



FRONT ELEVATION




REAR ELEVATION

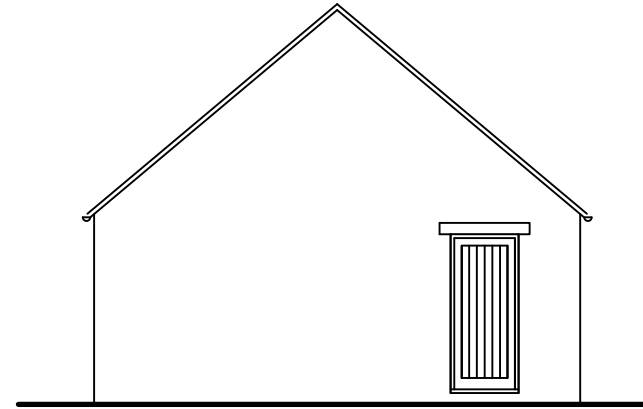

SIDE ELEVATION

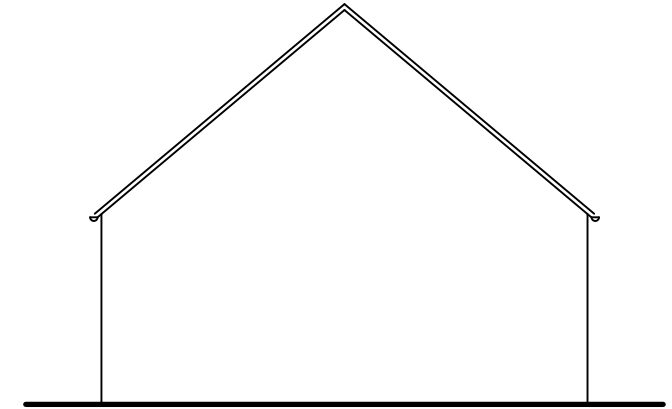

SIDE ELEVATION

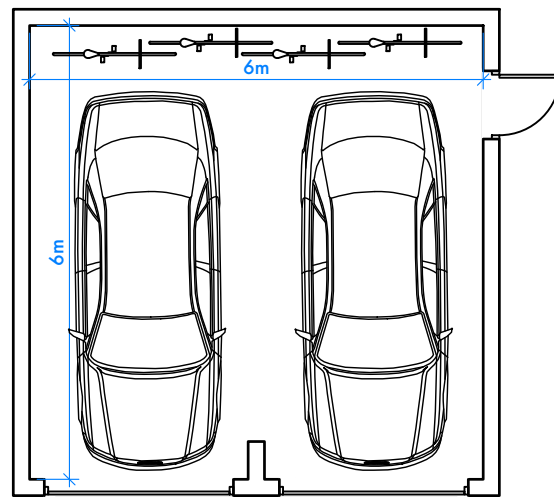

PLAN

NOTE:  
4 bedroom house -  
4 bicycle parking  
spaces provided in  
garage.



A JUN 21 Timber cladding removed, bicycle parking shown	
REV.	DESCRIPTION
DATE	
CLIENT: BARRINGTON ESTATES	
PROJECT TITLE: HEMPTON ROAD, DEDDINGTON, PHASE 1	
DRAWING TITLE: <b>PLOT 2 GARAGE</b> PLAN & ELEVATIONS AS PROPOSED	
SCALE: 1:100 @A3	DATE: June 21
DWG NO.: 201-P205	REVISION: A