




PLAN

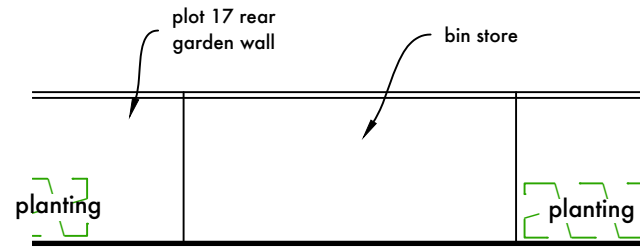


FRONT ELEVATION

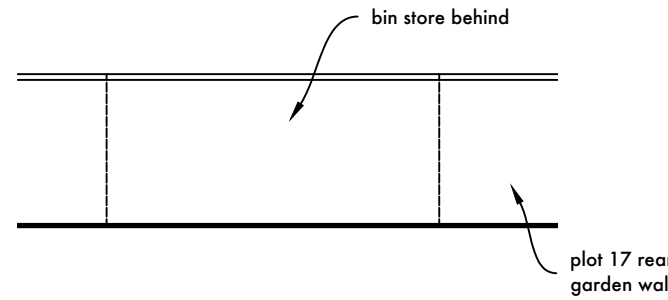

REAR ELEVATION

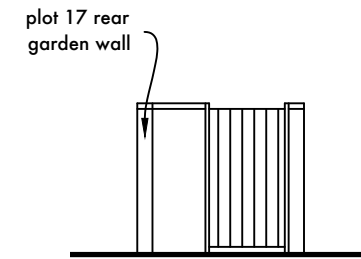

SIDE ELEVATION

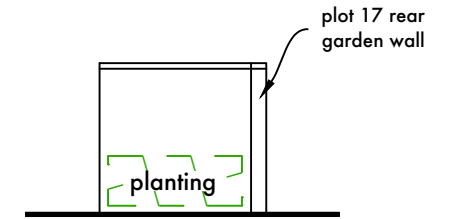

SIDE ELEVATION



A JUN 21 Update	
REV. DATE	DESCRIPTION
CLIENT: BURREINGTON ESTATES	
PROJECT TITLE: HEMPTON ROAD, DEDDINGTON, PHASE 1	
DRAWING TITLE: PLOTS 15 & 16 BINS STORE PLANS & ELEVATIONS AS PROPOSED	
SCALE: 1:100 @A3	DATE: June 21
DWG NO.: 201-P239	REVISION: A