




THIS DRAWING AND THE BUILDING WORKS DEPICTED ARE THE COPYRIGHT OF ARMSTRONG BURTON ARCHITECTS AND MAY NOT BE REPRODUCED EXCEPT BY WRITTEN PERMISSION. THE CONTRACTOR IS TO CHECK AND VERIFY ALL BUILDING AND SITE DIMENSIONS, LEVELS AND SEWER INVERT AT CONNECTION POINTS AND ALL DISCREPANCIES TO BE REPORTED TO THE ARCHITECT. THE DRAWING MUST BE READ IN CONJUNCTION WITH AND CHECKED AGAINST RELEVANT STRUCTURAL OR OTHER SPECIALIST DRAWINGS. USE ONLY WRITTEN DIMENSIONS - DO NOT SCALE DRAWINGS.

NOTE:
1:500

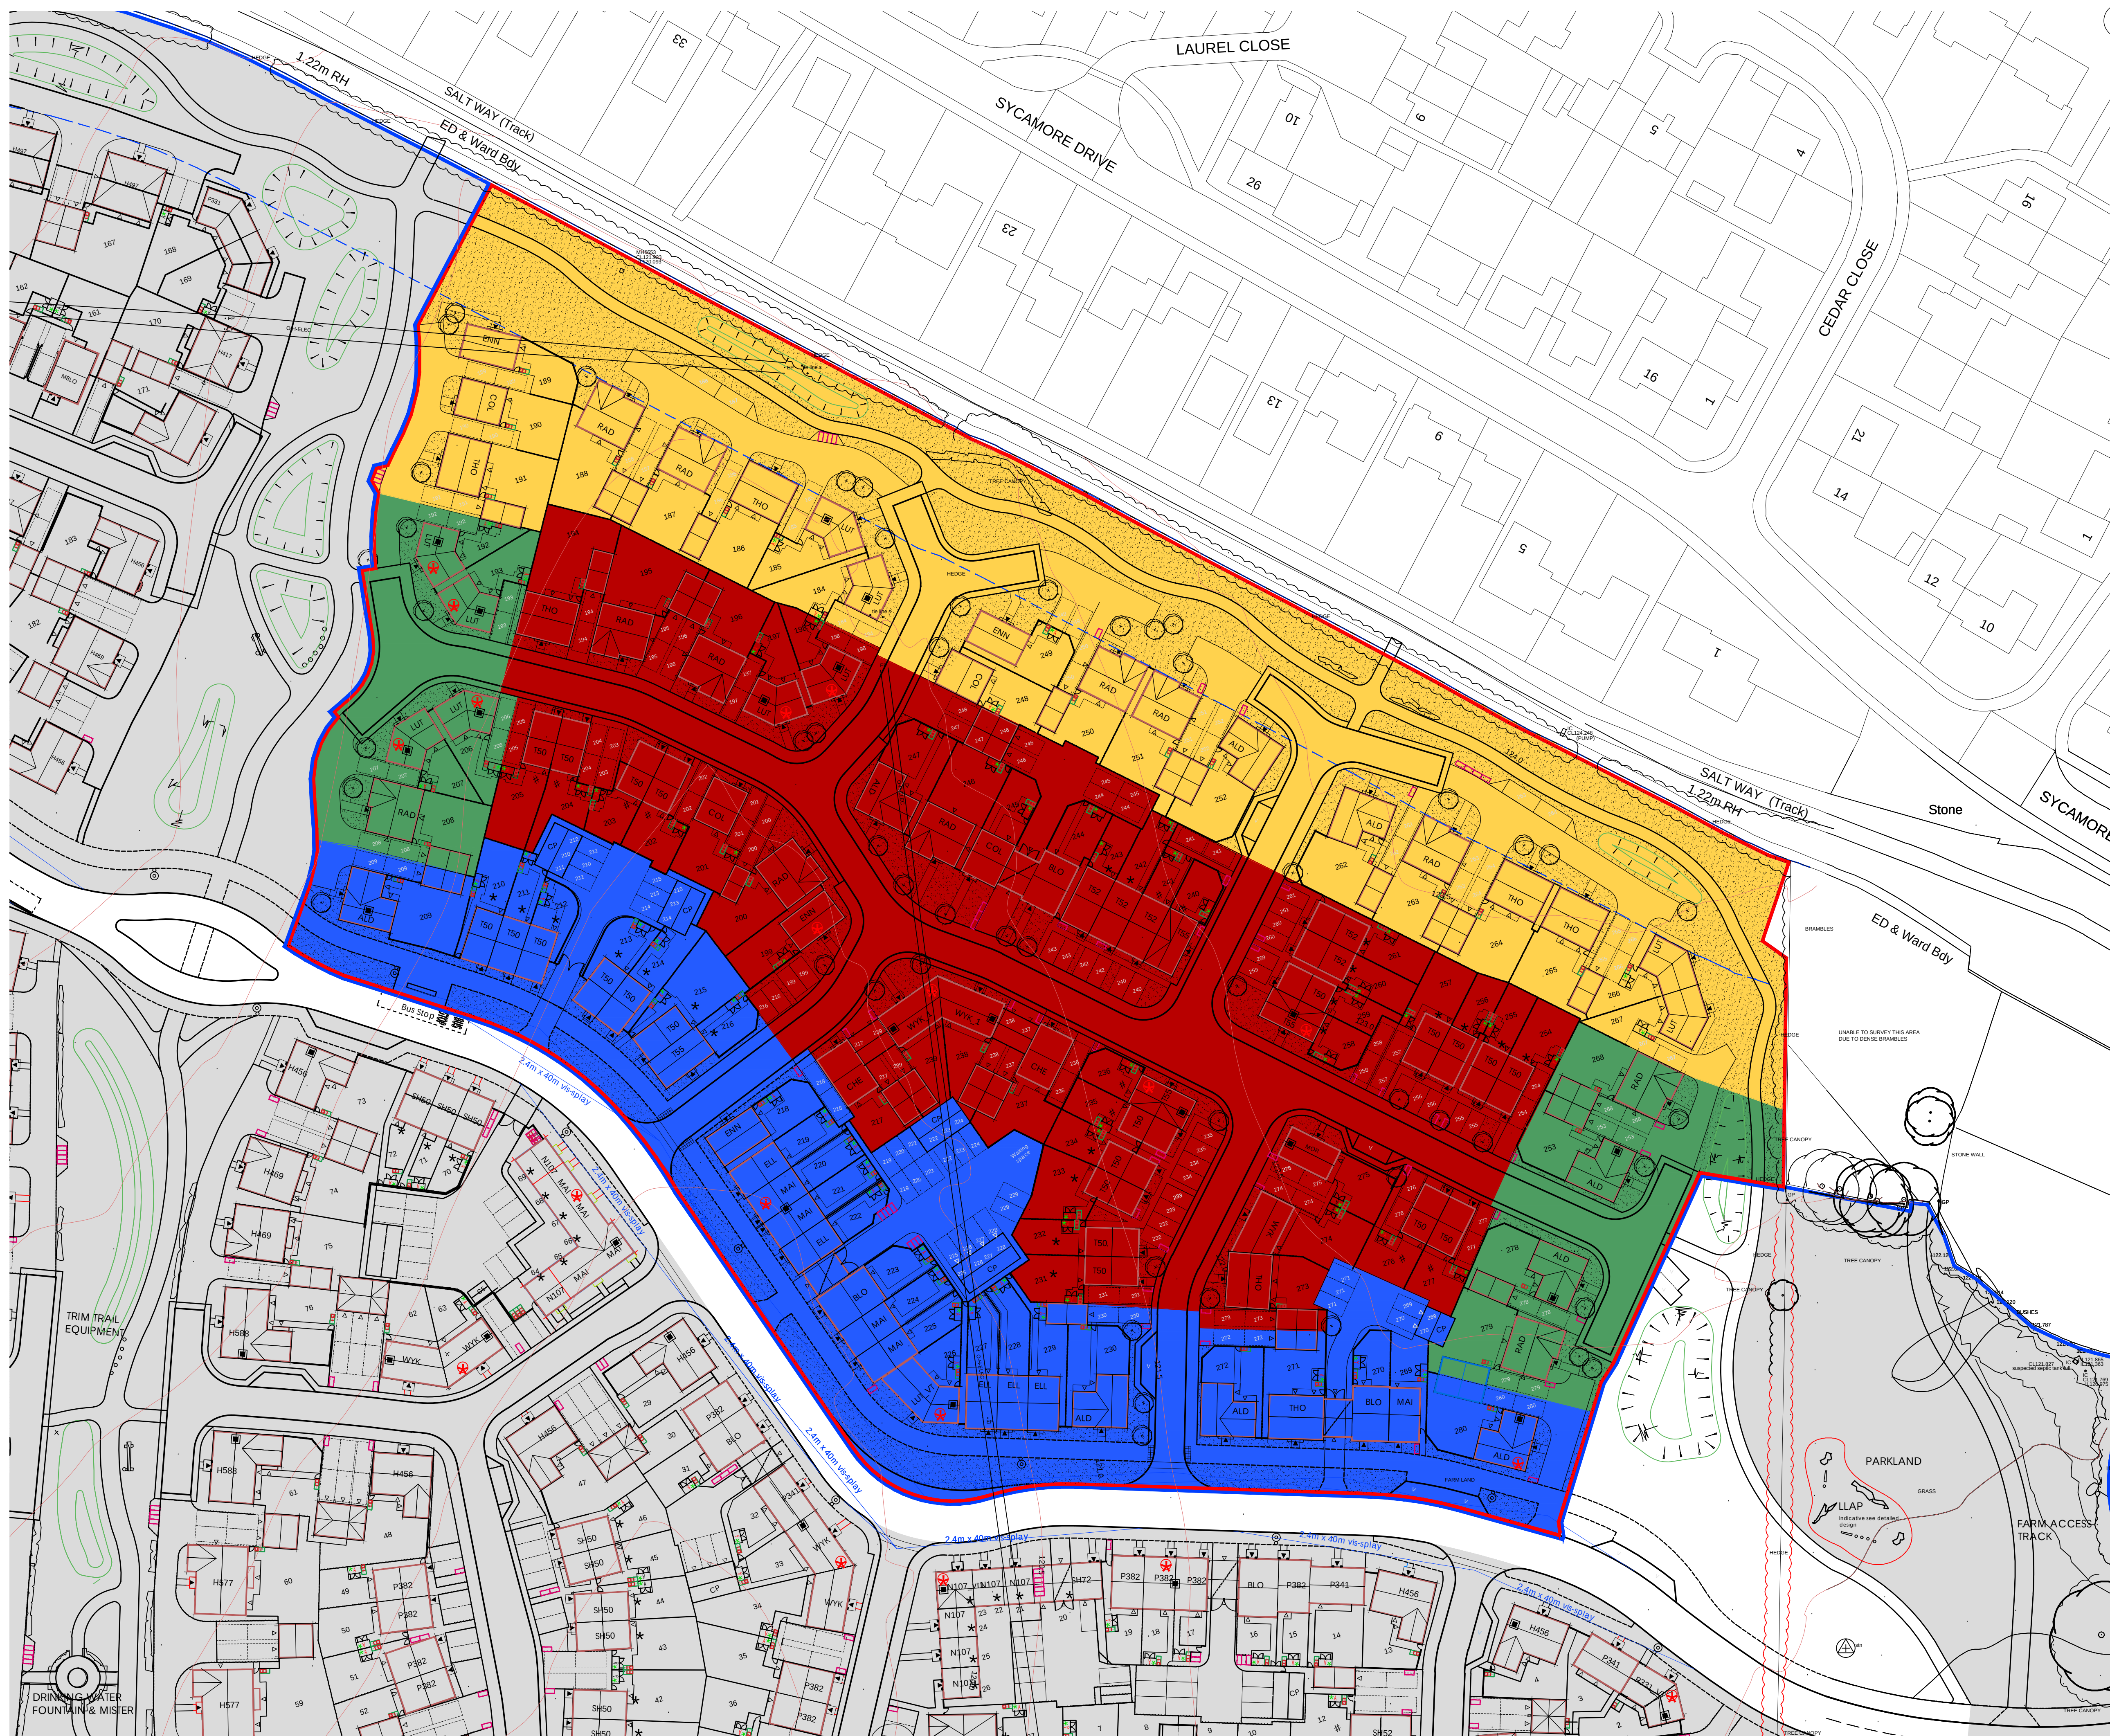

0 25 50m



/ KEY: CHARACTER AREAS

-
- | | |
|---|---------------|
|  | main street |
|  | neighbourhood |
|  | parks edge |
|  | salt way edge |

A	15.12.20	Layout updated inline with layout site plan change.		AS	CR
REV	DATE	DESCRIPTION		REVISED BY	CHECKED BY
PROJECT NO 20055 DRAWING NO P103 REVISION A			SCALE 1:500@A1 DRAWN BY CW	DATE 07.12.2020 CHECKED BY CC	STATUS PLANNING

CLIENT
BARRATT WEST MIDLANDS

PROJECT
WHITE POST ROAD
BODICOTE

DRAWING TITLE
CHARACTER AREA PLAN

ARMSTRONGBURTONARCHITECTS

A MEMBER OF THE ARMSTRONG BURTON GROUP
ARMSTRONG BURTON ARCHITECTS, MILFORD HOUSE, 260 LICHFIELD ROAD, BIRMINGHAM, B74 2UH
T: 0121 323 2332 E: INFO@ARMSTRONGBURTON.CO.UK W: ARMSTRONGBURTON.COM

