
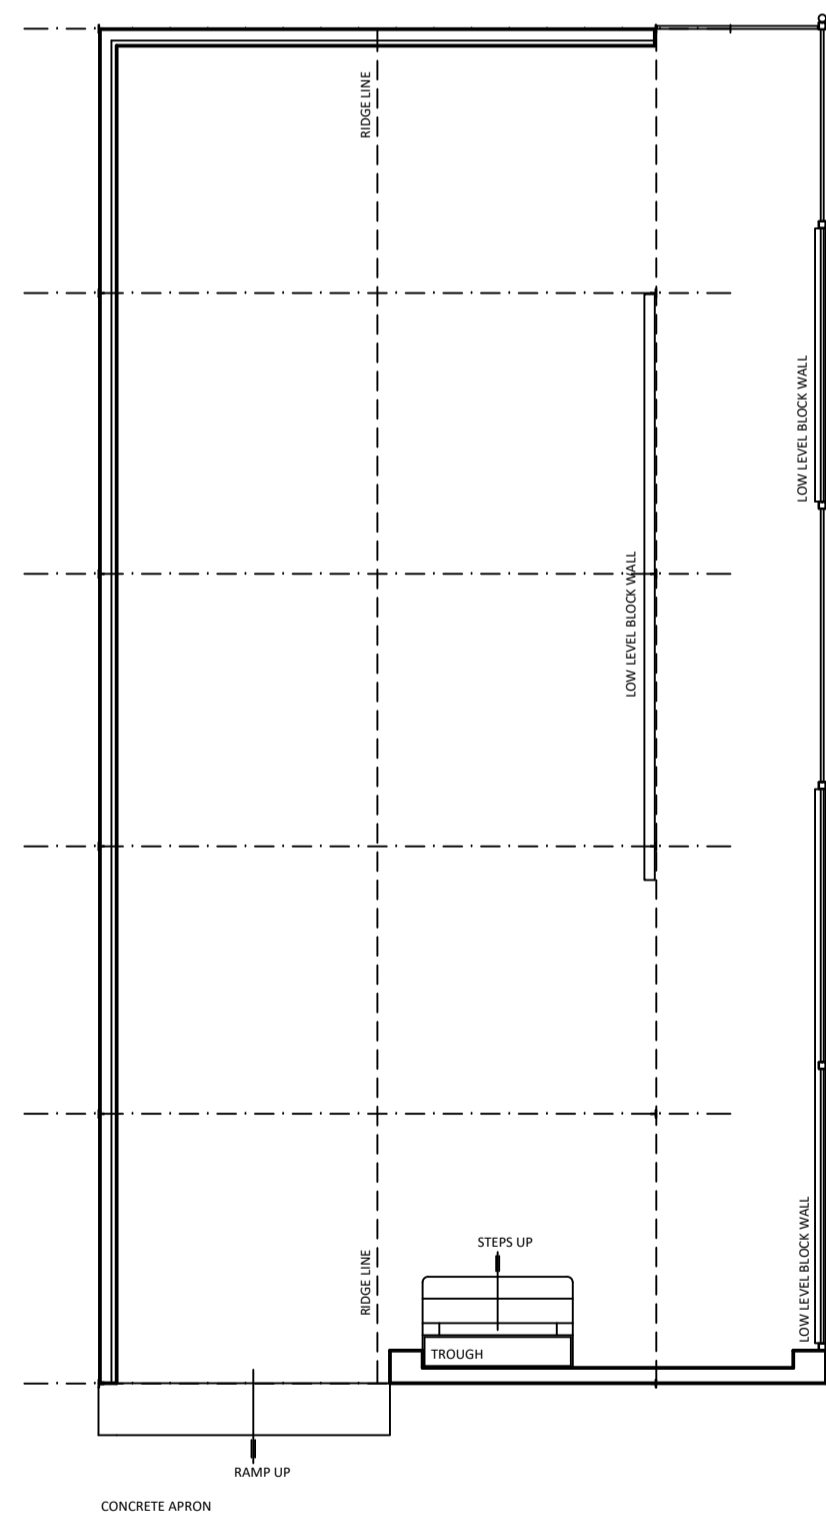
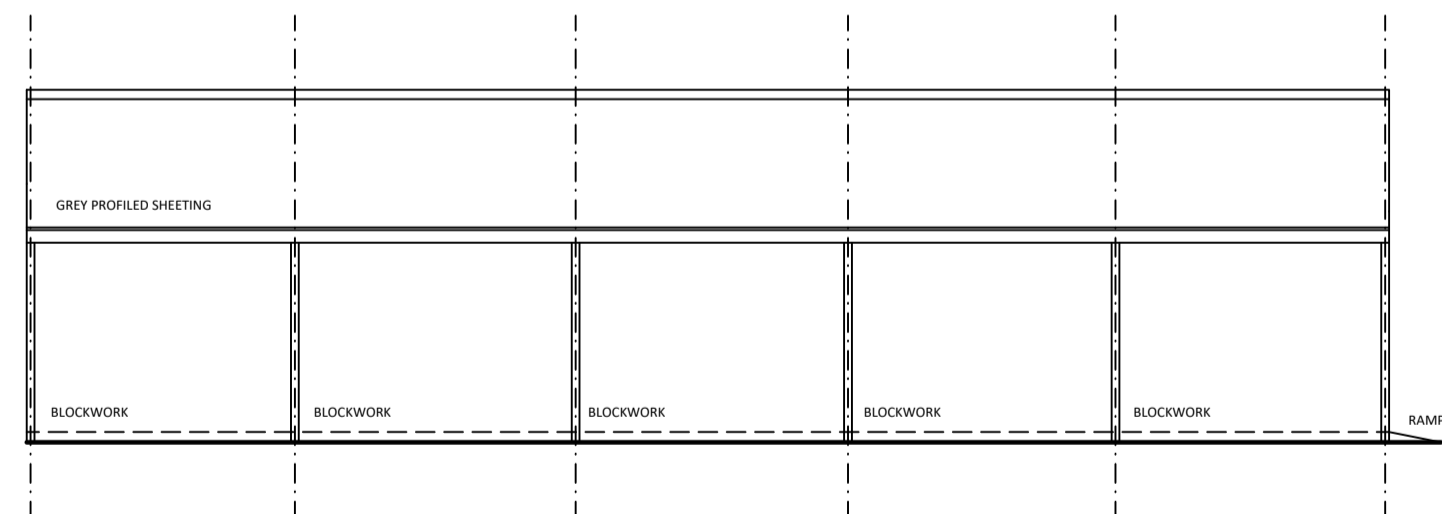
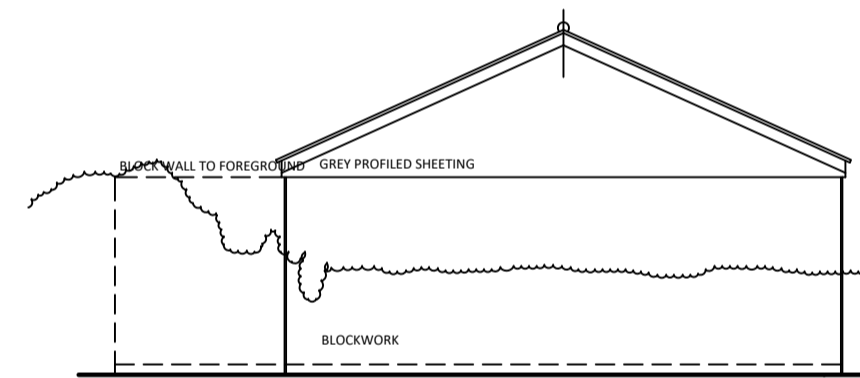


SCALE BAR

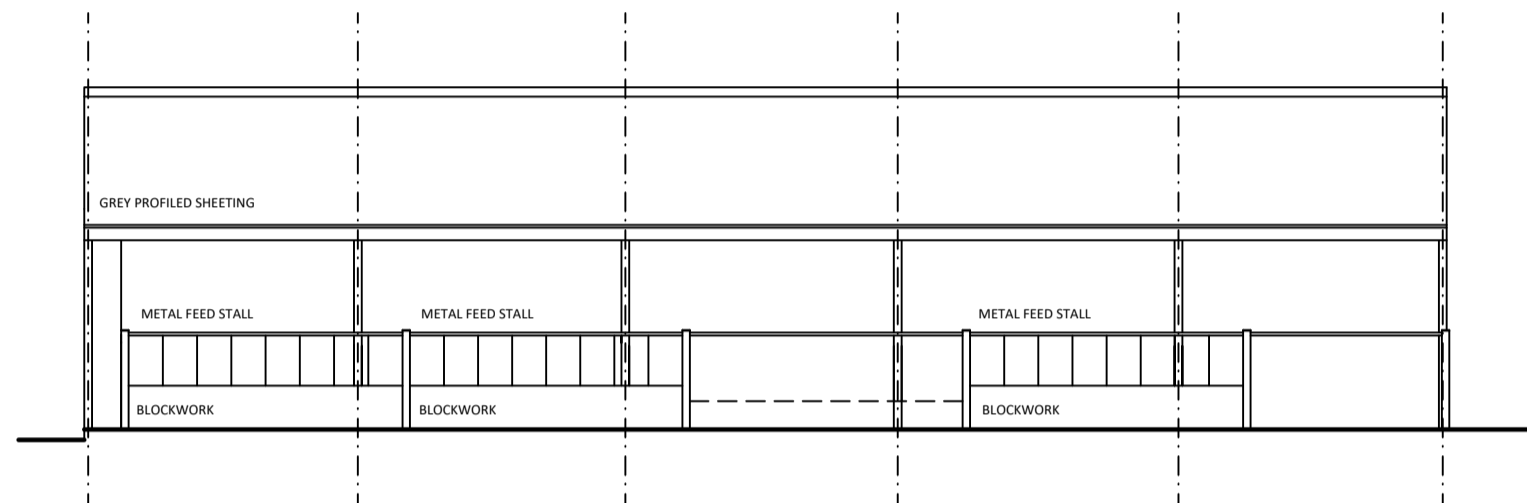

FLOOR PLAN

BARN 2 MANOR FARM OXFORD ROAD WENDLEBURY NR BICESTER OXON

PROJECT
MANOR FARM WENDLEBURY

DRAWING TITLE
SURVEY BARN 2 (PLAN / ELEVATIONS)

DRAWN
R E BROWN

SCALE
1/100 @ A1

DATE
SEPTEMBER 2020

DRAWING NUMBER REVISION
2020-647-02

THE DIMENSIONS GIVEN ON THIS DRAWING ARE TO BE CHECKED ON SITE AND ANY DISCREPANCY REPORTED TO THE TECHNOLOGIST THIS DRAWING IS THE PROPERTY OF ROBERT BROWN DESIGN (RBD) & ITS COPYRIGHT RESERVED BY RBD. THIS DRAWING IS ISSUED ON THE AGREEMENT IT IS NOT COPIED OR REPRODUCED IN PART OR WHOLE WITHOUT THE WRITTEN EXPRESSED PERMISSION OF RBD.

robert brown design
GLEBE FARM HOUSE · HELMDON ROAD · GREATWORTH · NR BANBURY · OXON · OX17 2DR TEL 01295 710653