



TYPICAL SECTION

 


SCALE BAR

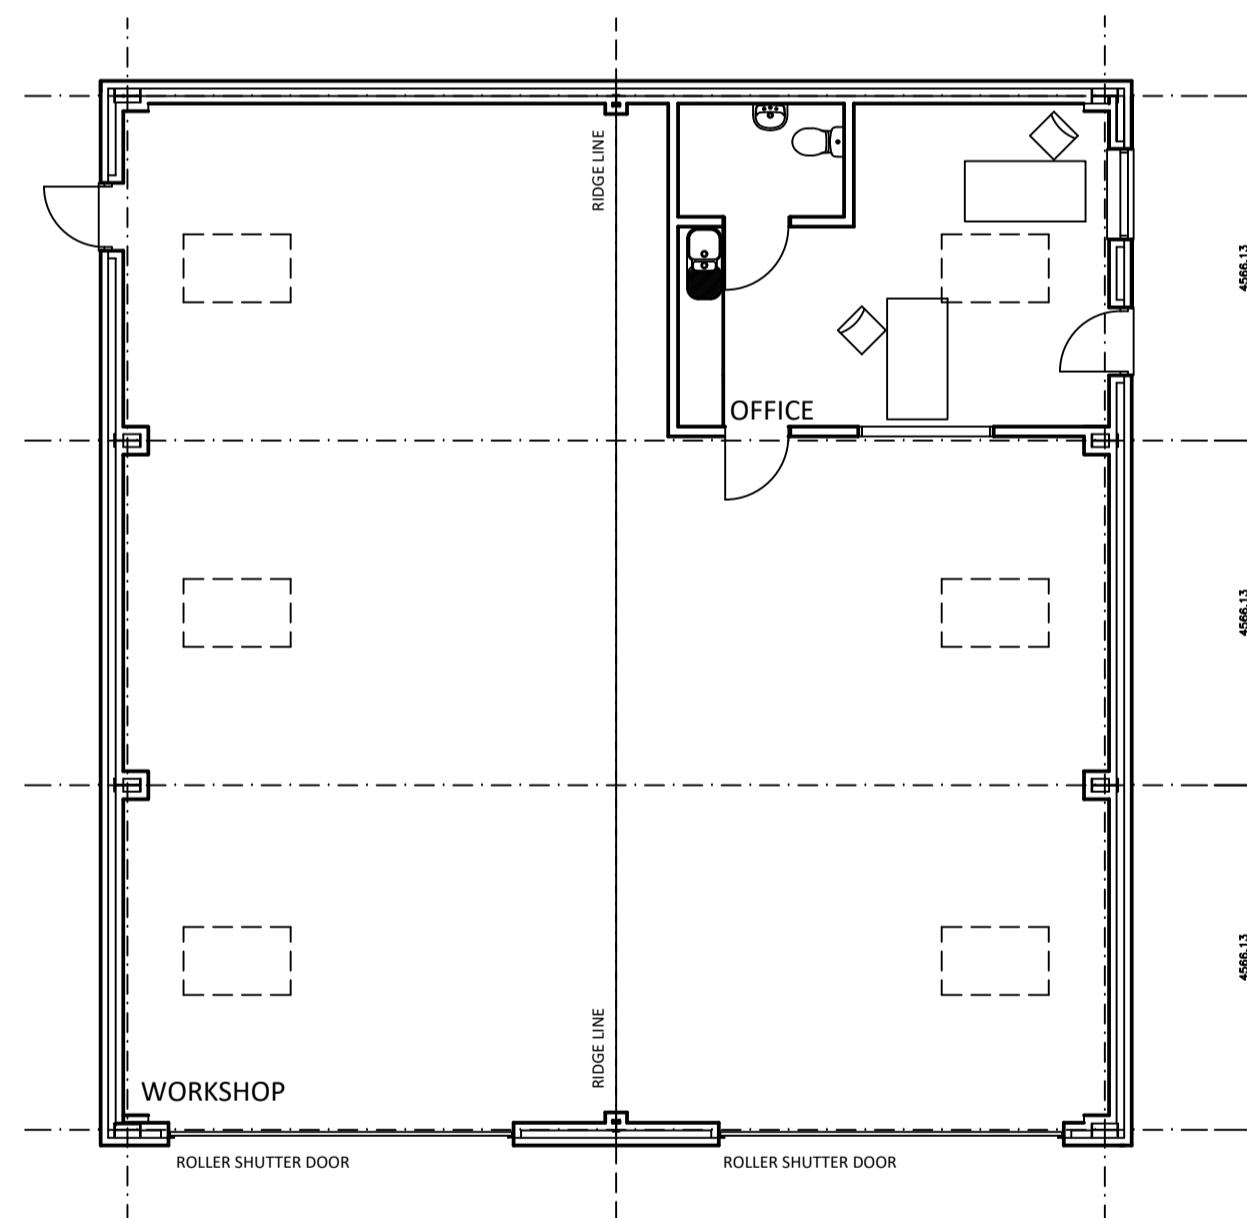


PROPOSED FLOOR PLAN


NOTE: THE STEEL SIZES ARE ILLUSTRATIVE ONLY

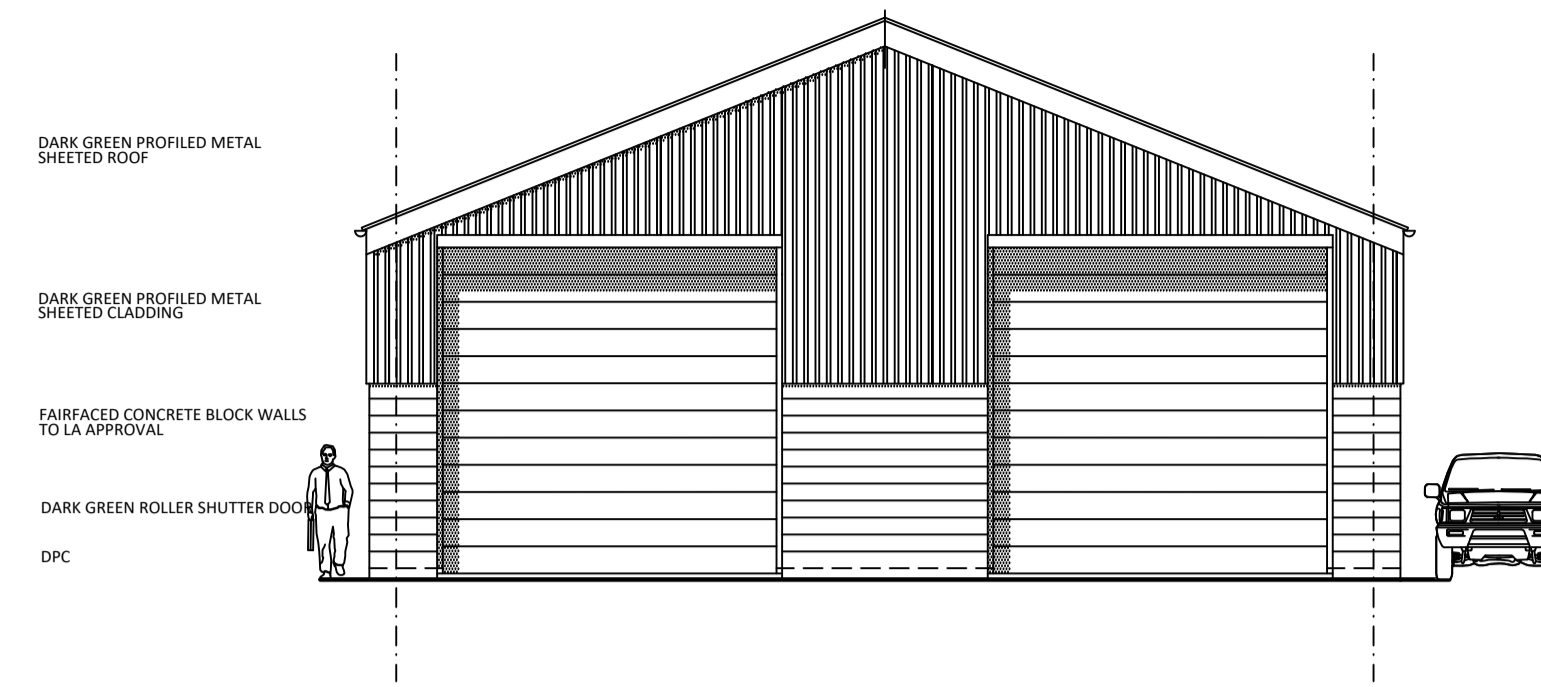


FRONT ELEVATION

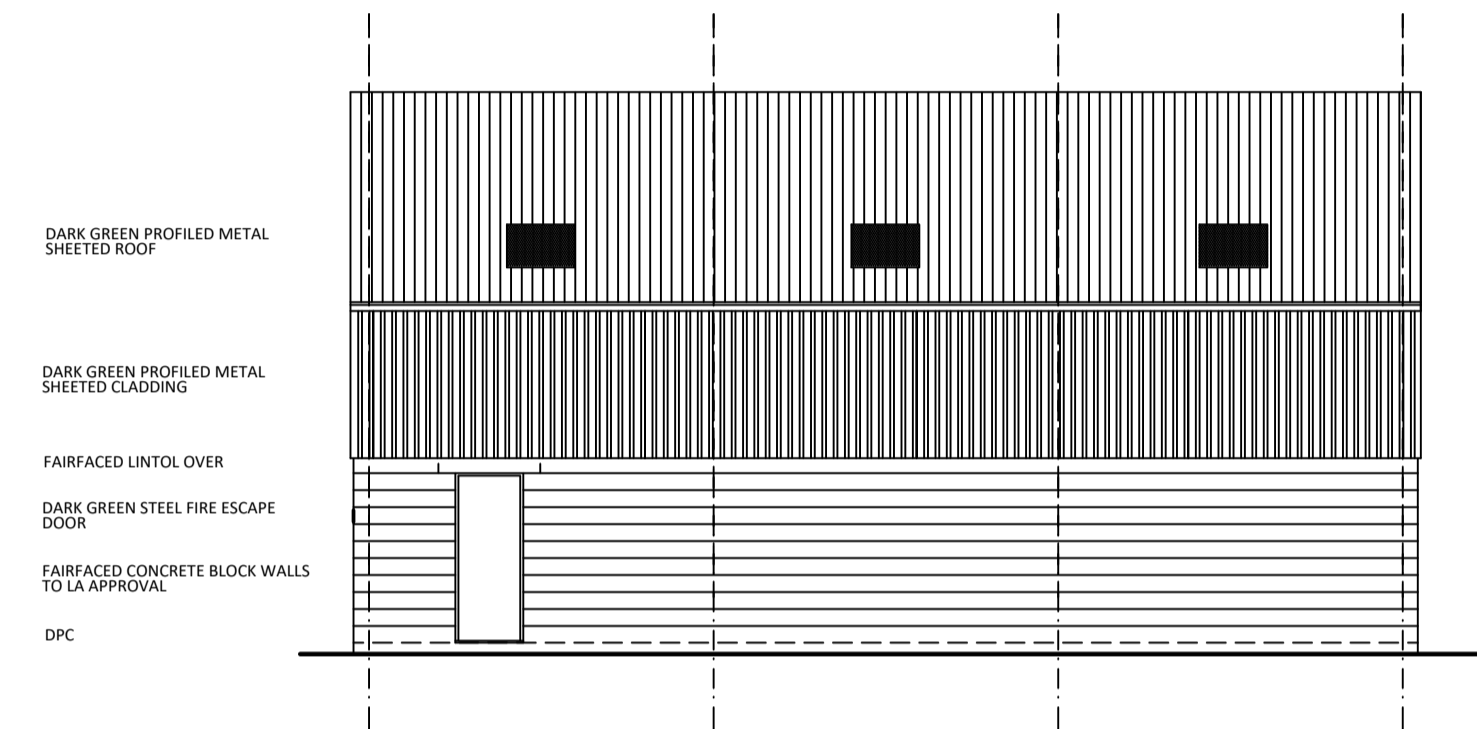

SIDE ELEVATION TO Paddock

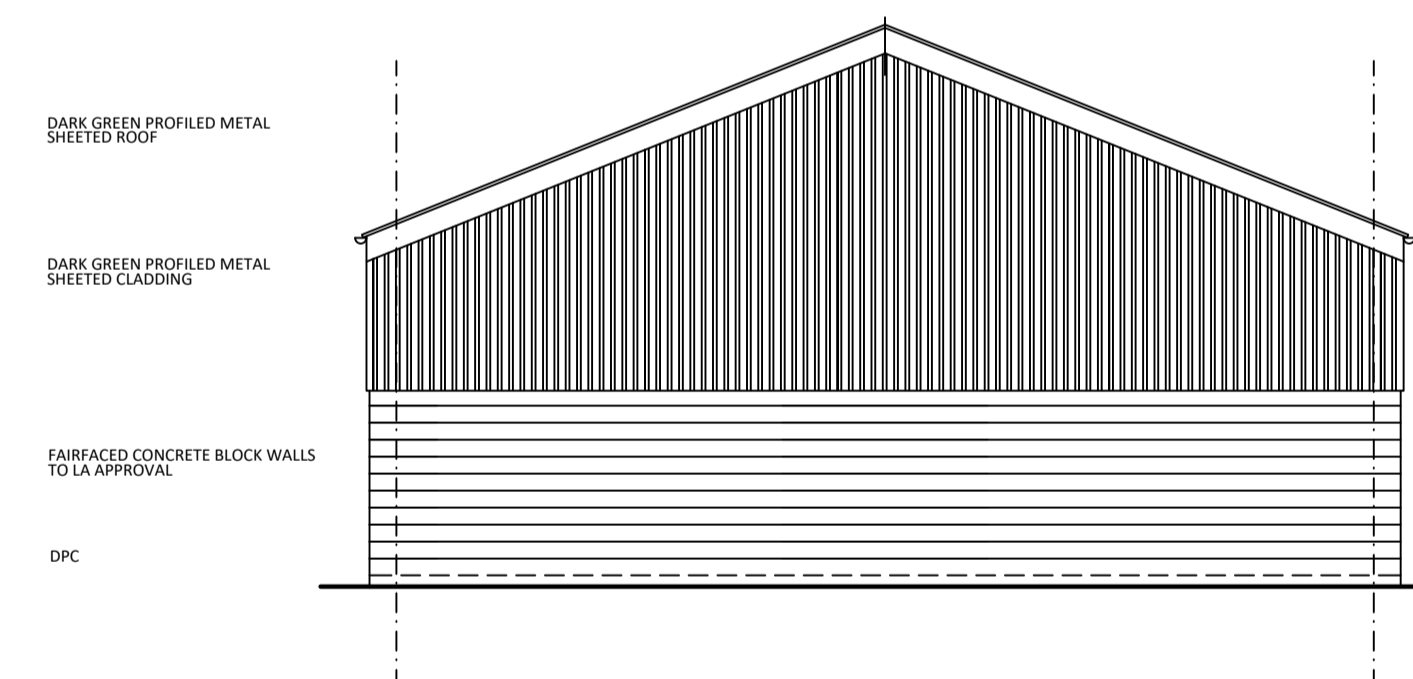

REAR ELEVATION

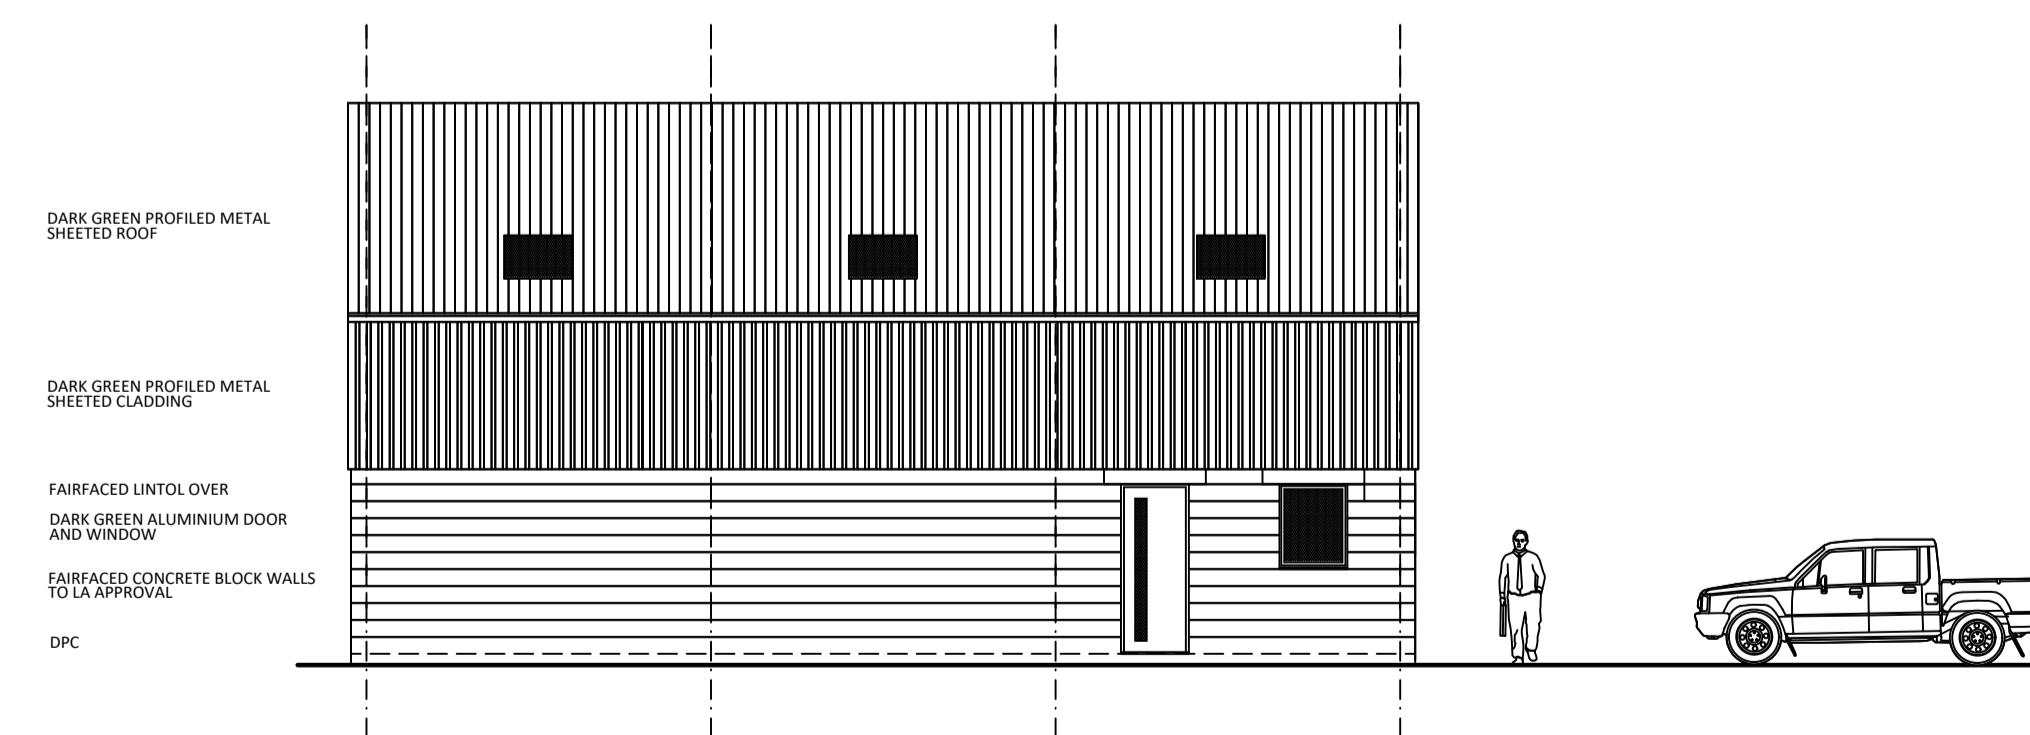

SIDE ELEVATION FACING UNITS 1 AND 2

PROJECT
MANOR FARM WENDLEBURY

DRAWING TITLE
SKETCH UNIT 3 (PLAN / ELEVATIONS)

DRAWN
R E BROWN

SCALE
1/100 @ A1

DATE
NOVEMBER 2020

DRAWING NUMBER REVISION
2020-647-22

THE DIMENSIONS GIVEN ON THIS DRAWING ARE TO BE CHECKED ON SITE AND ANY DISCREPANCY REPORTED TO THE TECHNOLOGIST. THIS DRAWING IS THE PROPERTY OF ROBERT BROWN DESIGN (RBD) & ITS COPYRIGHT RESERVED BY RBD. THIS DRAWING IS ISSUED ON THE AGREEMENT IT IS NOT COPIED OR REPRODUCED IN PART OR WHOLE WITHOUT THE WRITTEN EXPRESSED PERMISSION OF RBD.

UNIT 3 MANOR FARM OXFORD ROAD WENDLEBURY NR BICESTER OXON