




TYPICAL SECTION

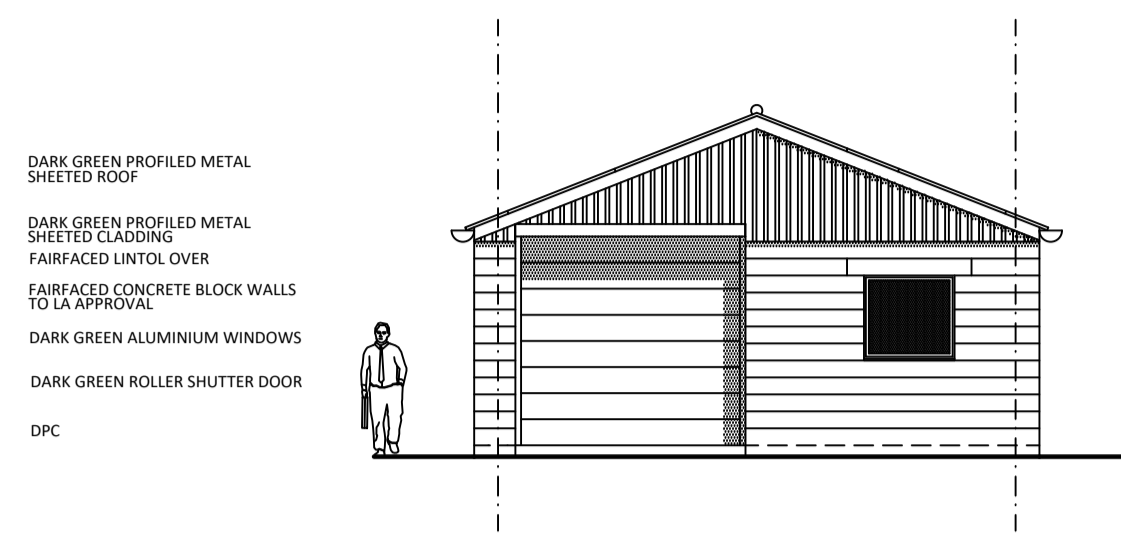


FRONT ELEVATION

 

SCALE BAR

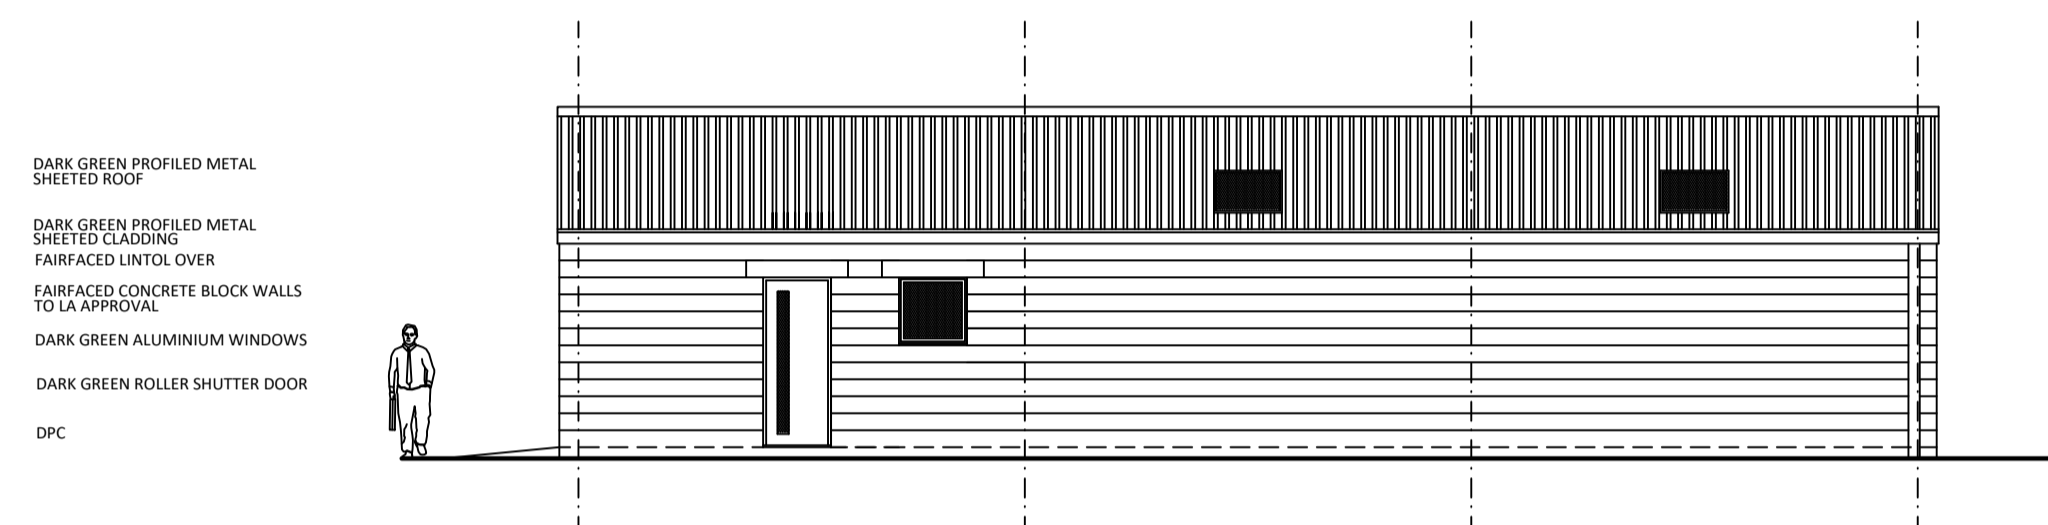


SIDE ELEVATION FACING UNIT 1

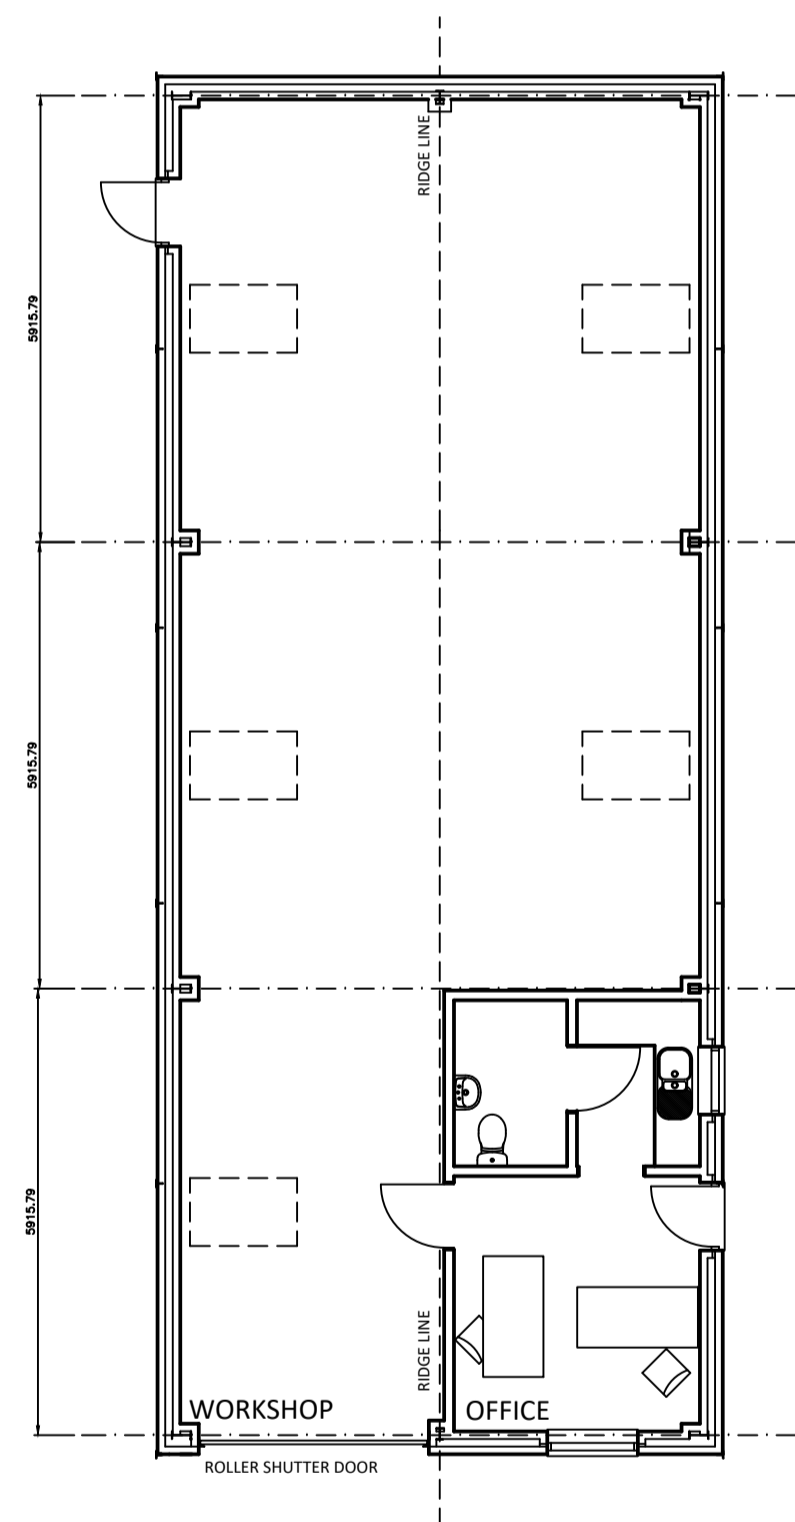


PROPOSED FLOOR PLAN

NOTE: STEEL SIZES ARE ILLUSTRATIVE ONLY

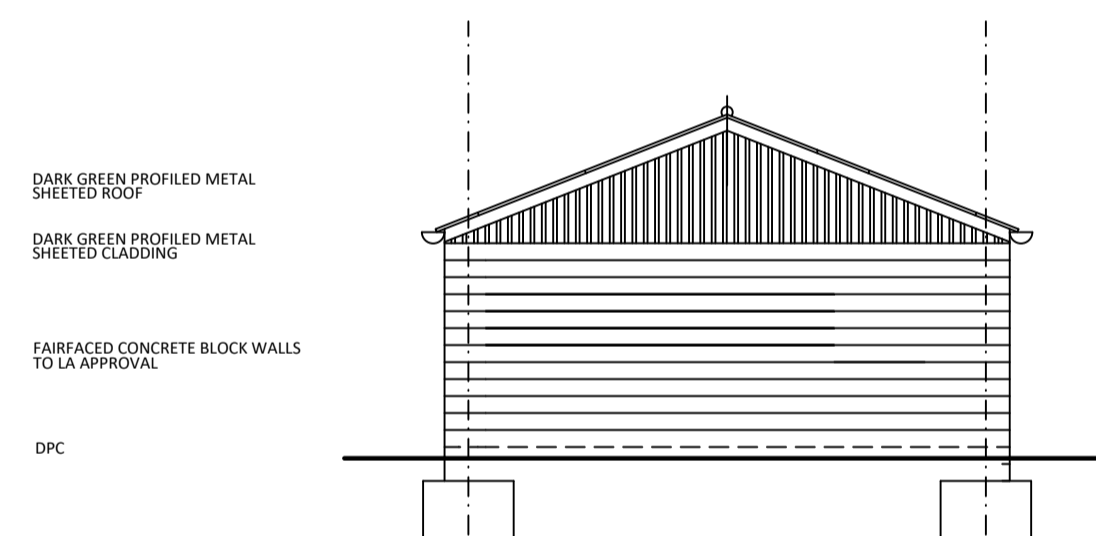

REAR ELEVATION

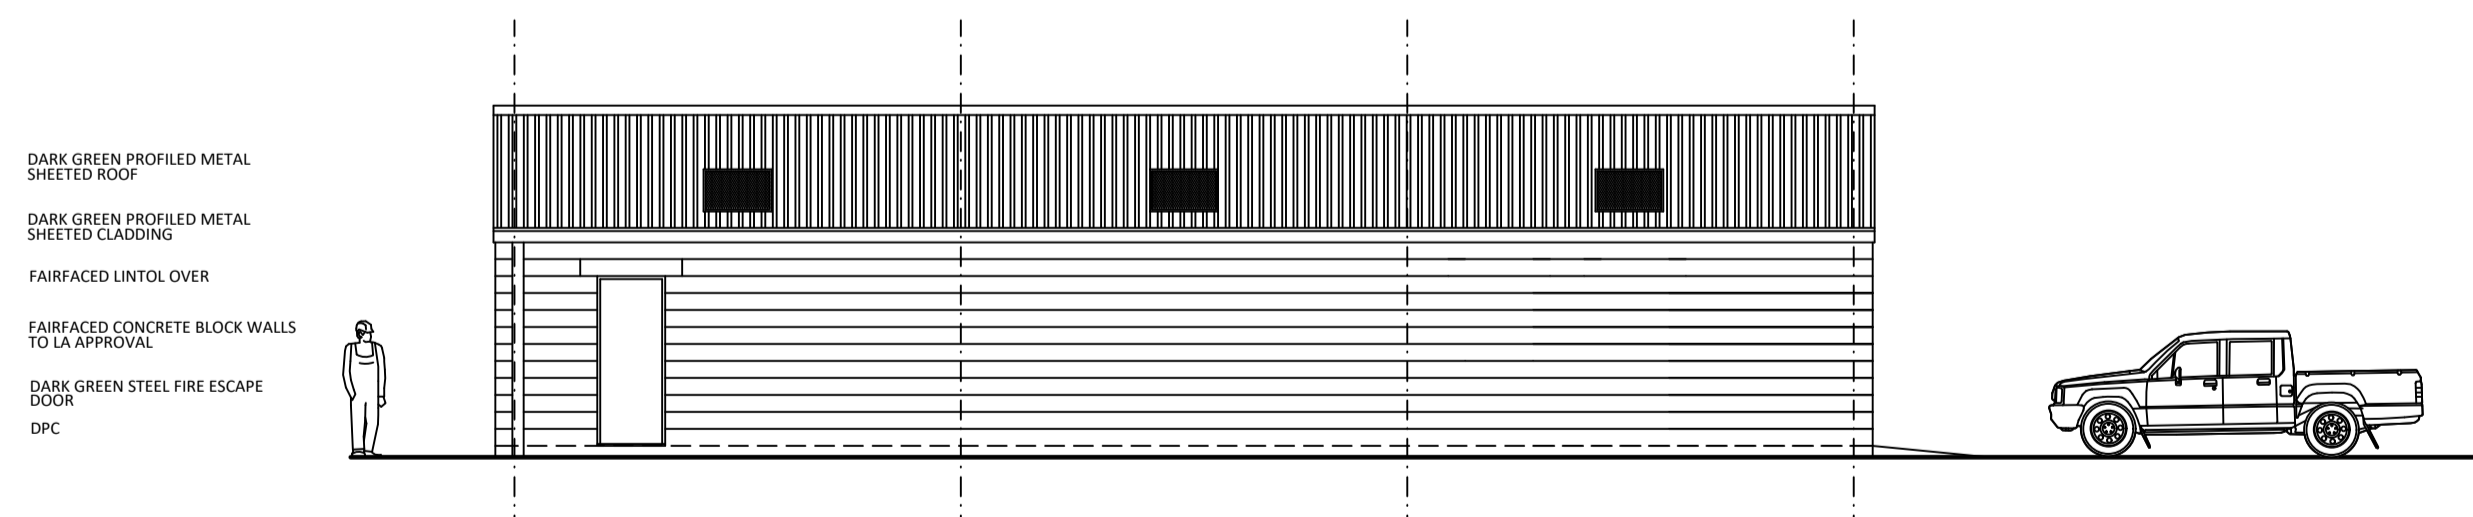

SIDE ELEVATION FACING TOWARDS OXFORD ROAD

PROJECT
MANOR FARM WENDLEBURY

DRAWING TITLE
SKETCH UNIT 2 (PLAN / ELEVATIONS)

DRAWN
R E BROWN

SCALE
1/100 @ A1

DATE
NOVEMBER 2020

DRAWING NUMBER REVISION

2020-647-21

THE DIMENSIONS GIVEN ON THIS DRAWING ARE TO BE CHECKED ON SITE AND ANY DISCREPANCY REPORTED TO THE TECHNOLOGIST. THIS DRAWING IS THE PROPERTY OF ROBERT BROWN DESIGN (RBD) & ITS COPYRIGHT RESERVED BY RBD. THIS DRAWING IS ISSUED ON THE AGREEMENT IT IS NOT COPIED OR REPRODUCED IN PART OR WHOLE WITHOUT THE WRITTEN EXPRESSED PERMISSION OF RBD.