




TYPICAL SECTION

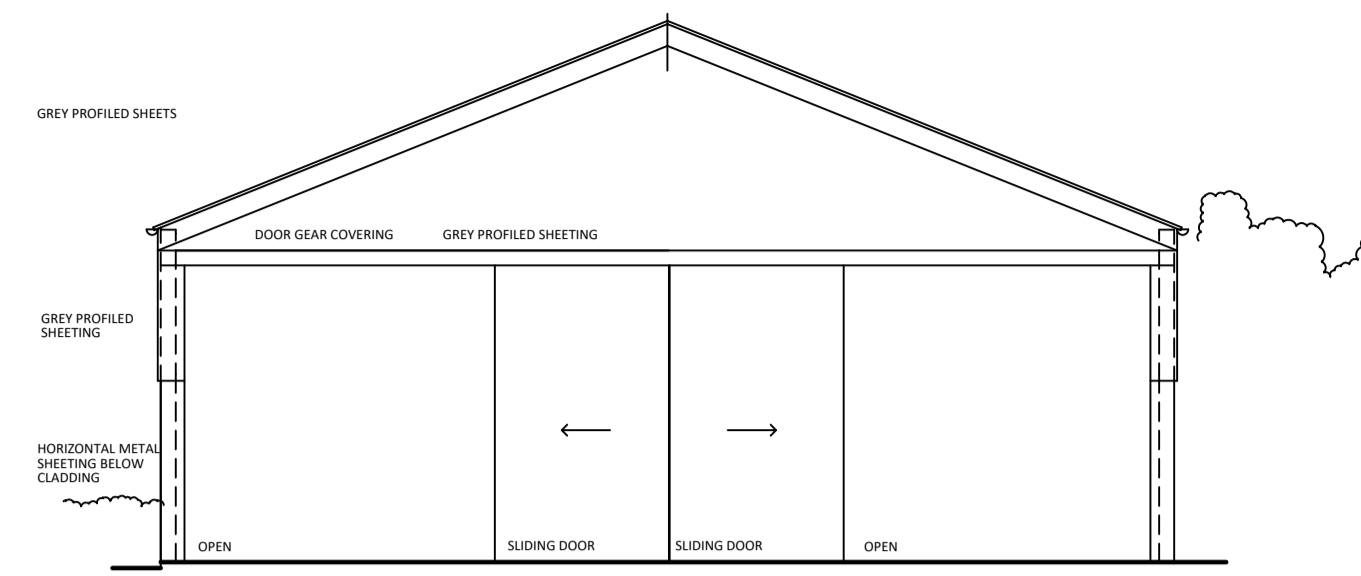


FRONT ELEVATION

 


SCALE BAR

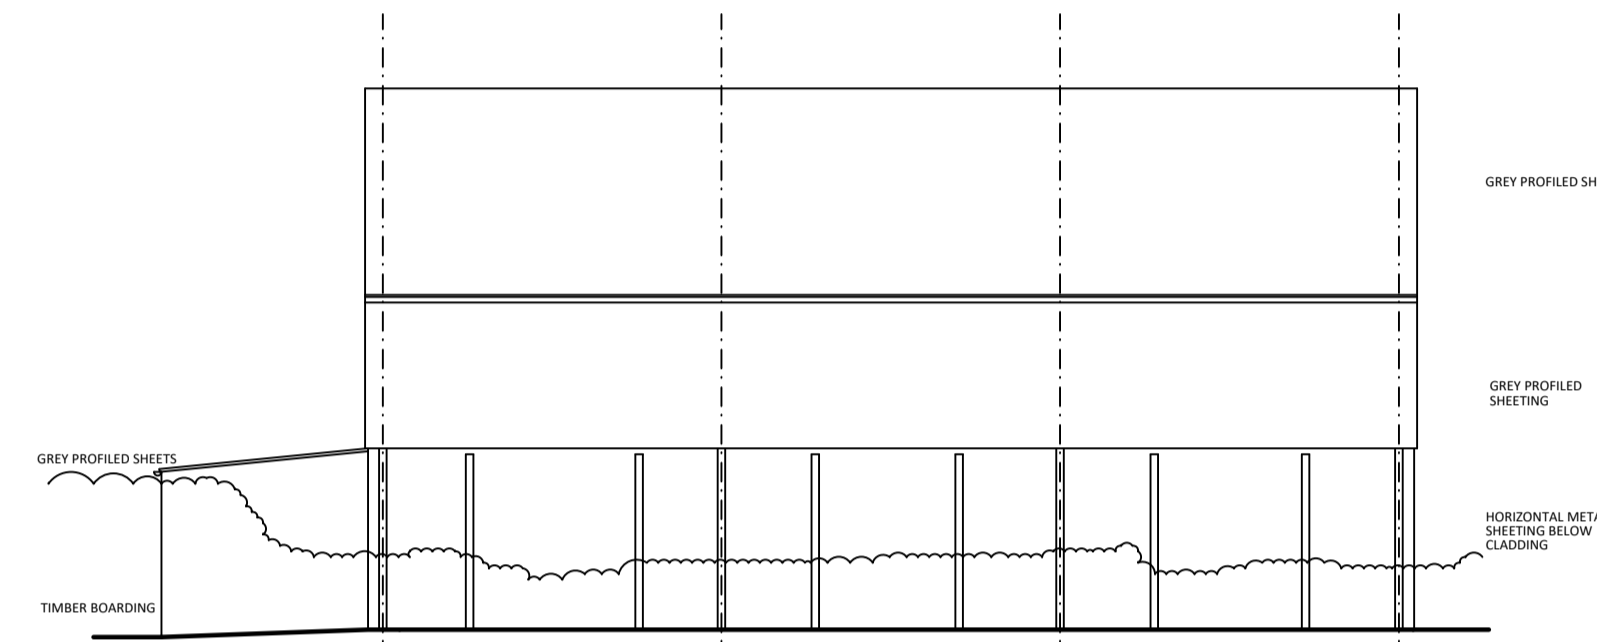


SIDE ELEVATION TO Paddock

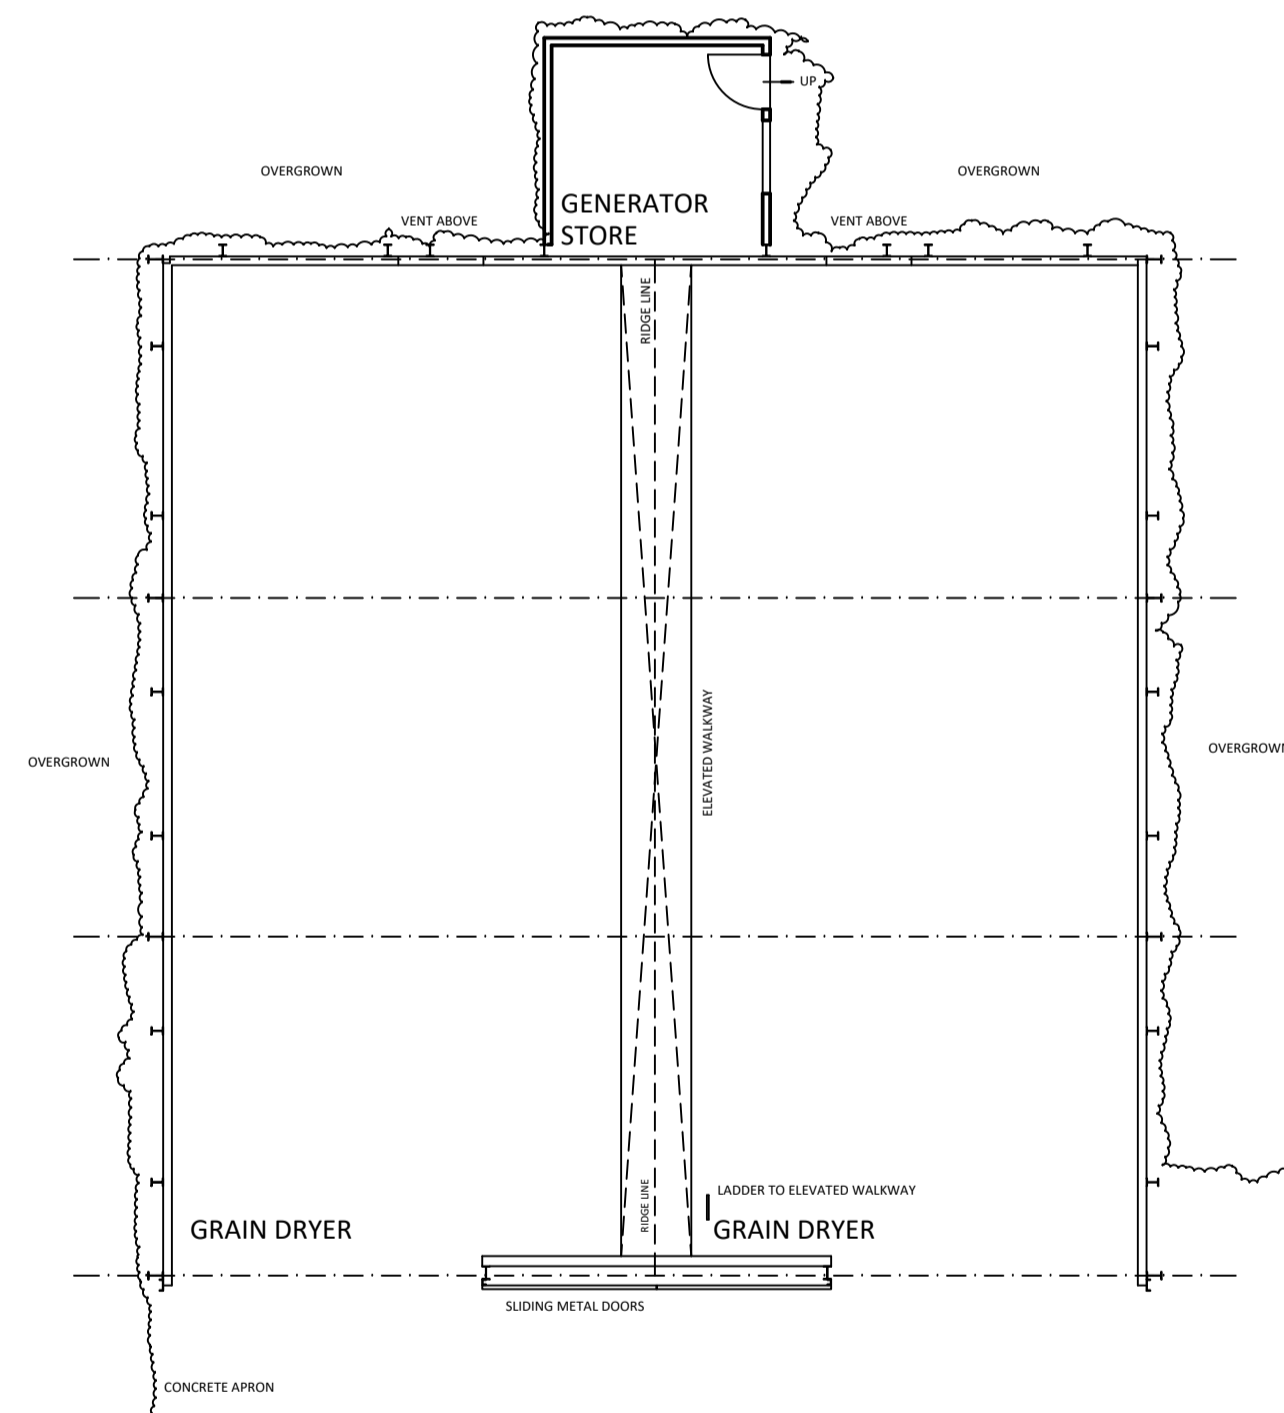

FLOOR PLAN

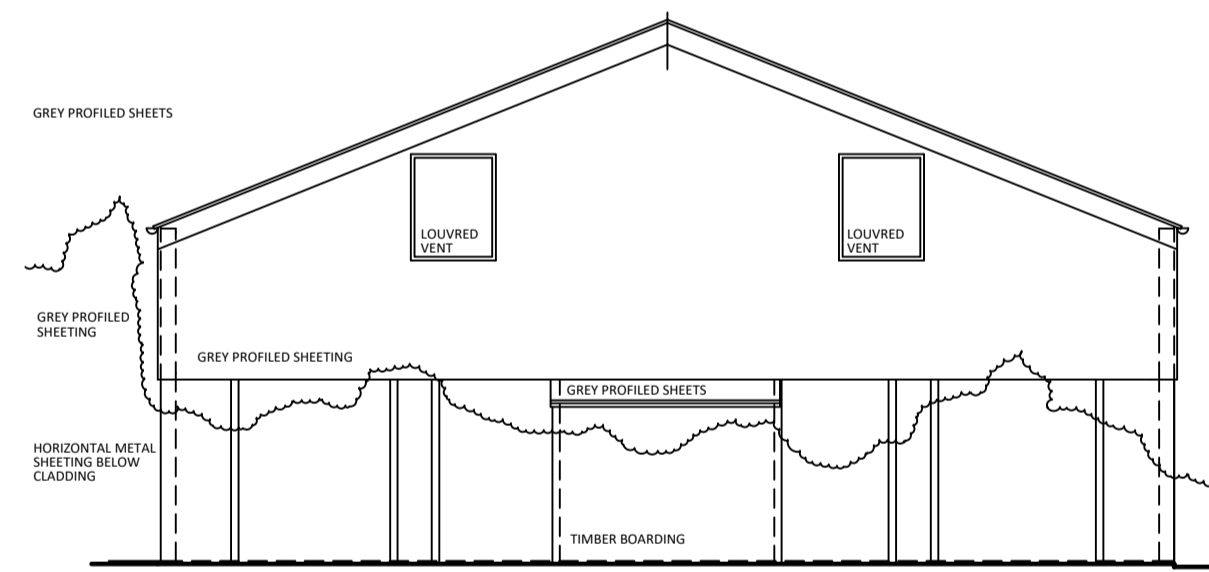

REAR ELEVATION

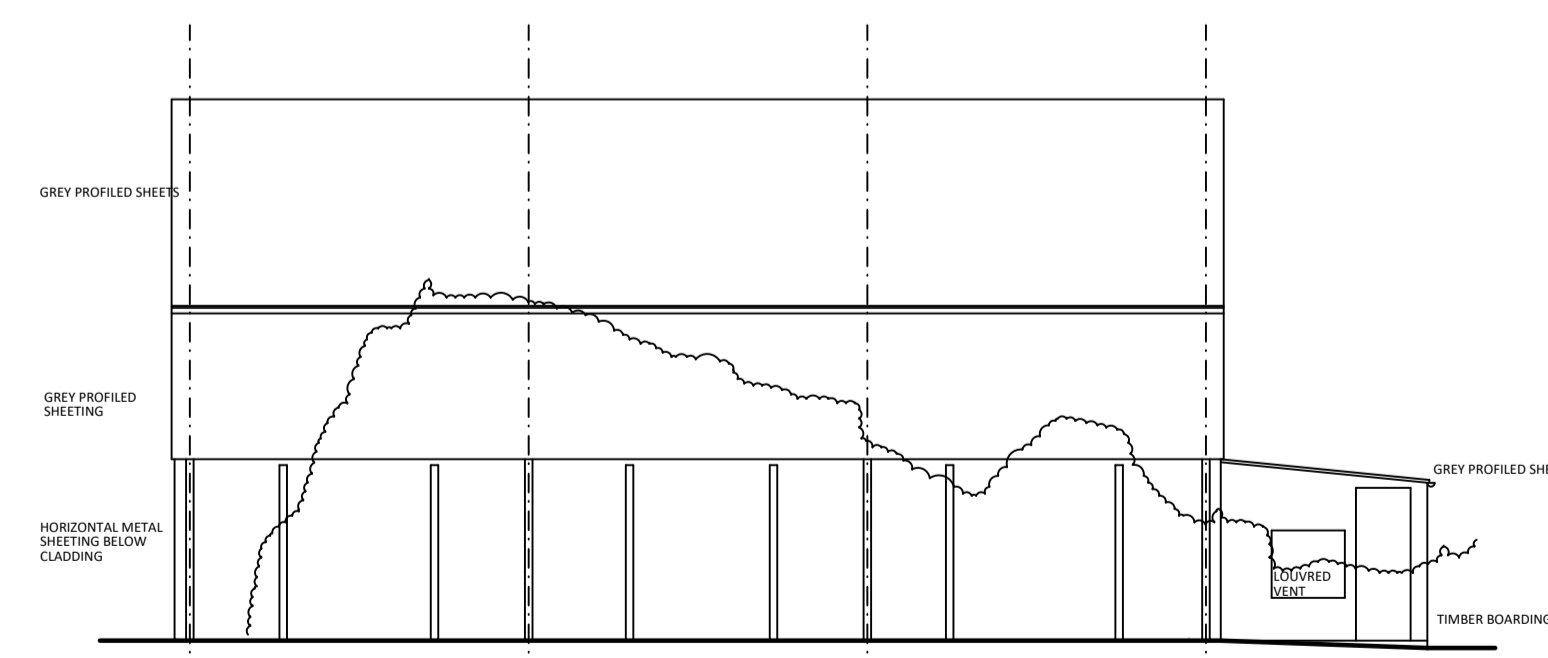

SIDE ELEVATION FACING BARN 1 AND 2

PROJECT
MANOR FARM WENDLEBURY

DRAWING TITLE
SURVEY BARN 3 (PLAN / ELEVATIONS)

DRAWN
R E BROWN

SCALE
1/100 @ A1

DATE
SEPTEMBER 2020

DRAWING NUMBER REVISION
2020-647-03

THE DIMENSIONS GIVEN ON THIS DRAWING ARE TO BE CHECKED ON SITE AND ANY DISCREPANCY REPORTED TO THE TECHNOLOGIST THIS DRAWING IS THE PROPERTY OF ROBERT BROWN DESIGN (RBD) & ITS COPYRIGHT RESERVED BY RBD. THIS DRAWING IS ISSUED ON THE AGREEMENT IT IS NOT COPIED OR REPRODUCED IN PART OR WHOLE WITHOUT THE WRITTEN EXPRESSED PERMISSION OF RBD.

BARN 3 MANOR FARM OXFORD ROAD WENDLEBURY NR BICESTER OXON

robert brown design
GLEBE FARM HOUSE · HELMDON ROAD · GREATWORTH · NR BANBURY · OXON · OX17 2DR TEL 01295 710653