



TYPICAL SECTION




FRONT ELEVATION

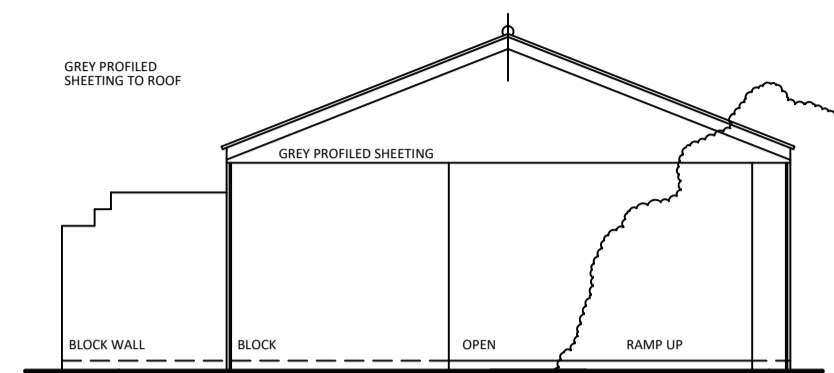


SCALE BAR

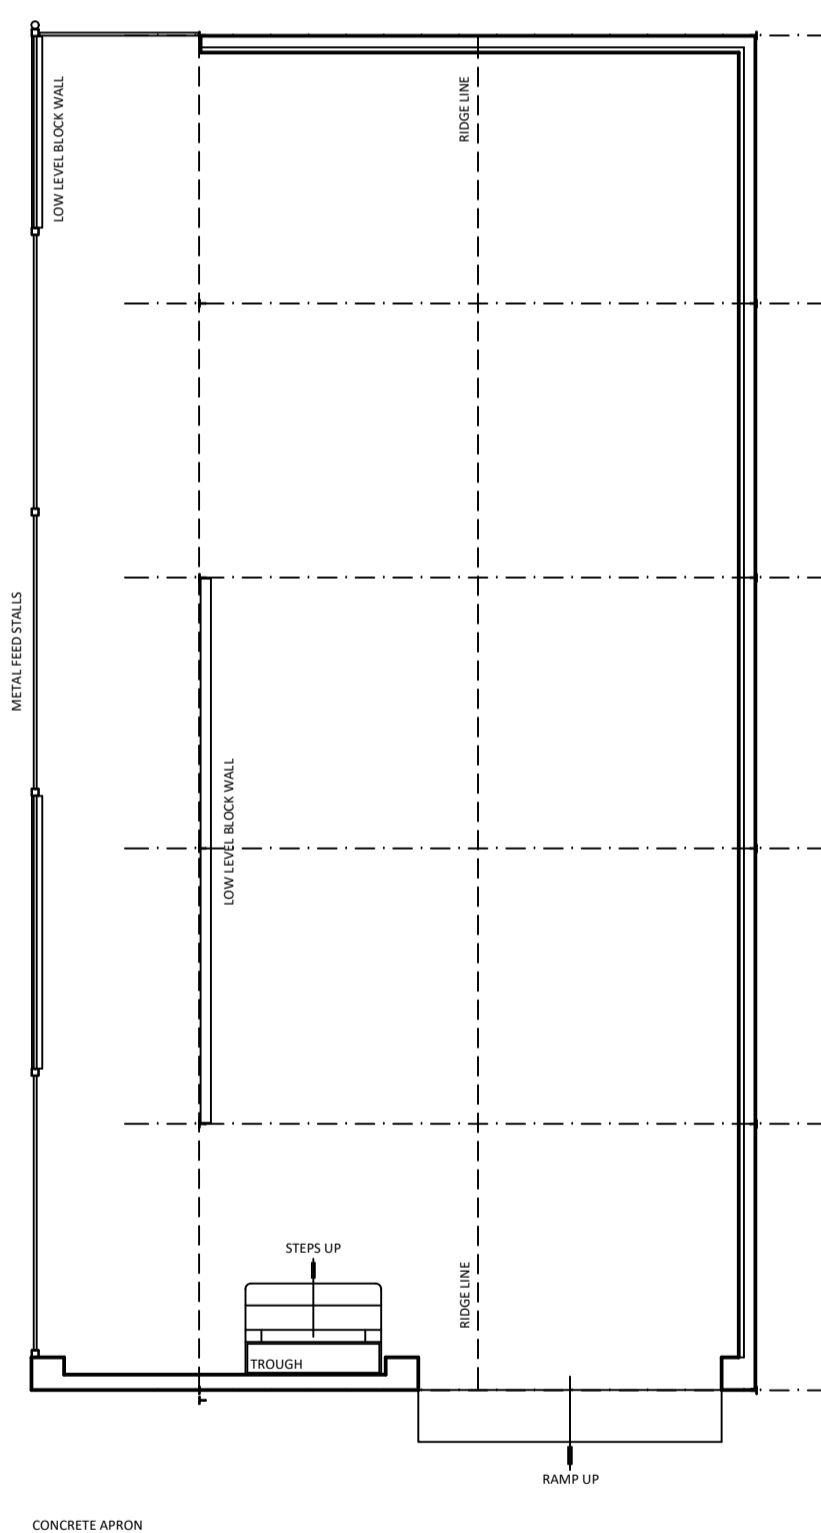


FLOOR PLAN

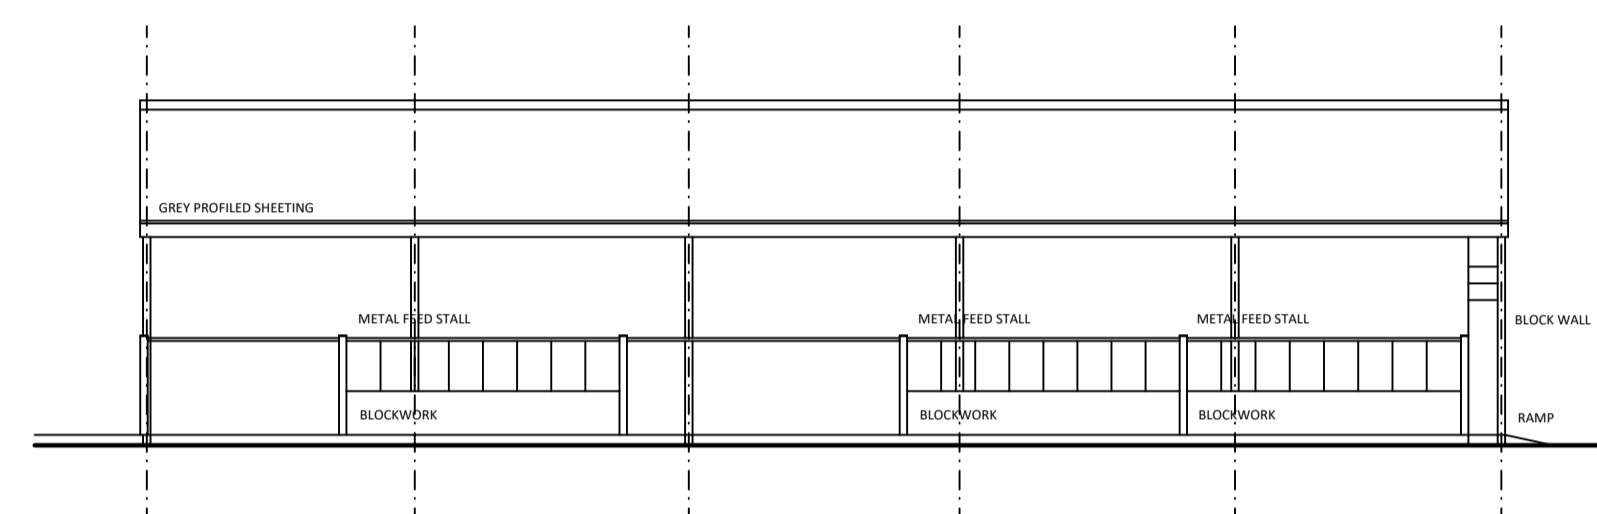

SIDE ELEVATION FACING BARN 2

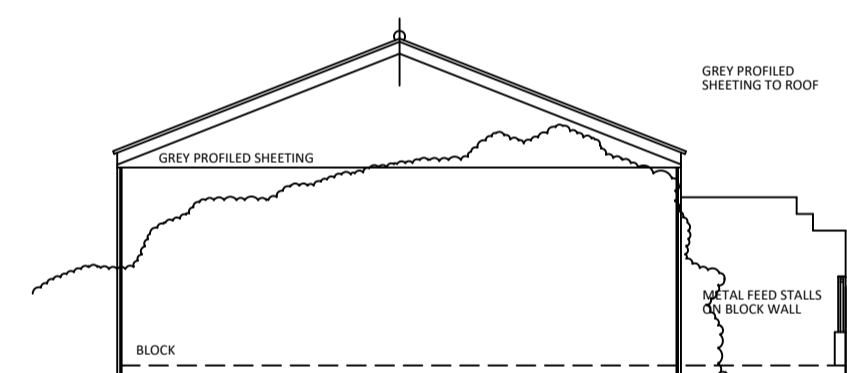

REAR ELEVATION

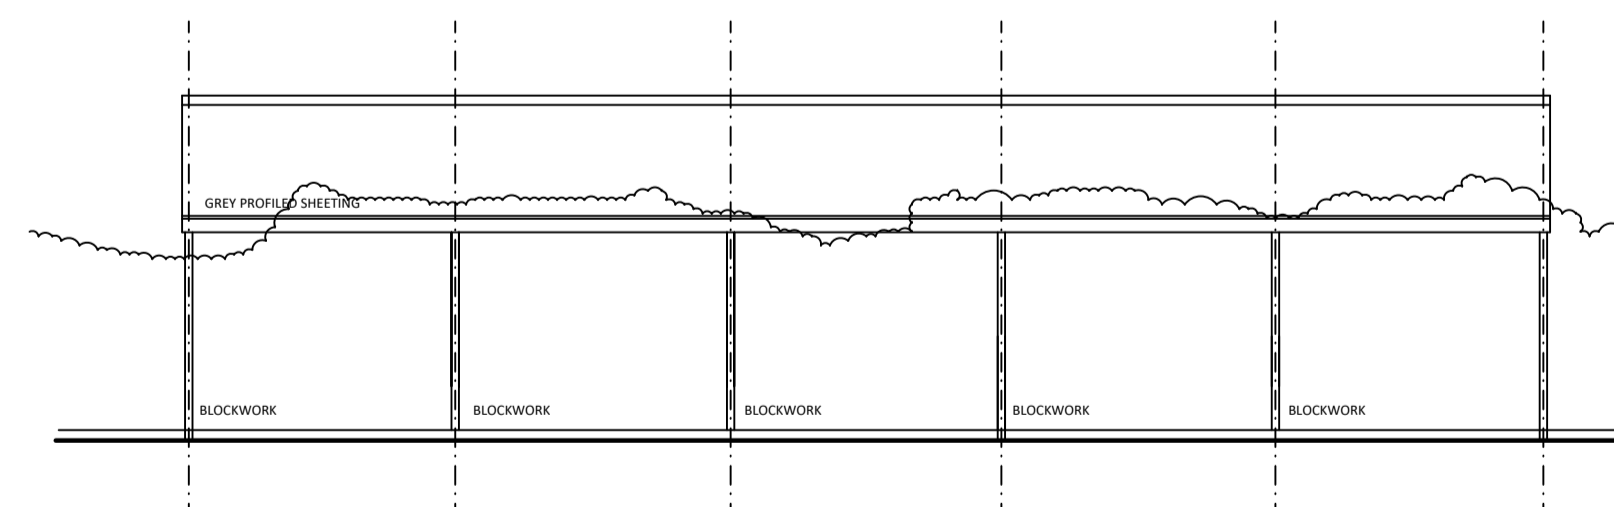

SIDE ELEVATION FACING TOWARDS OXFORD ROAD

PROJECT
MANOR FARM WENDLEBURY

DRAWING TITLE
SURVEY BARN 1 (PLAN / ELEVATIONS)

DRAWN
R E BROWN

SCALE
1/100 @ A1

DATE
SEPTEMBER 2020

DRAWING NUMBER REVISION
2020-647-01

THE DIMENSIONS GIVEN ON THIS DRAWING ARE TO BE CHECKED ON SITE AND ANY DISCREPANCY REPORTED TO THE TECHNOLOGIST THIS DRAWING IS THE PROPERTY OF ROBERT BROWN DESIGN (RBD) & ITS COPYRIGHT RESERVED BY RBD. THIS DRAWING IS ISSUED ON THE AGREEMENT IT IS NOT COPIED OR REPRODUCED IN PART OR WHOLE WITHOUT THE WRITTEN EXPRESSED PERMISSION OF RBD.

BARN 1 MANOR FARM OXFORD ROAD WENDLEBURY NR BICESTER OXON