




TYPICAL SECTION

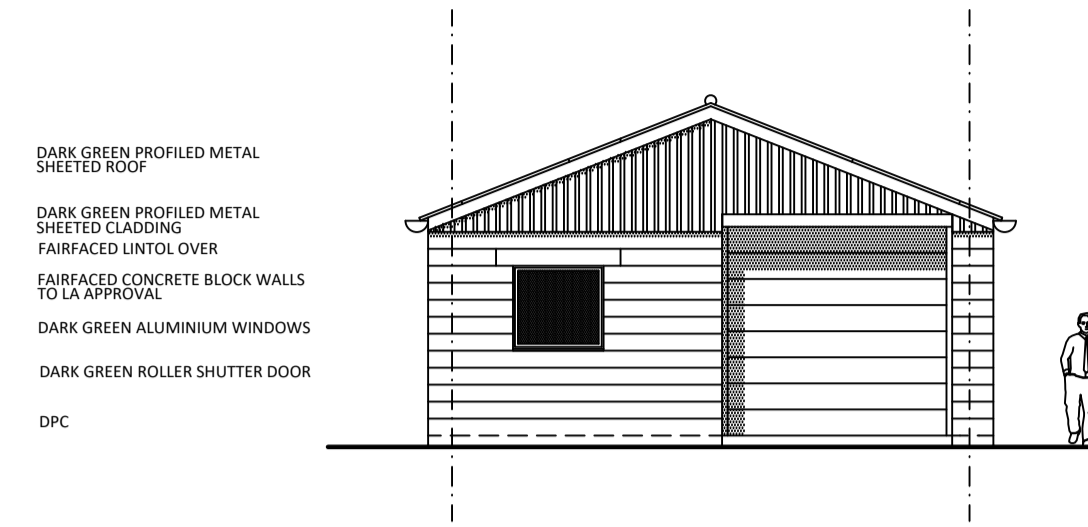


FRONT ELEVATION

 

SCALE BAR

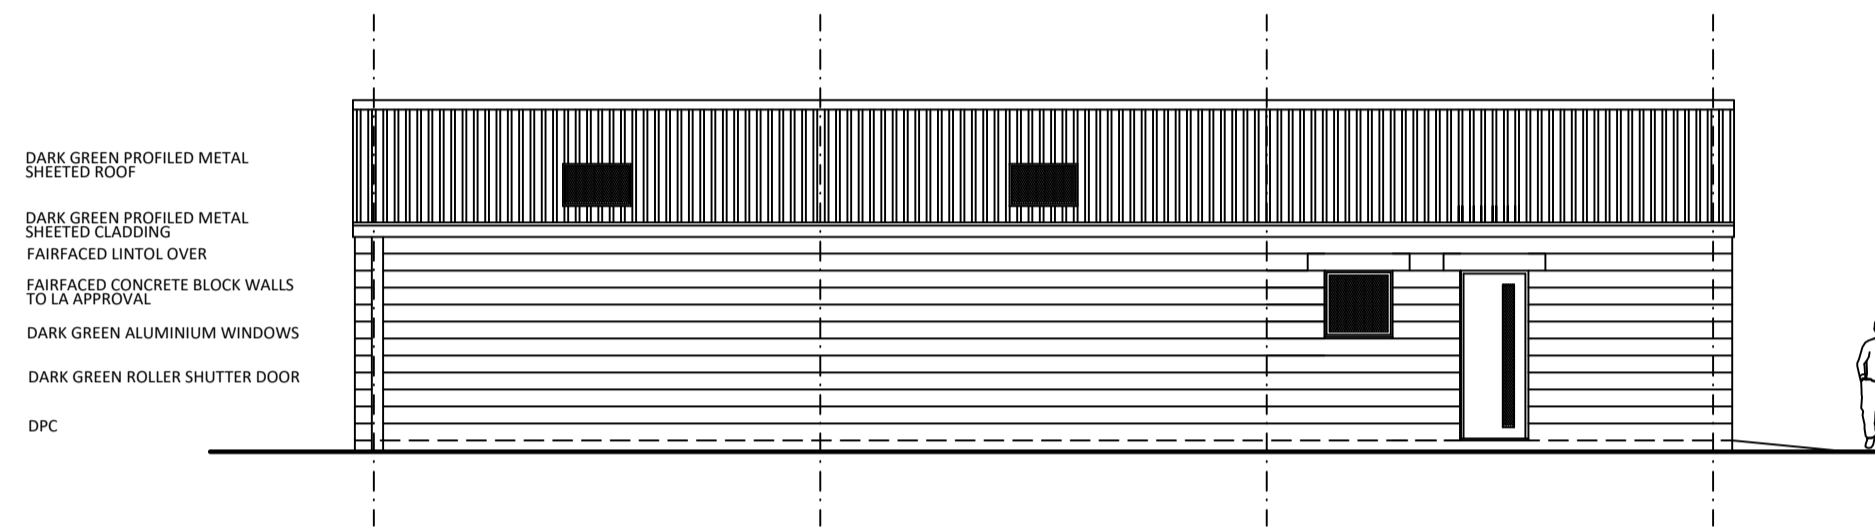


SIDE ELEVATION FACING UNIT 2

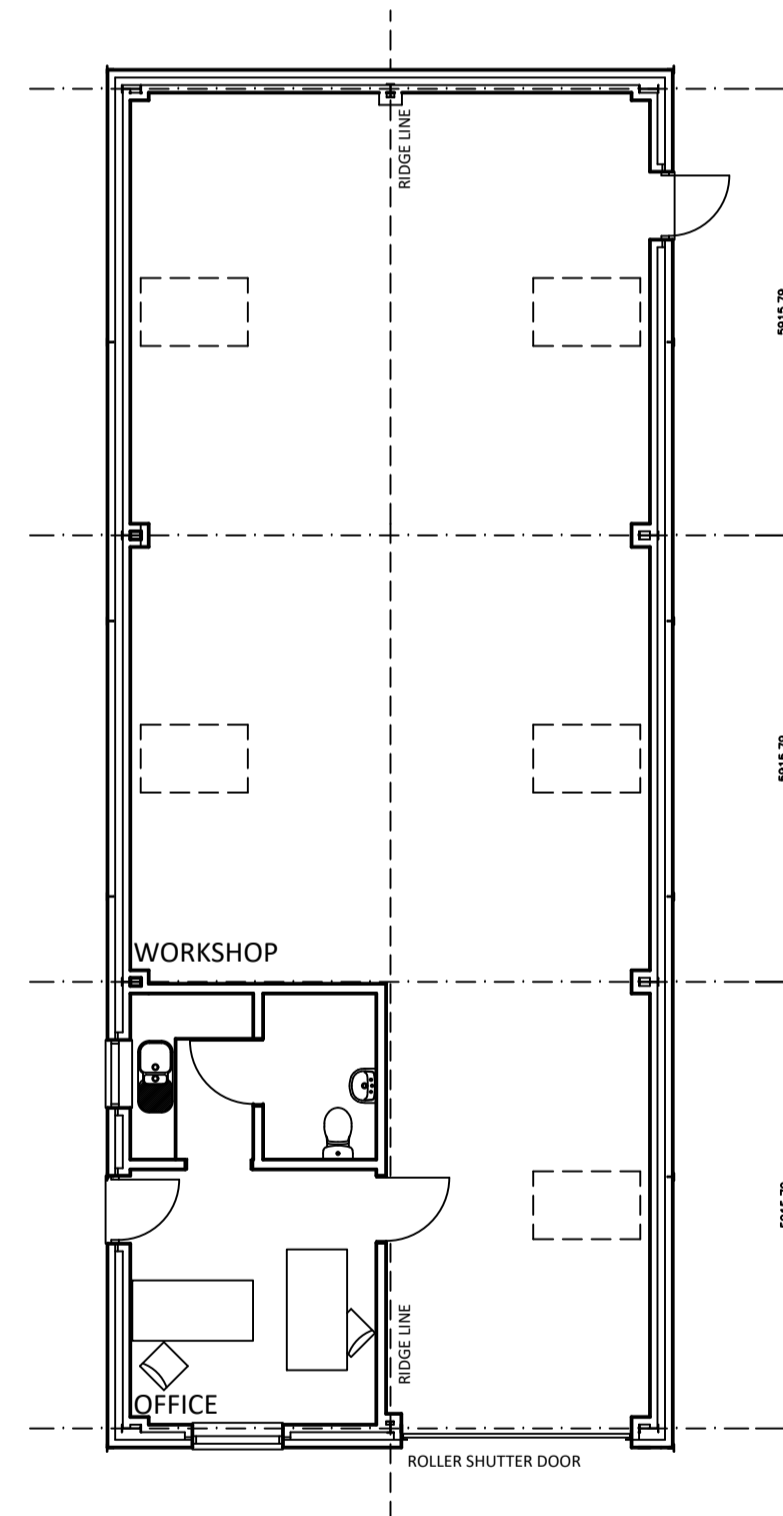


PROPOSED FLOOR PLAN

NOTE: STEEL SIZES ARE ILLUSTRATIVE ONLY

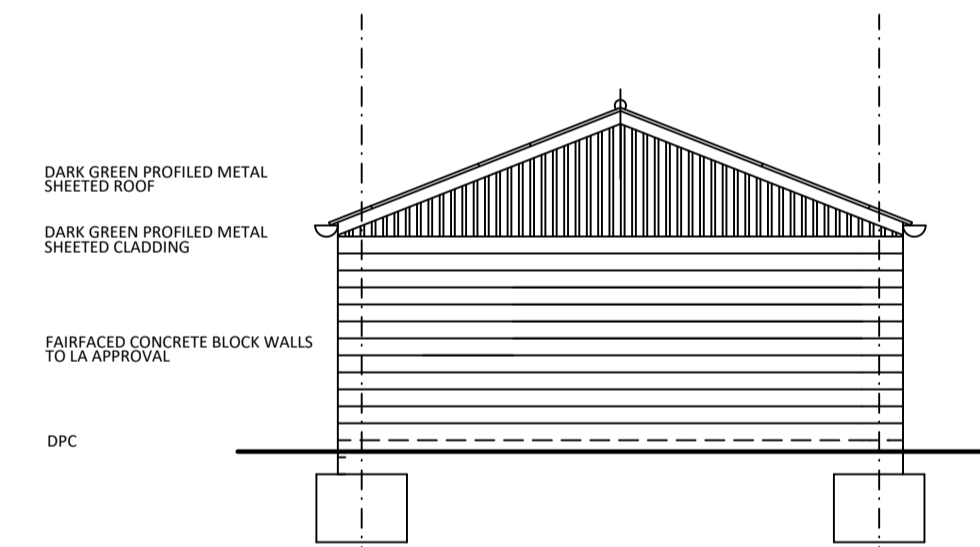

REAR ELEVATION

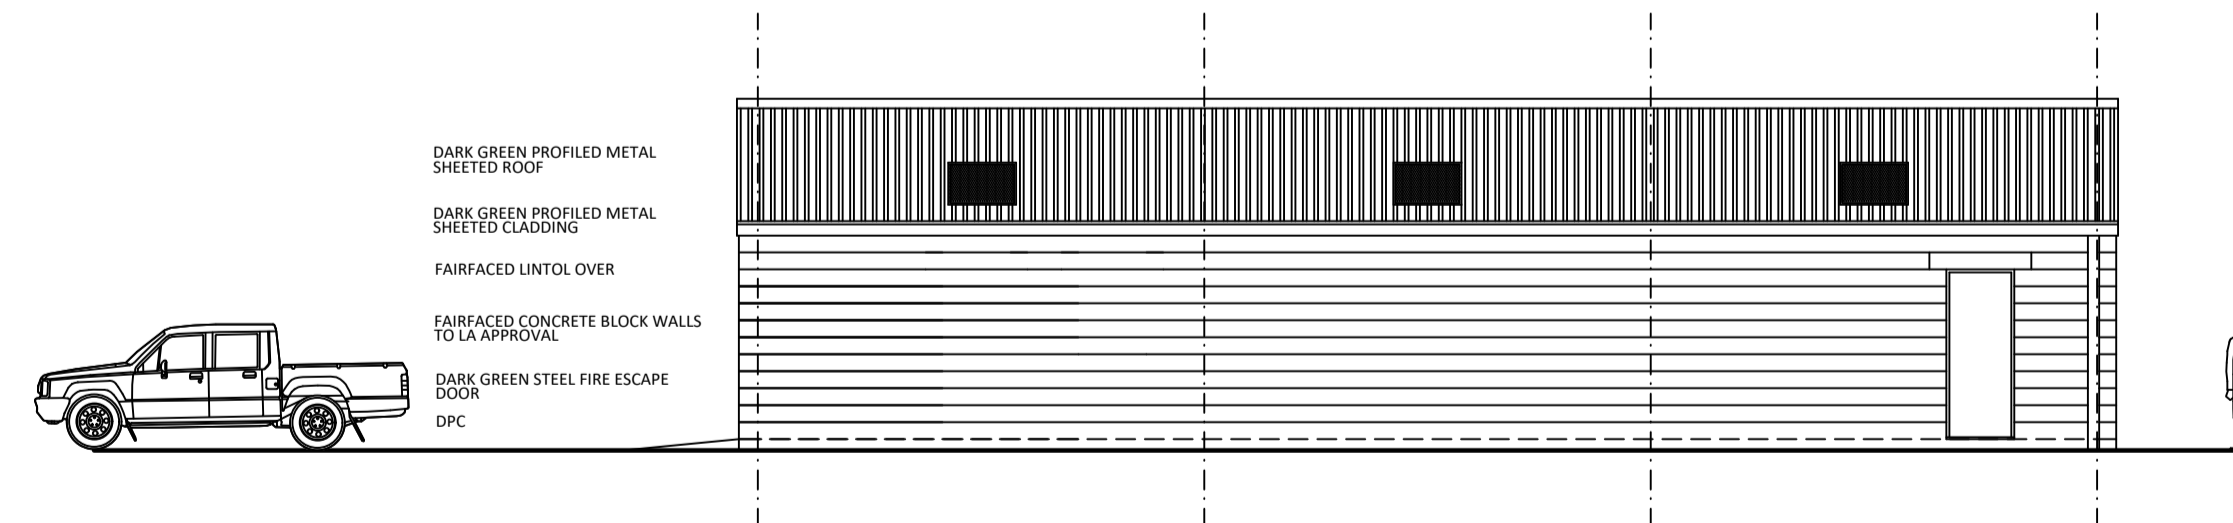

SIDE ELEVATION FACING TOWARDS OXFORD ROAD

PROJECT  
MANOR FARM WENDLEBURY

DRAWING TITLE  
SKETCH UNIT 1 ( PLAN / ELEVATIONS )

DRAWN  
R E BROWN

SCALE  
1/100 @ A1

DATE  
NOVEMBER 2020

DRAWING NUMBER REVISION

2020-647-20

THE DIMENSIONS GIVEN ON THIS DRAWING ARE TO BE CHECKED ON SITE AND ANY DISCREPANCY REPORTED TO THE TECHNOLOGIST. THIS DRAWING IS THE PROPERTY OF ROBERT BROWN DESIGN ( RBD ) & ITS COPYRIGHT RESERVED BY RBD. THIS DRAWING IS ISSUED ON THE AGREEMENT IT IS NOT COPIED OR REPRODUCED IN PART OR WHOLE WITHOUT THE WRITTEN EXPRESSED PERMISSION OF RBD.

# UNIT 1 MANOR FARM OXFORD ROAD WENDLEBURY NR BICESTER OXON