


Site Plan - The Leys, Adderbury

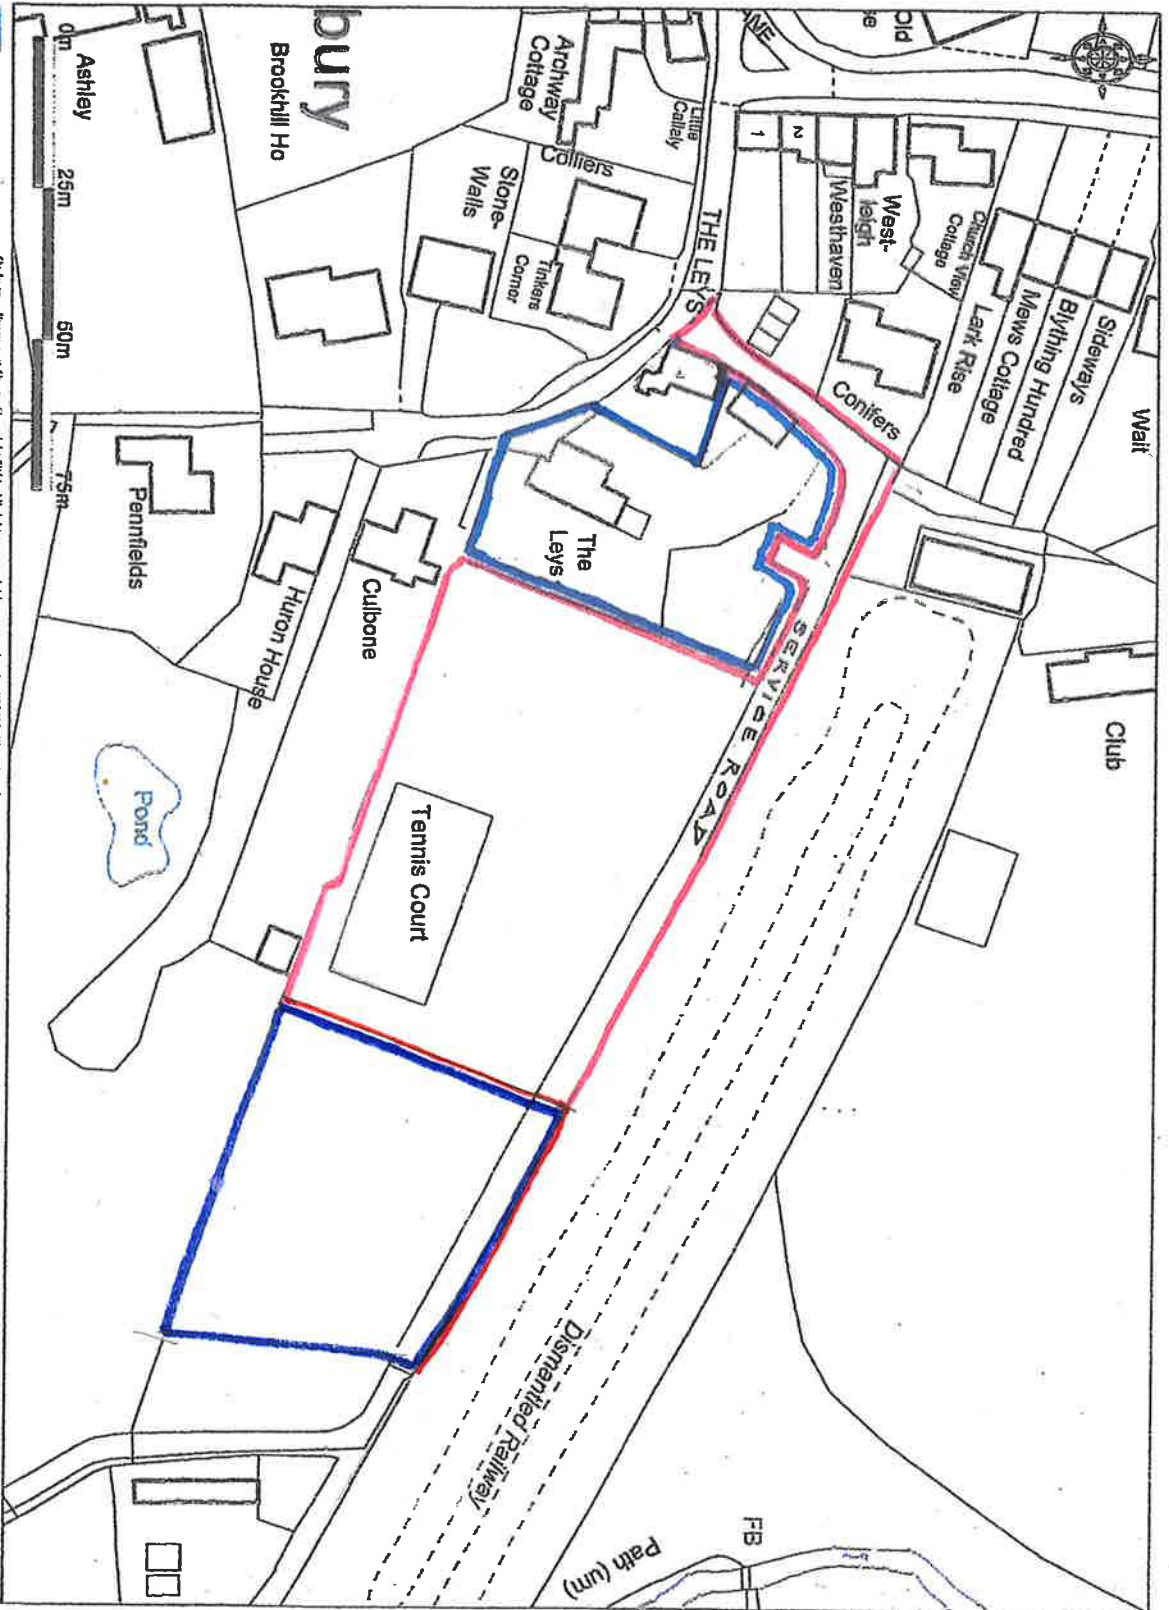

Ordnance Survey, © Crown Copyright 2016. All rights reserved. License number 10002102. Metric Scale - 1:1250



Our Ref. PJF/ldb/9614
Dwg. No. PF/9614.01

5392 SLP.B