




Ground Floor Plan As Proposed
1:100@A1

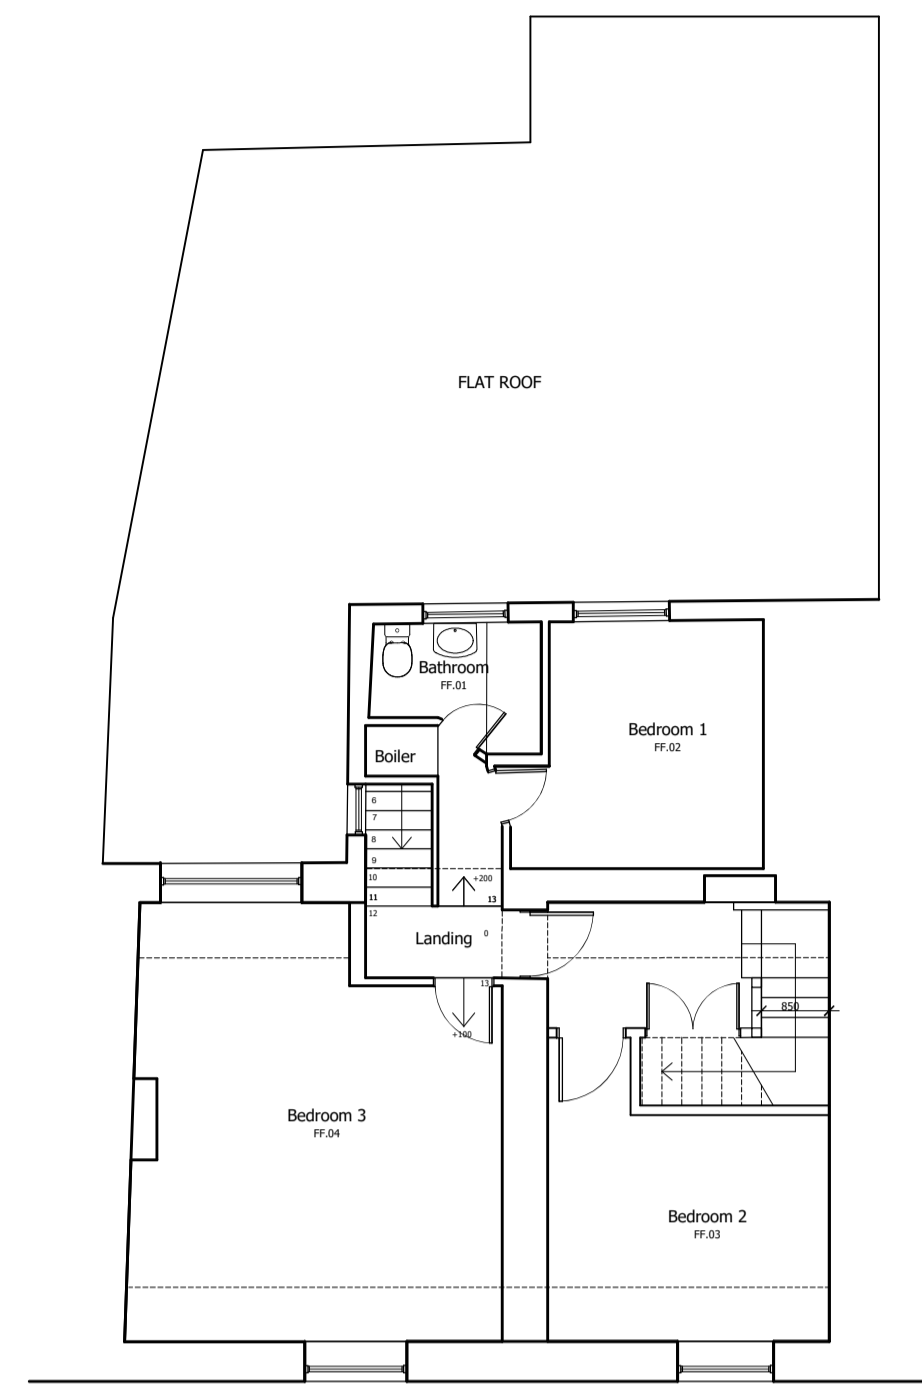

First Floor Plan As Proposed
1:100@A1

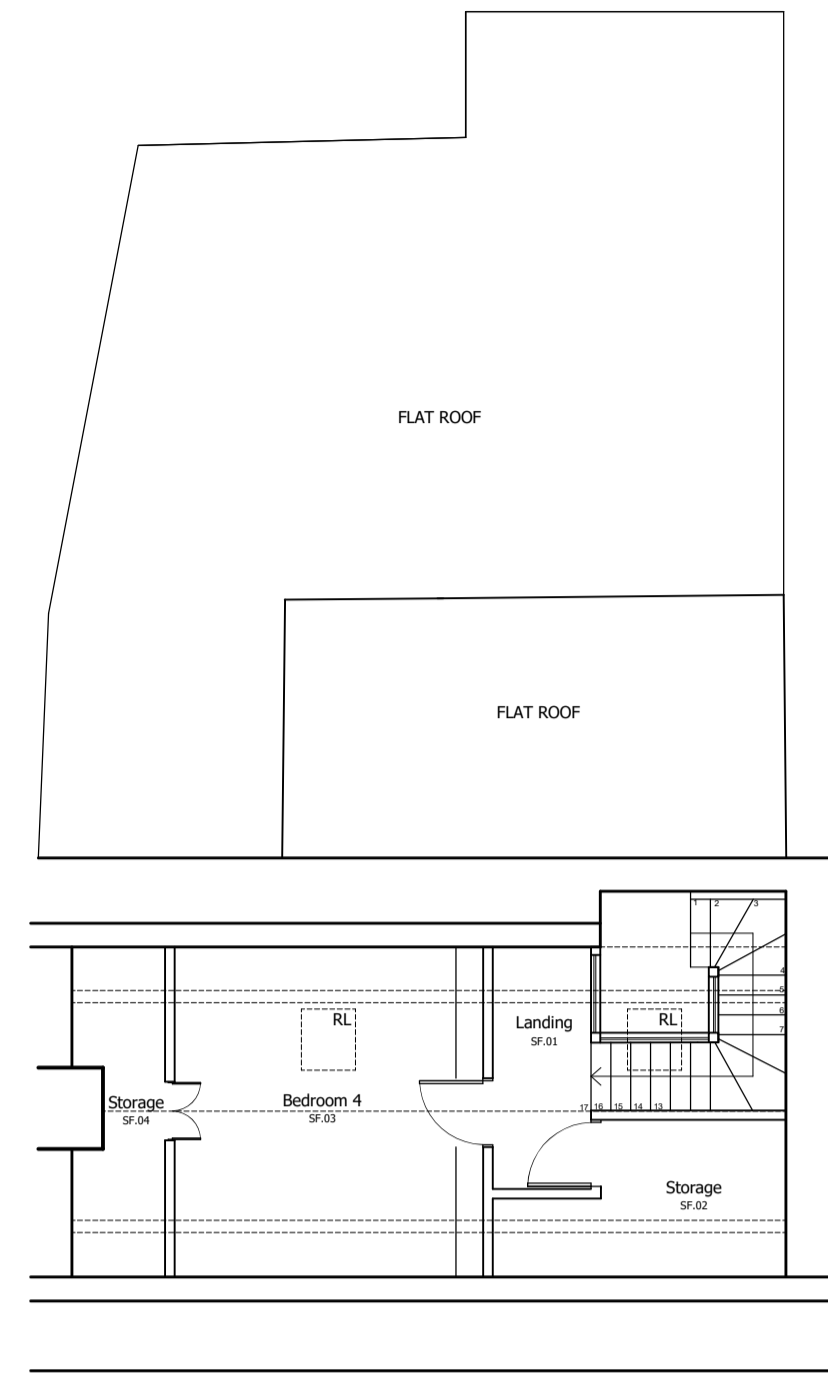


Loft Plan As Proposed
1:100@A1

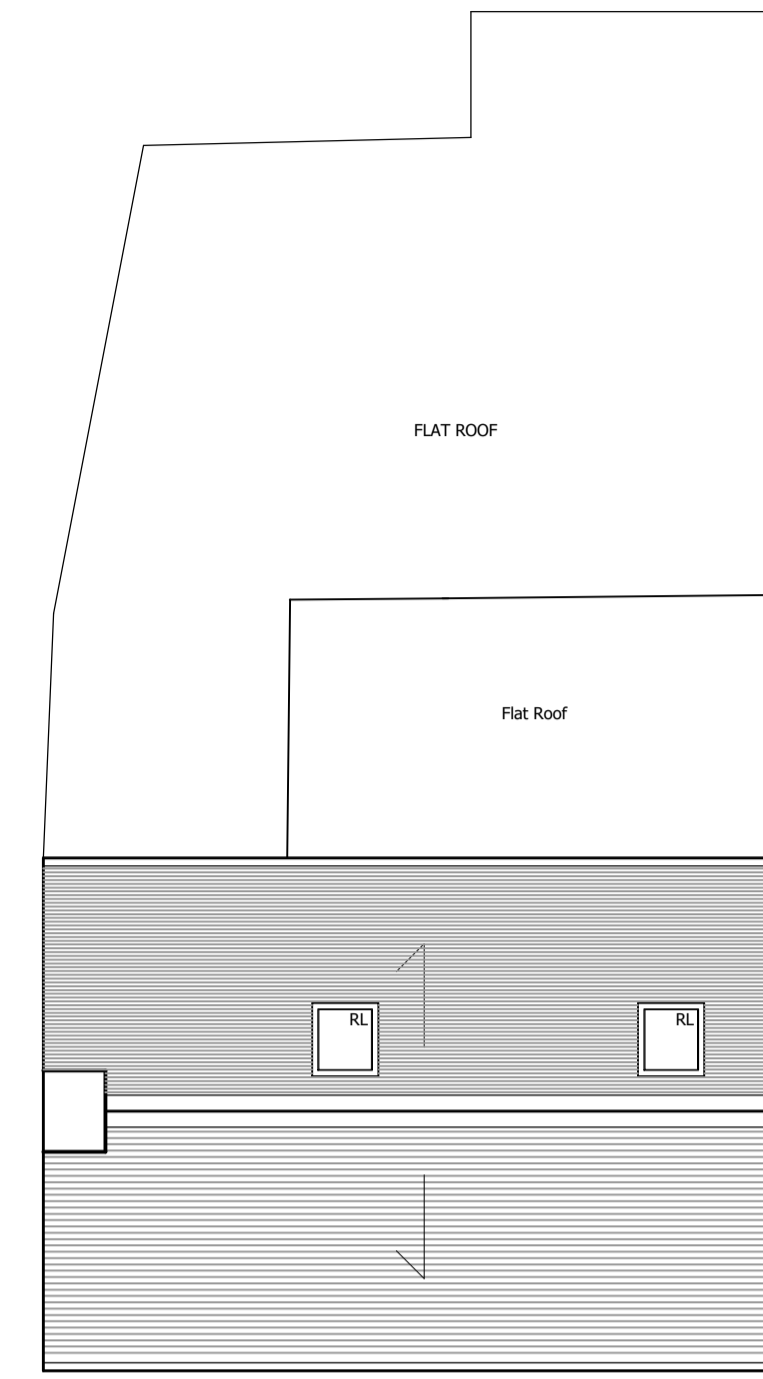


Roof Plan As Proposed
1:100@A1

NOTE:

1. This drawing is the property of Banks Design Architects and all designs hereon are covered by copyright. The drawing and information hereon may not be used for any other purposes other than for which it was originally intended.
2. All dimensions and descriptions on this drawing are to be checked. Any discrepancies are to be reported to the architect immediately.
3. NO dimensions to be scaled off this drawing.
4. ANY changes in materials must be approved by architects, building control and planning if applicable prior to order.
5. All drawings MUST be read in conjunction with structural drawings and calculations

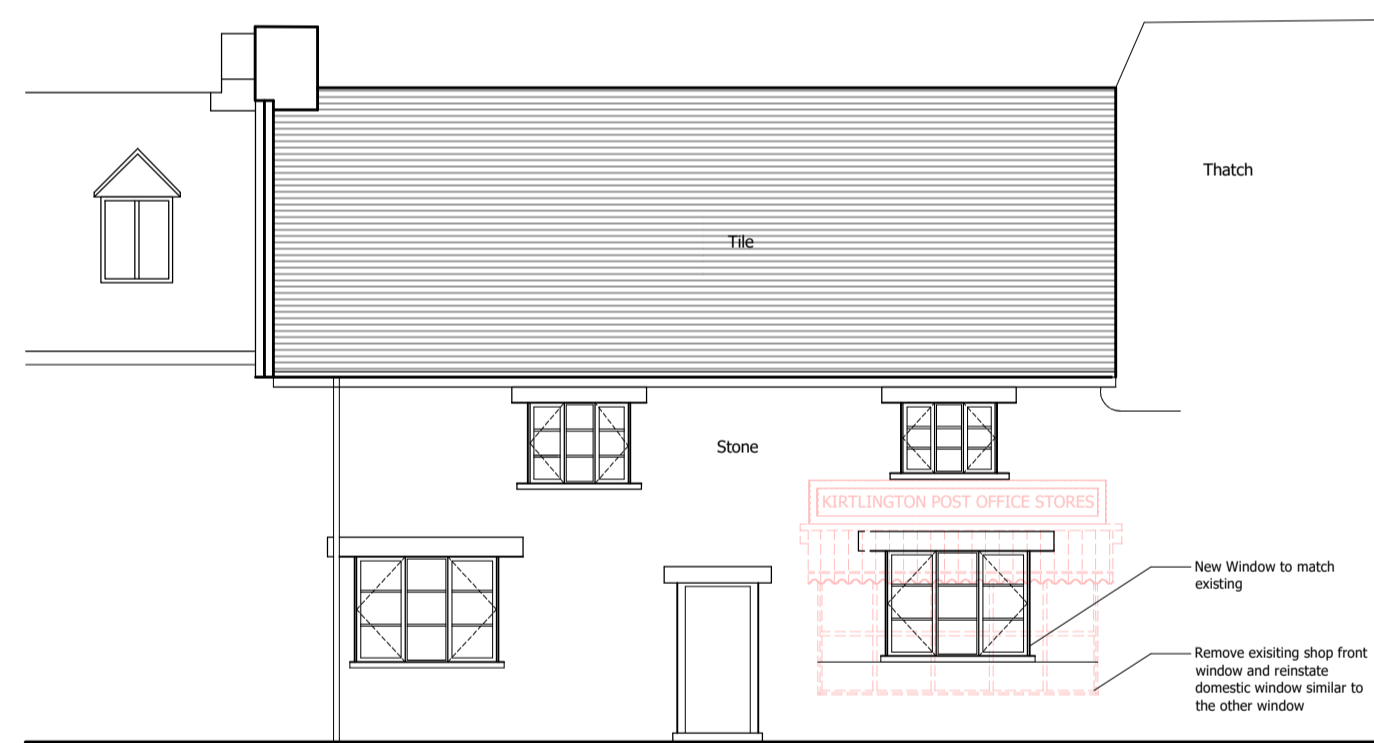


West Elevation (Front) As Proposed
1:100@A1

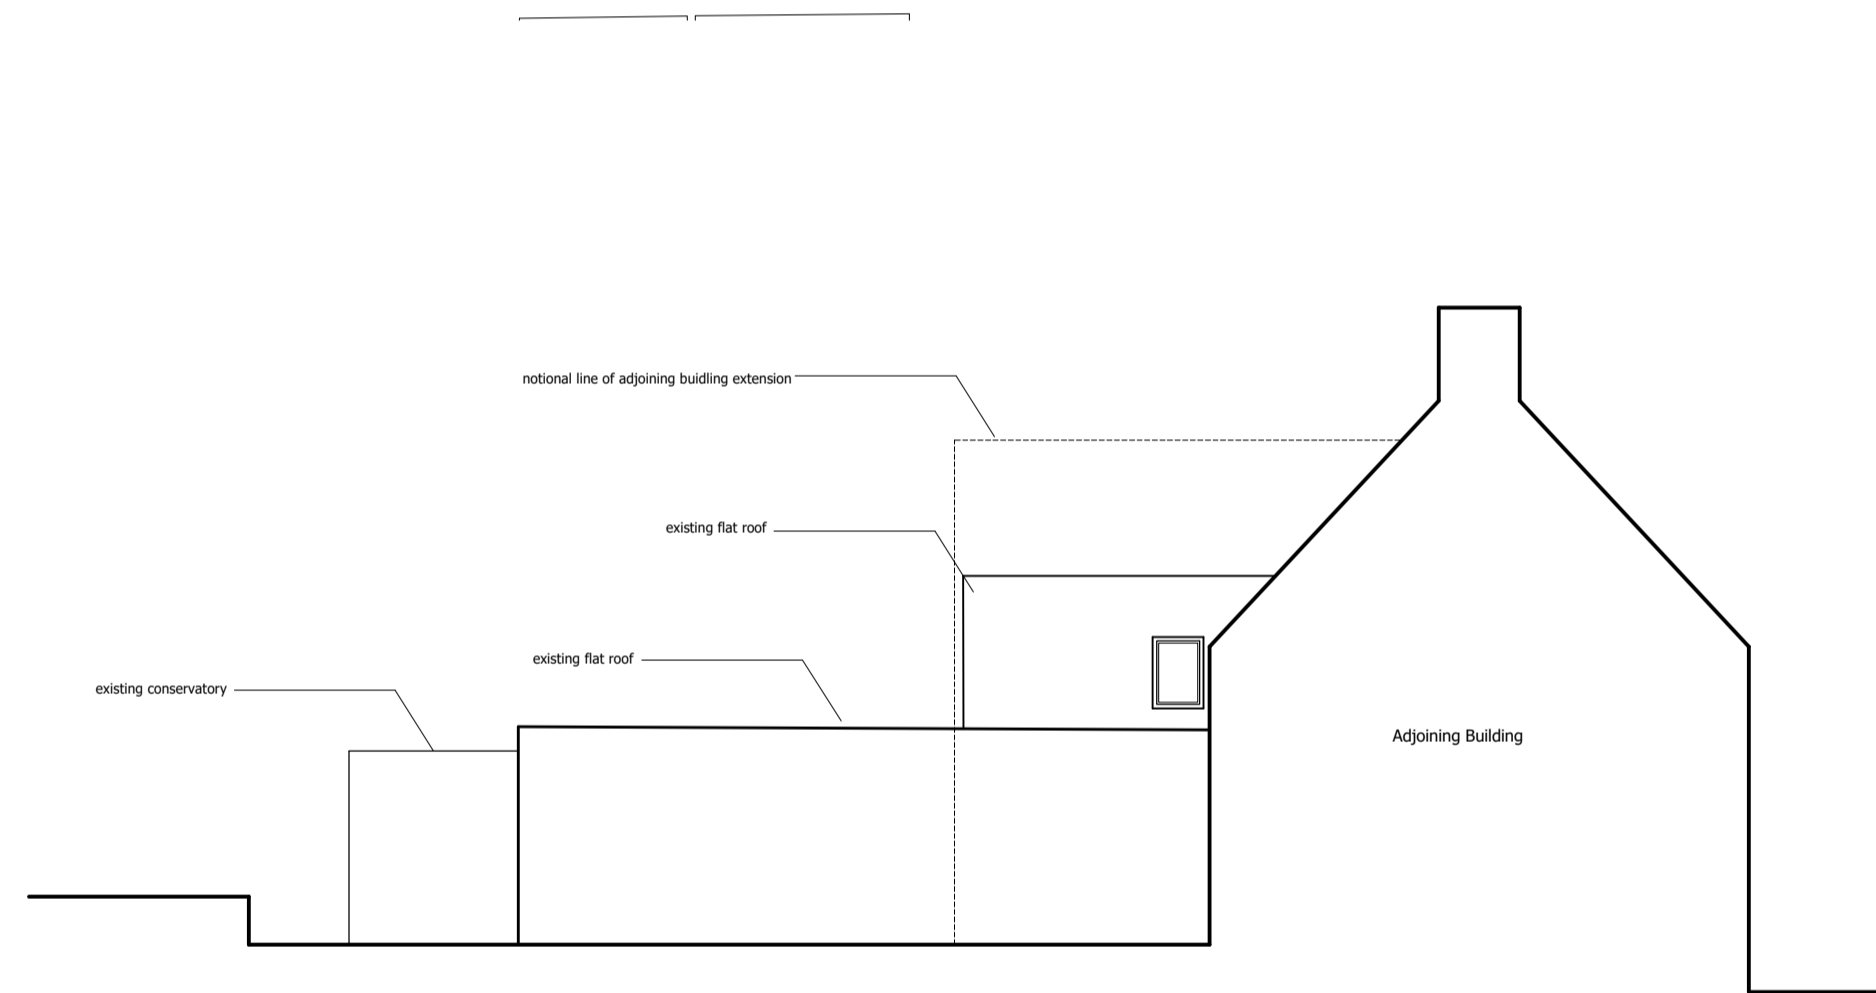

North Elevation (Side) As Proposed
1:100@A1



East Elevation (Rear) As Proposed
1:100@A1

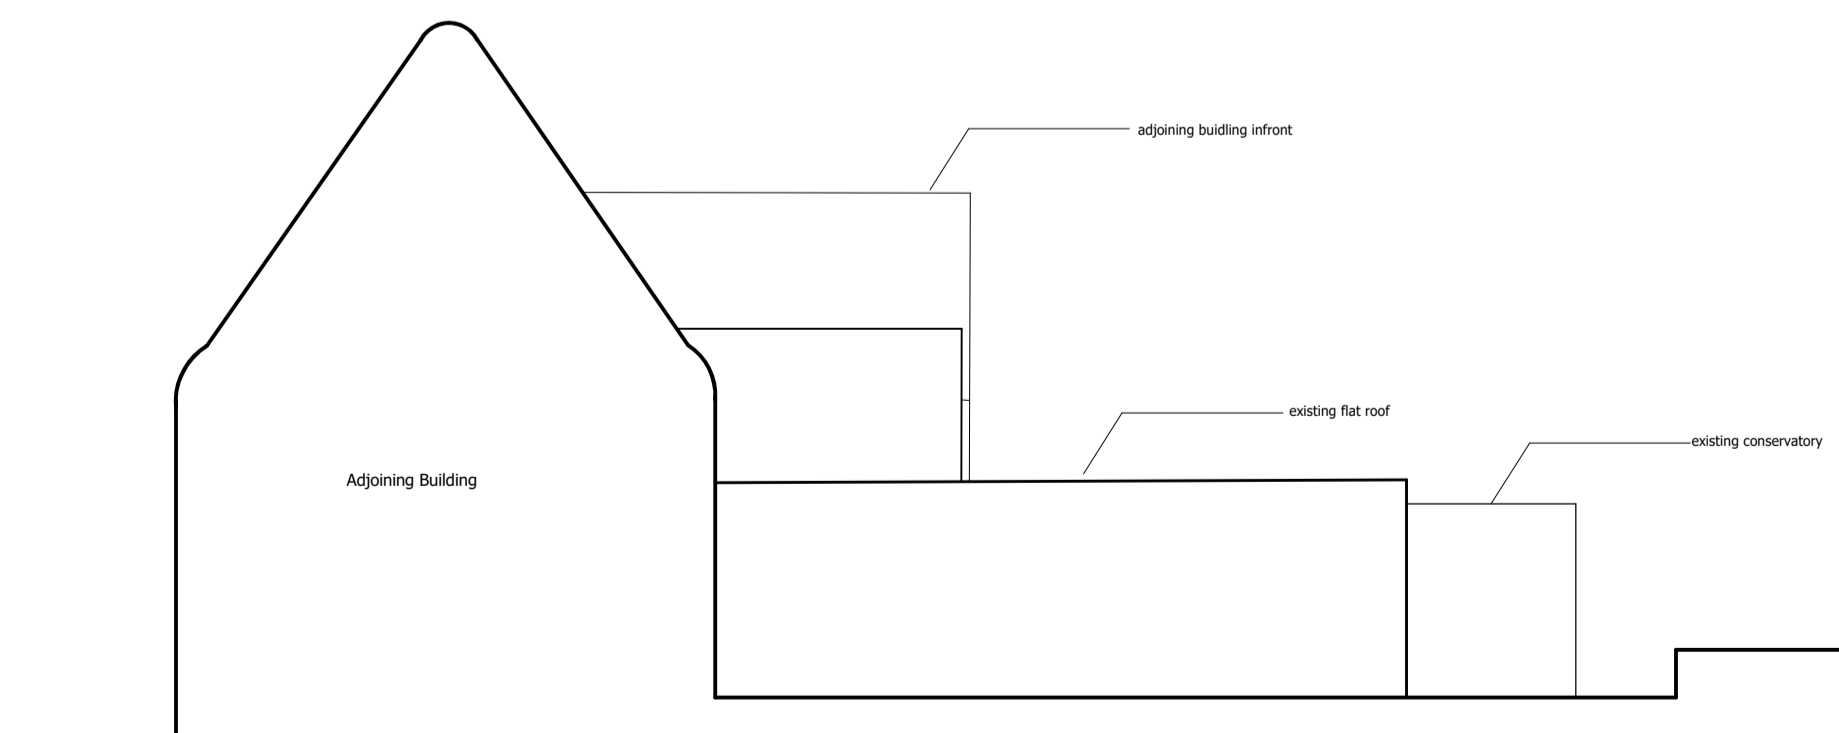


South Elevation (Side) As Proposed
1:100@A1



Site Location Plan As Proposed
1:500@A1
First Floor: GIA- 58.17m2

Ground Floor: GIA - 145.87 m2
First Floor: GIA - 58.17 m2
Loft: GIA - 30.48 m2
Total: GIA - 234.52 m2

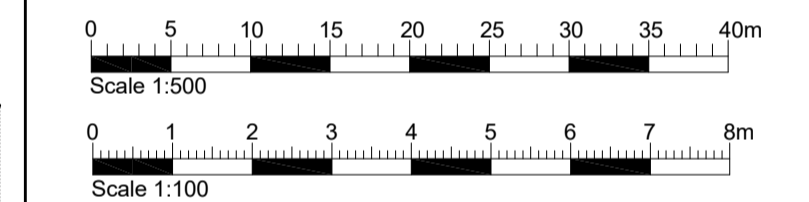

| date | description | revision |
|-------|--|----------|
| 01/20 | Updated front elevation. Roof lights added to rear elevation | A |
| 02/21 | Door Added to rear elevation | B |

BANKS DESIGN ARCHITECTS
No 2 The Granary Bignell Park Barns
Chesterton, Bicester, Oxon, OX26 1TD
Email: mail@banksdesignarchitects.co.uk

| | |
|---|-----------------------|
| project The flat Kirtlington Village Shop Kirtlington Oxfordshire | |
| On behalf of Mr A Kholgi & Ms R Simpson | |
| drawing title Proposed Plans and Elevations | scale 1:100 and 1:500 |
| drawing number 6168.04B | date June 2016 |
| drawing size A 1 | |