
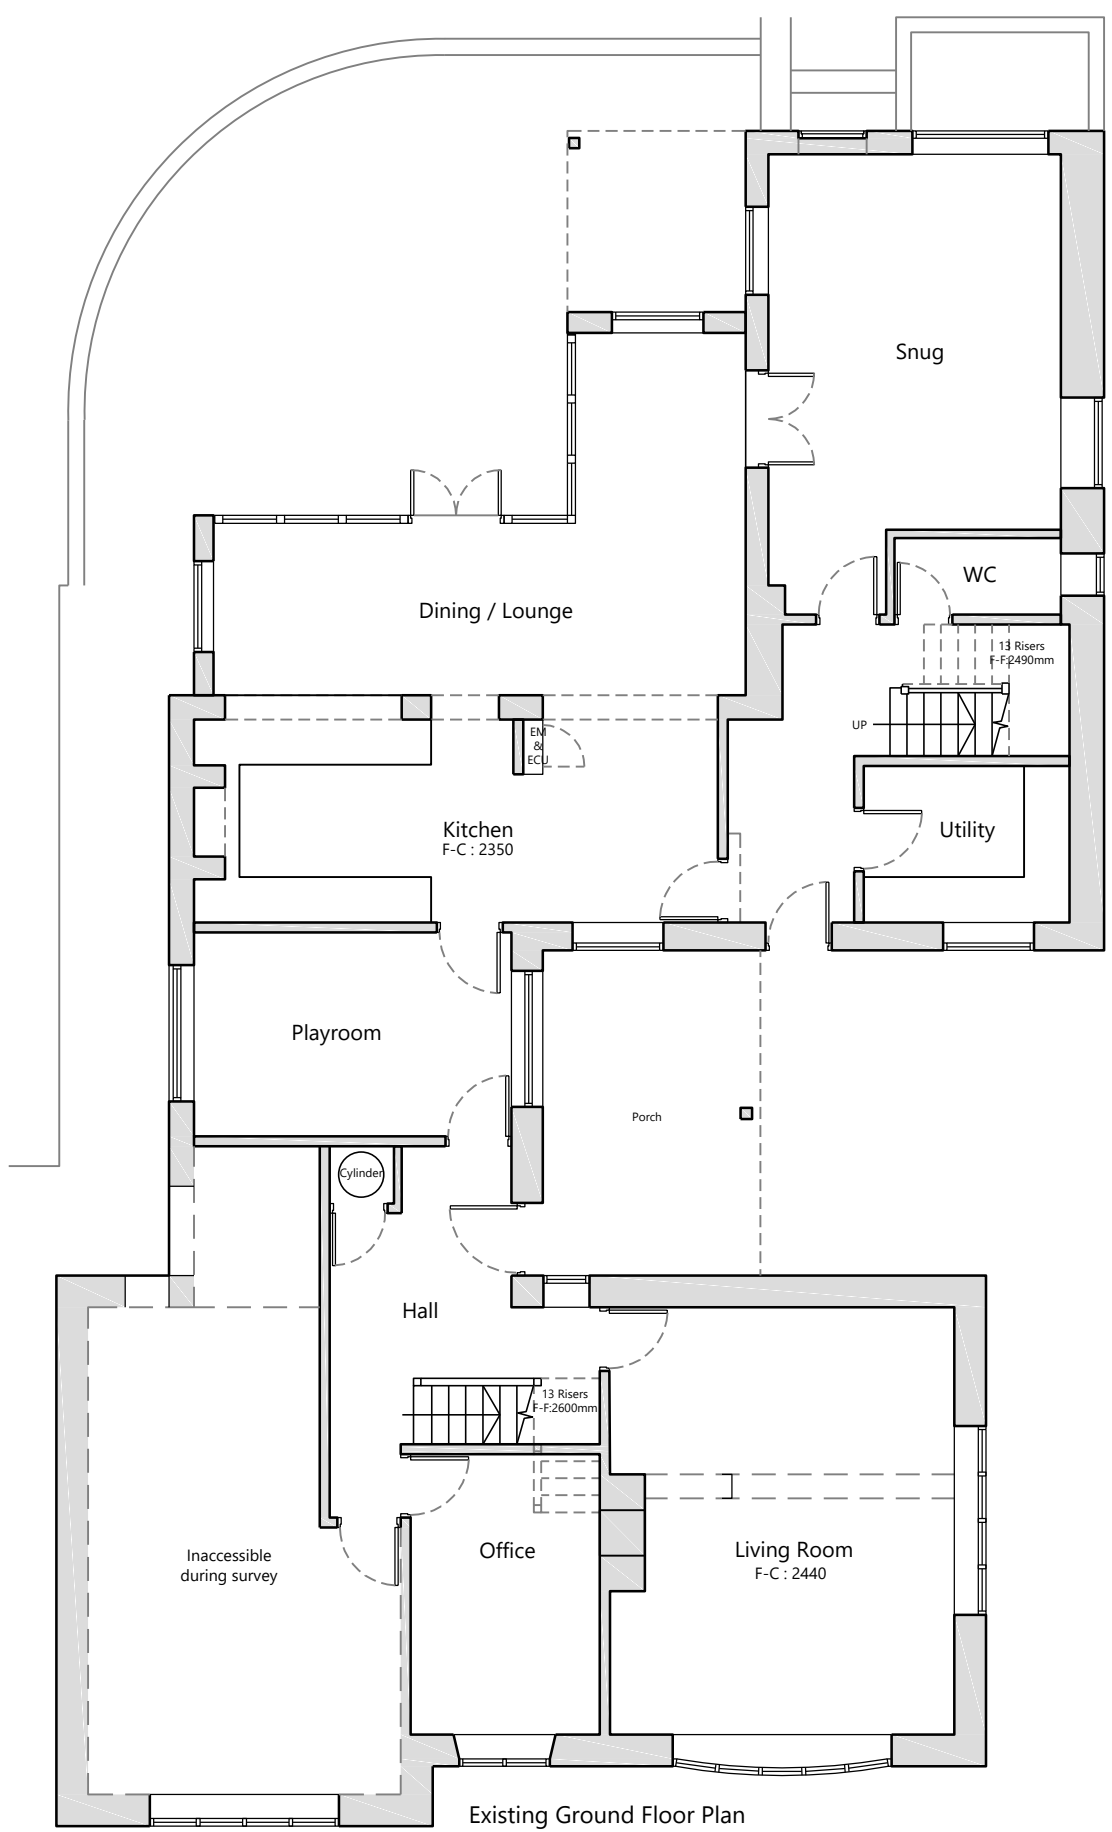



Do not scale from this drawing. Use figured dimensions only

1: 200 0m 4m 8m 12m


1: 100 0m 2m 4m 6m

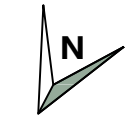

Existing Ground Floor Plan
Scale: 1:100

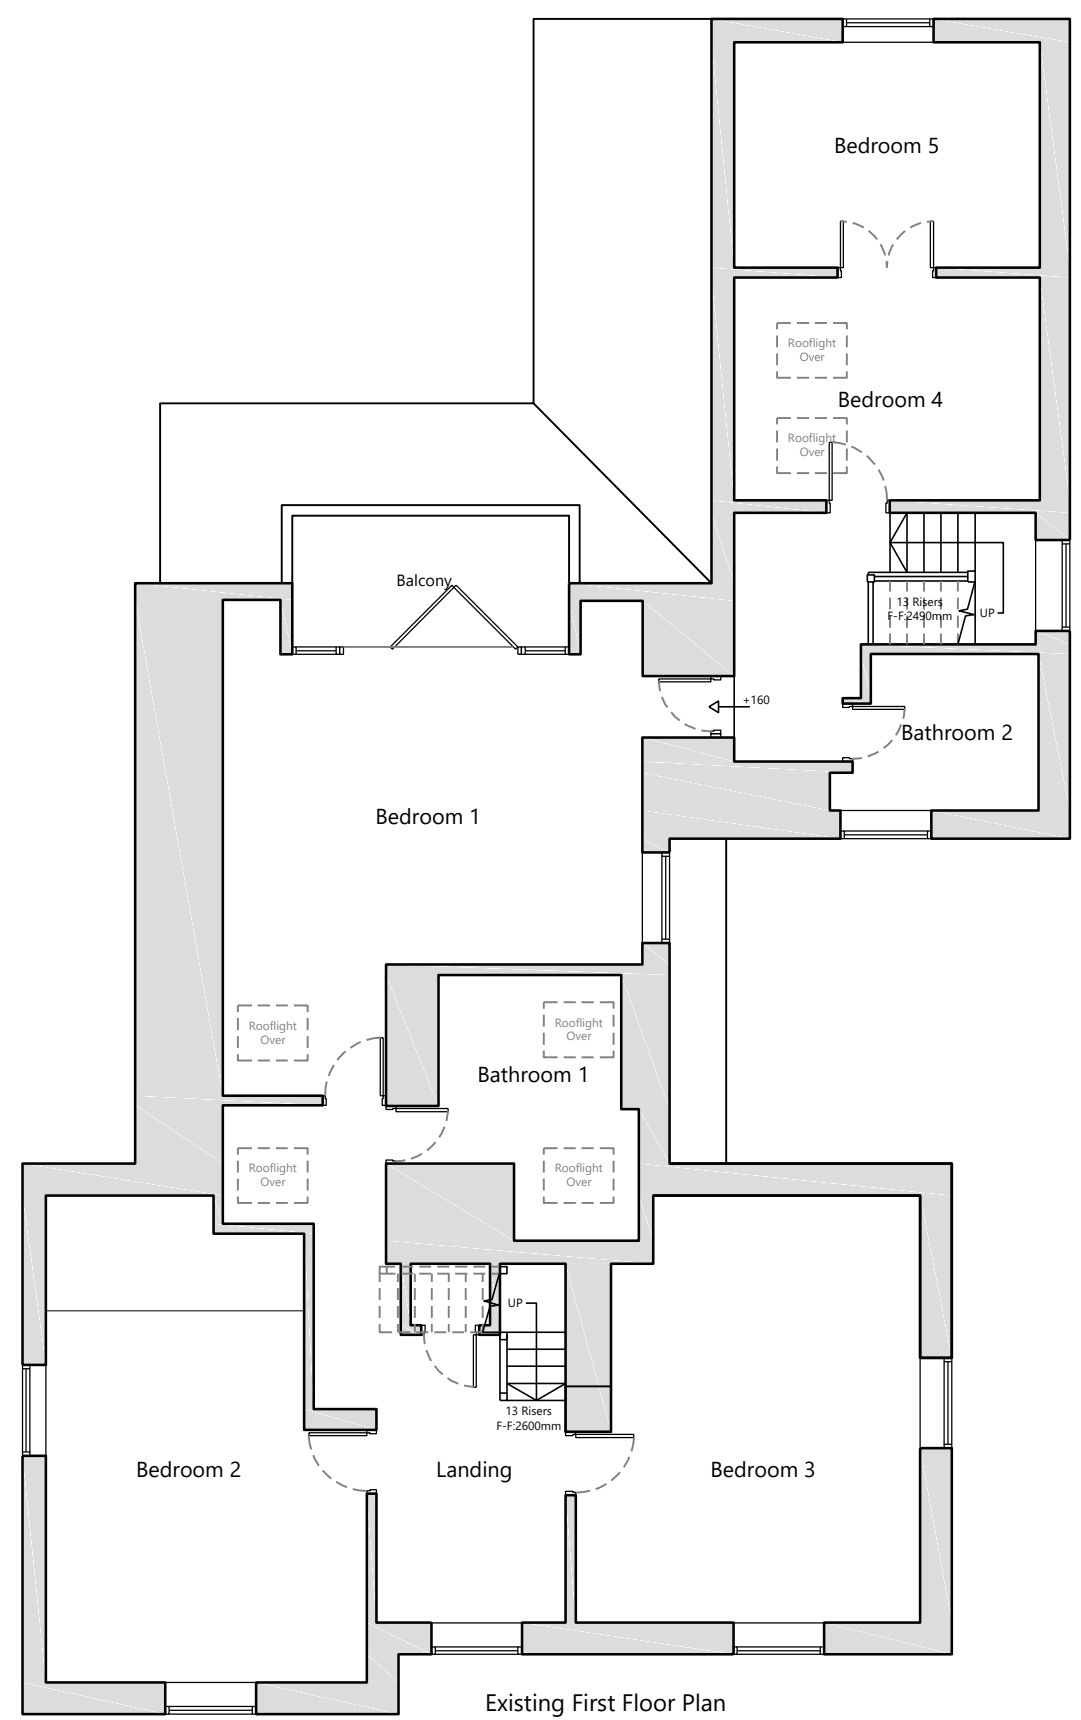

Existing First Floor Plan
Scale: 1:100

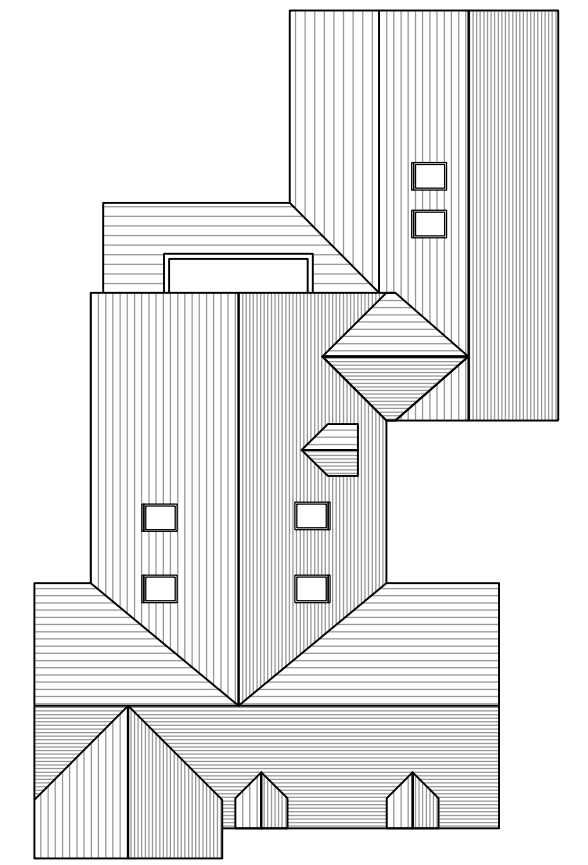

Existing Roof Plan
Scale: 1:200

A	Layout updated	02.02.21
/	First Issue	22.10.20
Revision	Details	Date

TE Architecture
Architecture & Design

The Studio @
Appletree Cottage
Sibford Gower
Oxfordshire
OX15 5RS

Email: info@tearchitecture.co.uk Tel: 01295 236200 / 07500 465555

Project:
Meadow Brook House, Sibford Gower

Drawing Title:
Existing Plans

Drawing Scale: 1:100 & 1:200	Paper Size: A3
Job No: 19_049_003	Drawing No: 003
Revision: A	