

Do not scale from this drawing. Use figured dimensions only



Proposed West Elevation
Scale: 1:100

Materials:


Walls: Random coursed Ironstone & White Render
Roof: Interlocking Concrete plain tiles
Dormers: Timber clad and rendered
Rooflights: Grey frames
Windows: Timber & glazed casements (white)
Doors: Timber (either white or natural wood)

Proposed:


Extension walls: White Render
Roof: Single Ply Membrane set behind stone capped parapets
Rooflights: 2 x Lantern style rooflights (white)
Windows: White
Doors: Slim framed aluminium (white)




Proposed North (Front) Elevation
Scale: 1:100

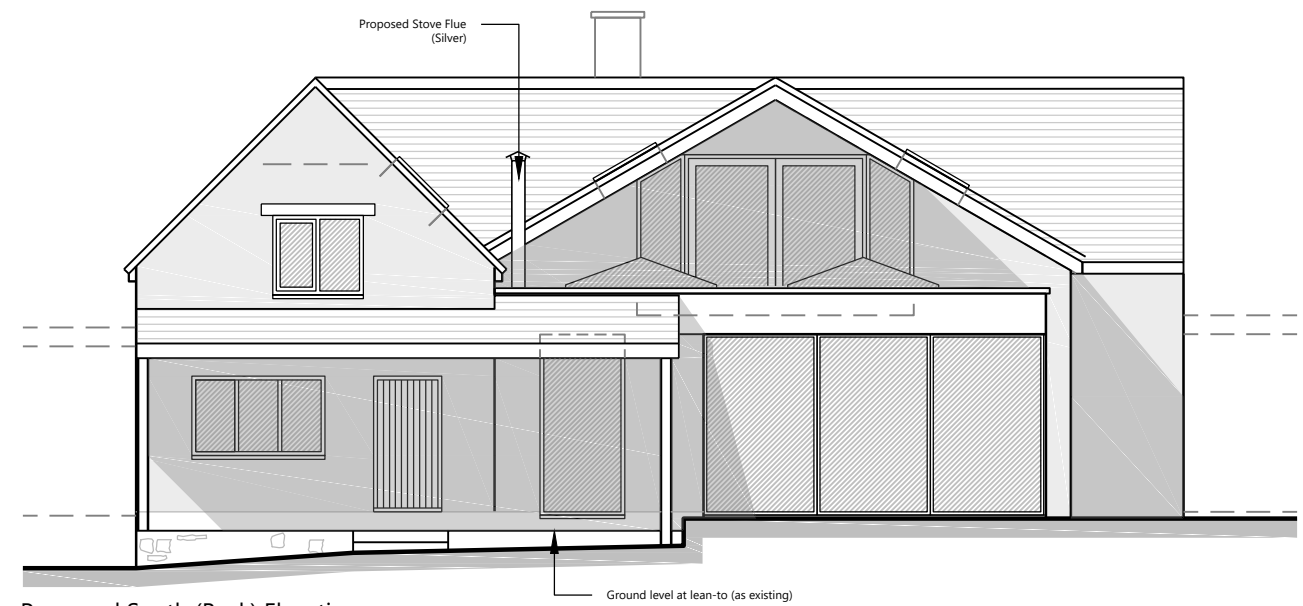

Proposed South (Back) Elevation
Scale: 1:100

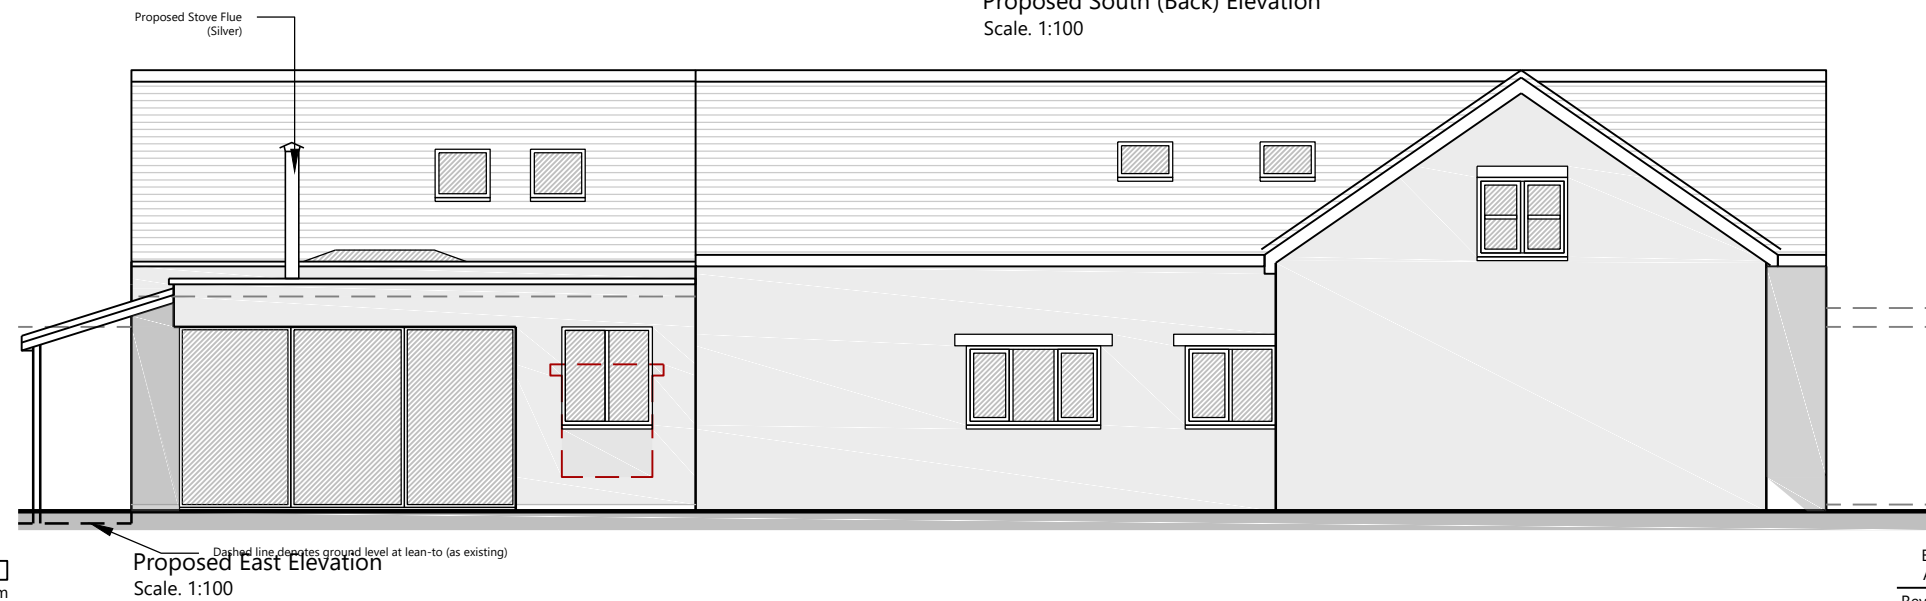

Proposed East Elevation
Scale: 1:100

 

B	Layout updated	29.01.21
A	Layout updated	15.01.21
Revision	Details	Date

TE Architecture
Architecture & Design

The Studio @
Appletree Cottage
Sibford Gower
Oxfordshire
OX15 5RS

Email: info@tearchitecture.co.uk Tel: 01295 236200 / 07500 465555

Project:
Meadow Brook House, Sibford Gower

Drawing Title:
Proposed Elevations

Drawing Scale: 1:100
Paper Size: A3

Job No: 19_049_105
Drawing No: 105
Revision: B