

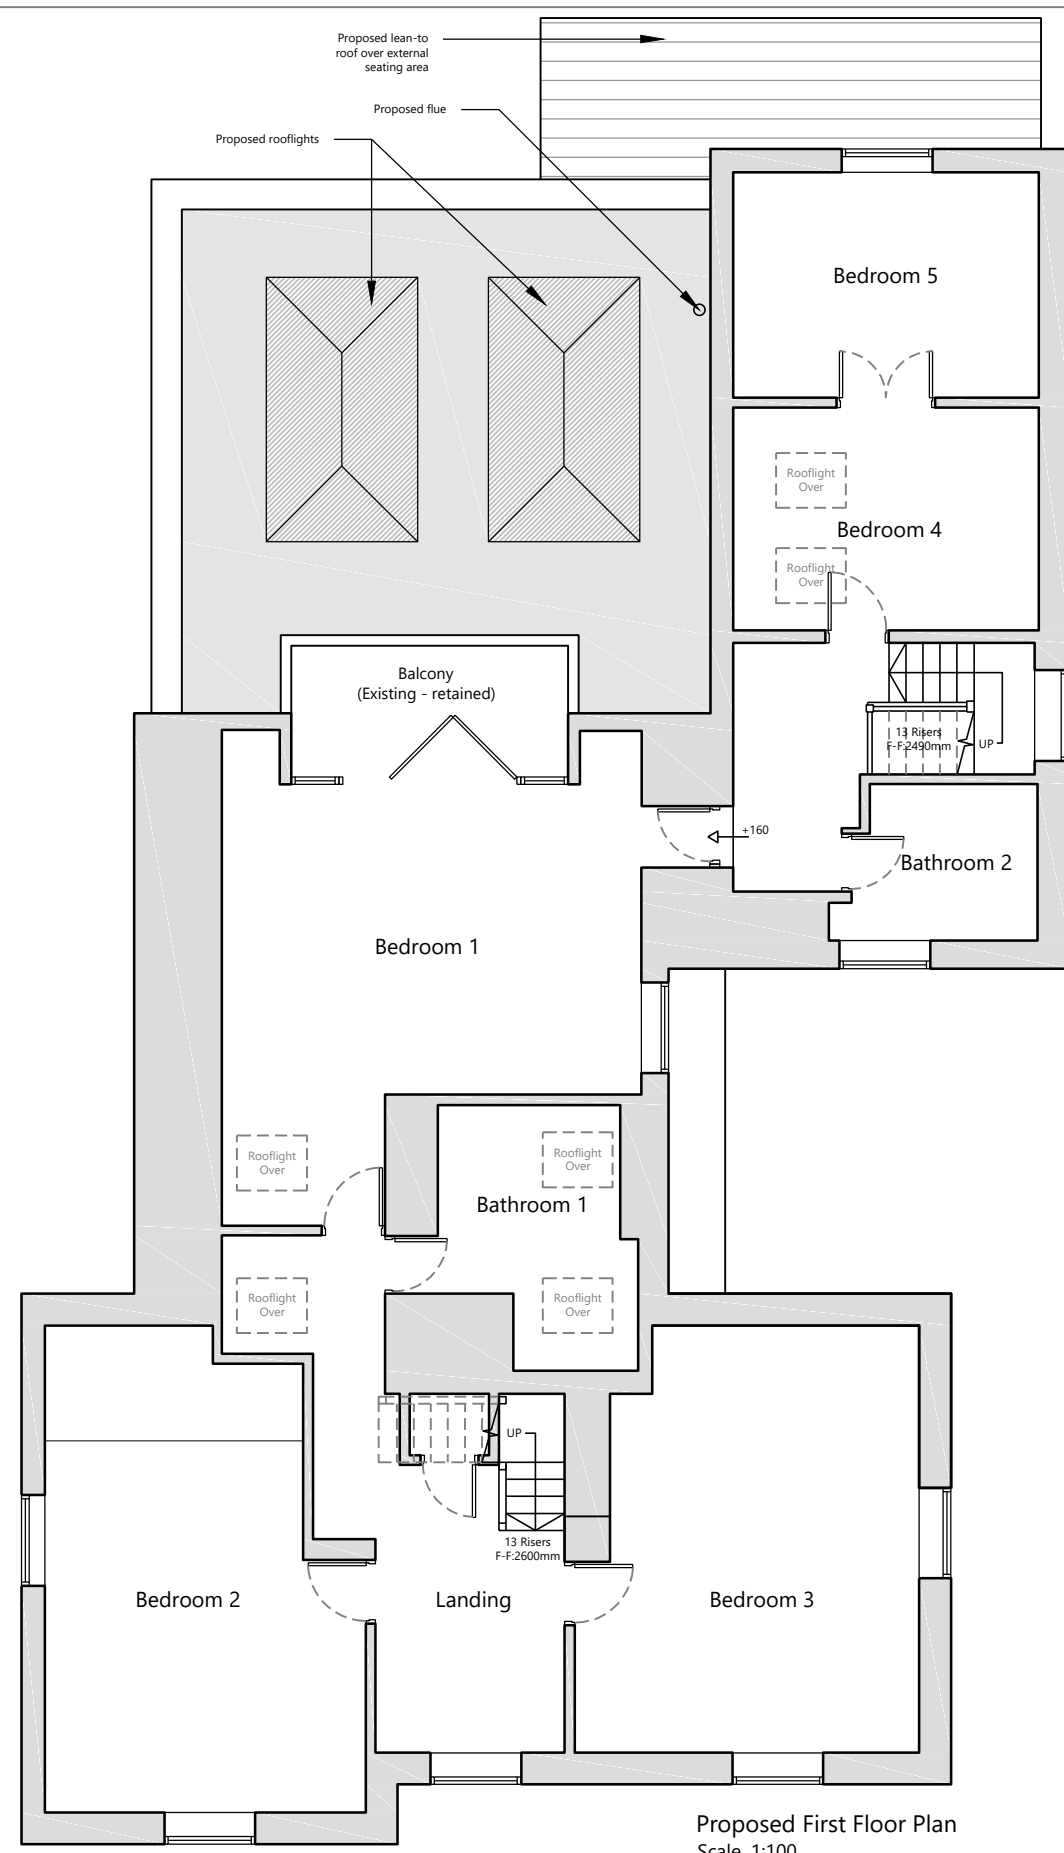
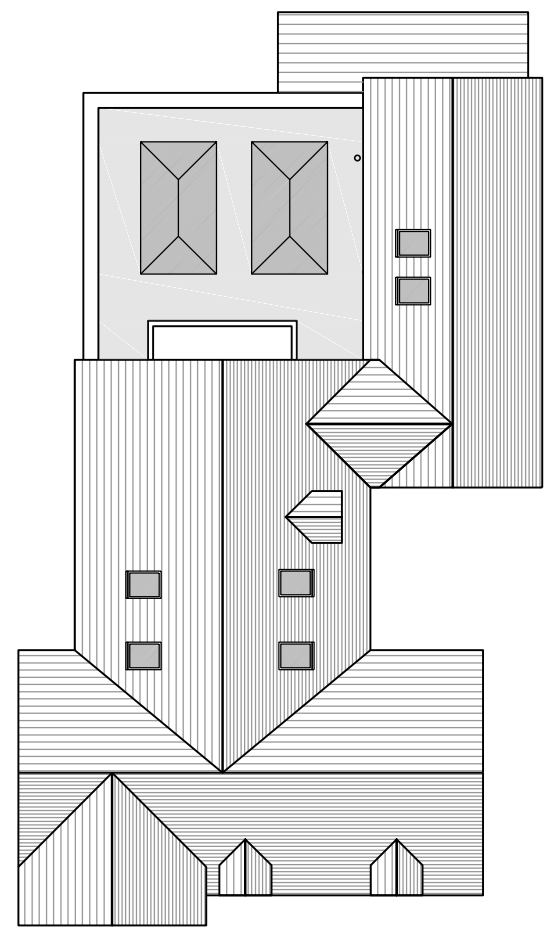


Proposed Ground Floor Plan
Scale: 1:100

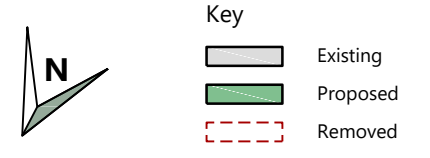

Proposed First Floor Plan
Scale: 1:100

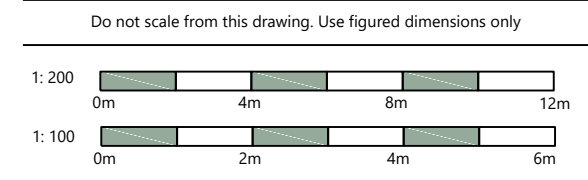

Proposed Roof Plan
Scale: 1:200

A	Layout updated	02.02.21
/	First Issue	17.12.20
Revision	Details	Date

TE Architecture
Architecture & Design

The Studio @
Appletree Cottage
Sibford Gower
Oxfordshire
OX15 5RS

Email: info@tearchitecture.co.uk Tel: 01295 236200 / 07500 465555

Project:
Meadow Brook House, Sibford Gower

Drawing Title:
Proposed Plans

Drawing Scale: 1:100 & 1:200		Paper Size: A3
Job No: 19_049_	Drawing No: 104	Revision: A