


Do not scale from this drawing. Use figured dimensions only

Materials:
 Walls: Random coursed Ironstone & White Render
 Roof: Interlocking Concrete plain tiles
 Dormers: Timber clad and rendered
 Windows: Timber & glazed casements (white)
 Doors: Timber (either white or natural wood)




Existing West Elevation
 Scale: 1:100

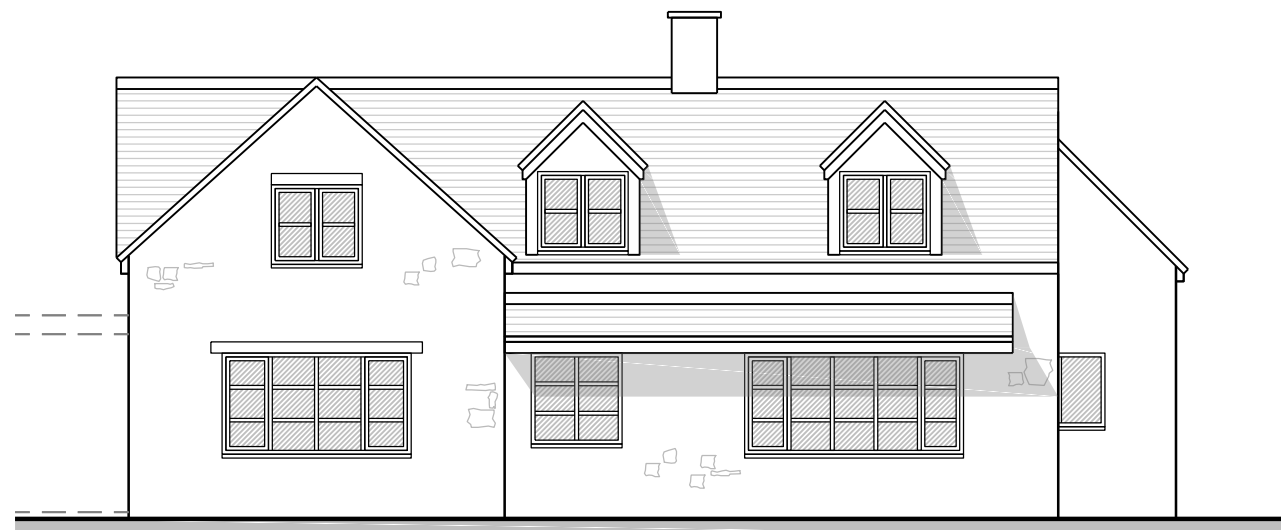

Existing North (Front) Elevation
 Scale: 1:100



Existing South (Back) Elevation
 Scale: 1:100

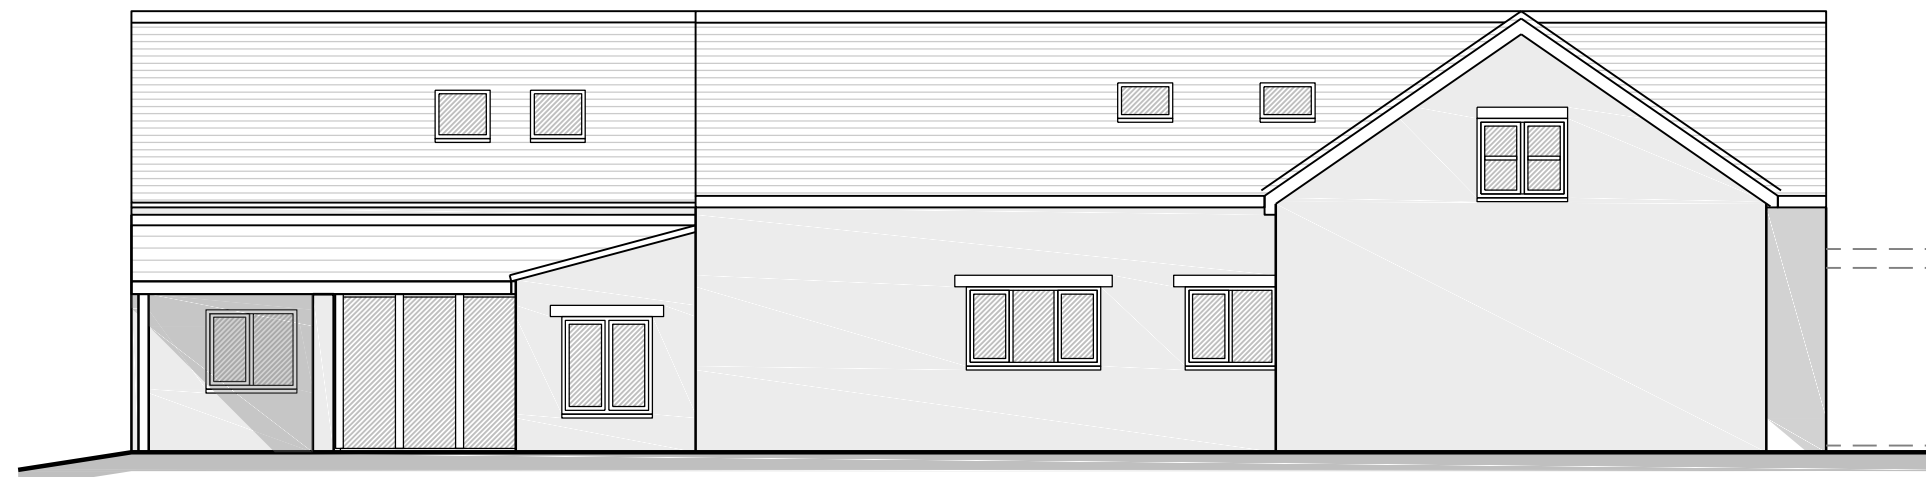

Existing East Elevation
 Scale: 1:100



A	Layout updated	29.01.21
/	First Issue	22.10.20
Revision	Details	Date

TE Architecture
 Architecture & Design

The Studio @
 Appletree Cottage
 Sibford Gower
 Oxfordshire
 OX15 5RS

Email: info@tearchitecture.co.uk Tel: 01295 236200 / 07500 465555

Project:
 Meadow Brook House, Sibford Gower

Drawing Title:
 Existing Elevations

Drawing Scale: 1:100
 Paper Size: A3

Job No: 19_049_004
 Drawing No: 004
 Revision: A