


General Notes:

- This drawing is copyright (C). The reproduction of this drawing is expressly prohibited by Walker Graham Architects Limited.
- Dimensions and conditions shall be verified on site. Any discrepancies between this drawing and site conditions shall be brought to the attention of Walker Graham Architects Limited for resolution prior to placing orders or construction.
- This drawing should not be scaled.

Walker Graham Architects Limited 2015.

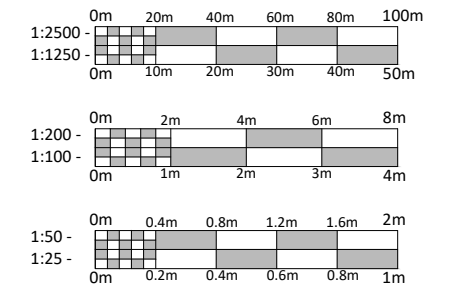

KEY	
	Existing construction
	Proposed construction
	To be demolished
	Existing door
	Proposed door

Rev	Date	Notes
A	01.02.2021	Window added to utility



Project:
EXTENSION & ALTERATIONS
11 LANDER CLOSE, CHESTERTON, OXFORDSHIRE
For:
Mrs Phillips

Drawing:
PROPOSED FLOOR PLANS


Drawing scale:
1:100 at A3

Drawing no.


Drawing date:
JANUARY 2021

Revision

WG1028 - 006 A

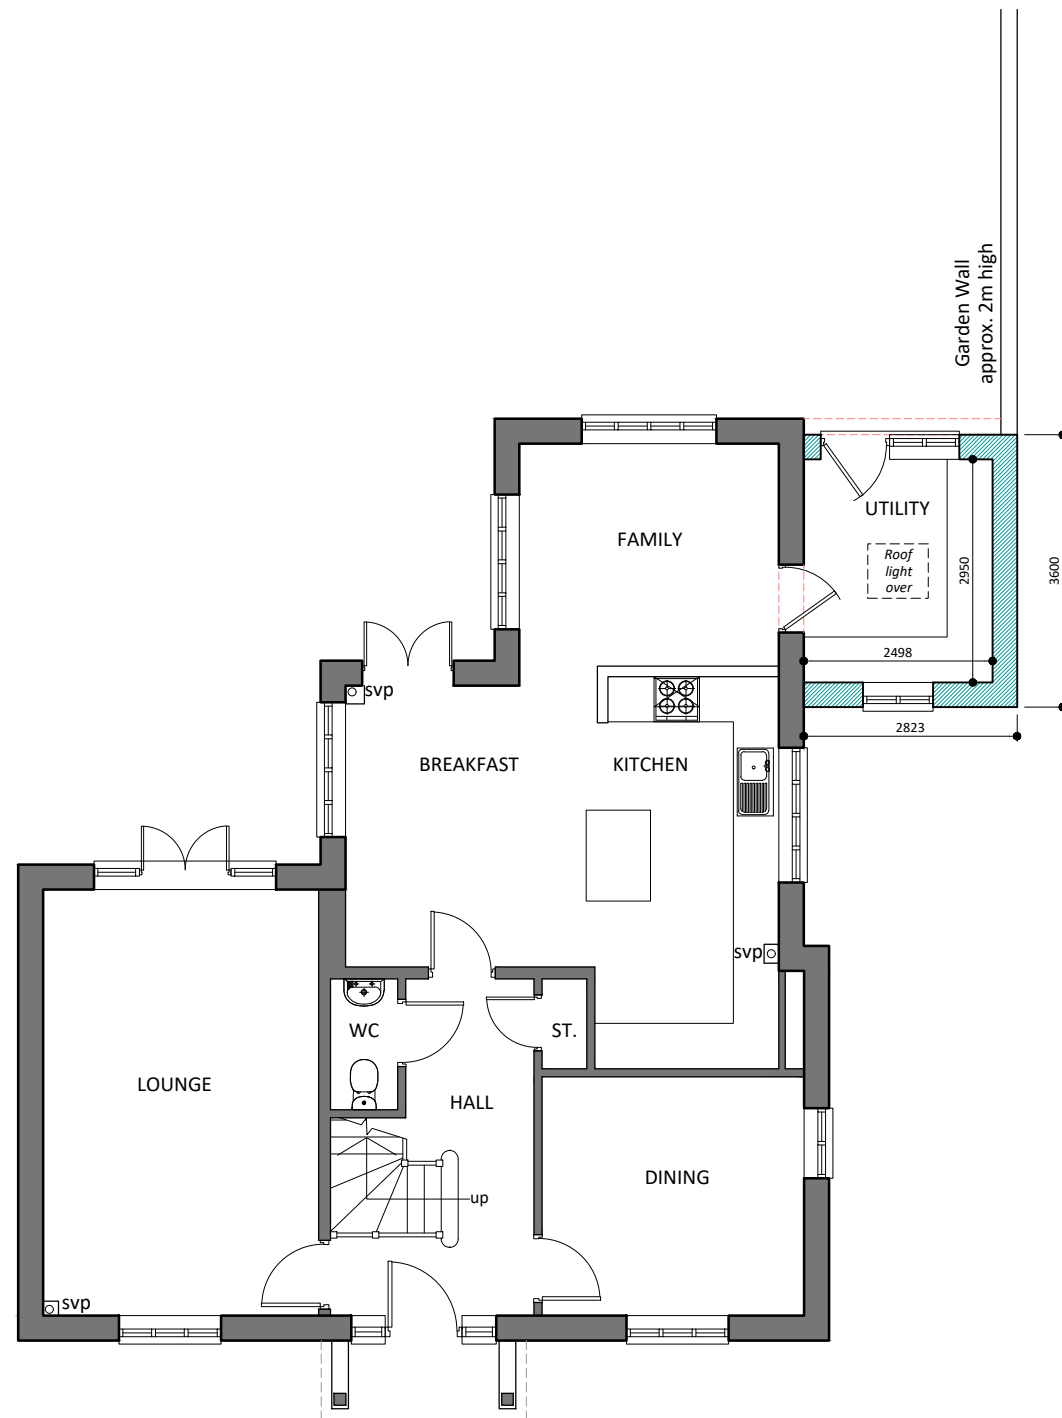

00 GROUND FLOOR PLAN
1:100

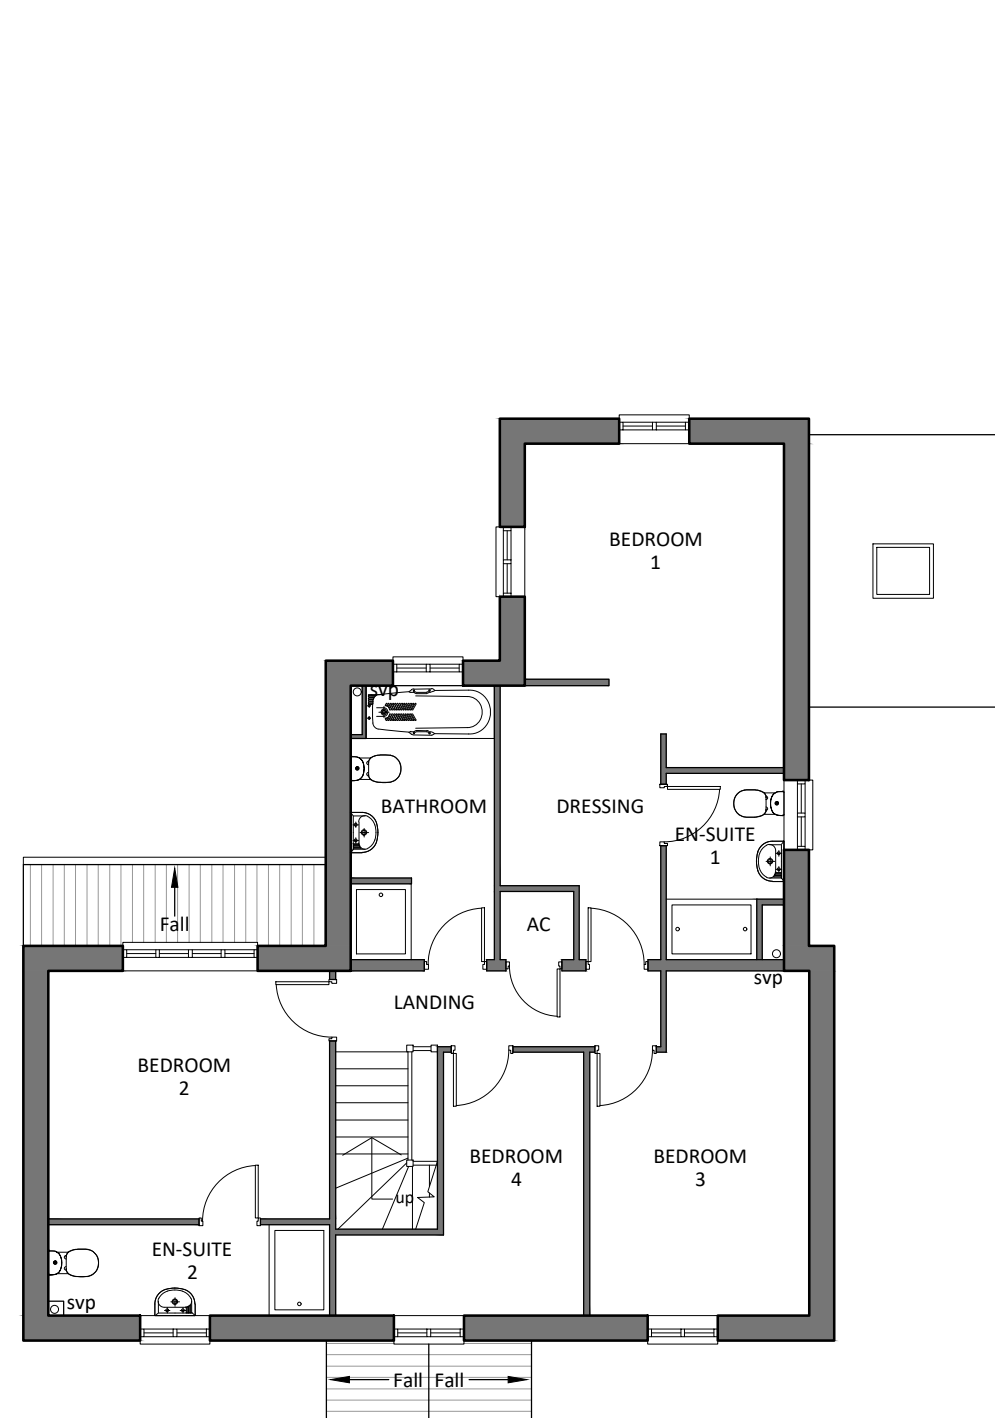

01 FIRST FLOOR PLAN
1:100