


01 - PROPOSED NORTHWEST ELEVATION A-A



02 - PROPOSED SOUTHEAST ELEVATION B-B

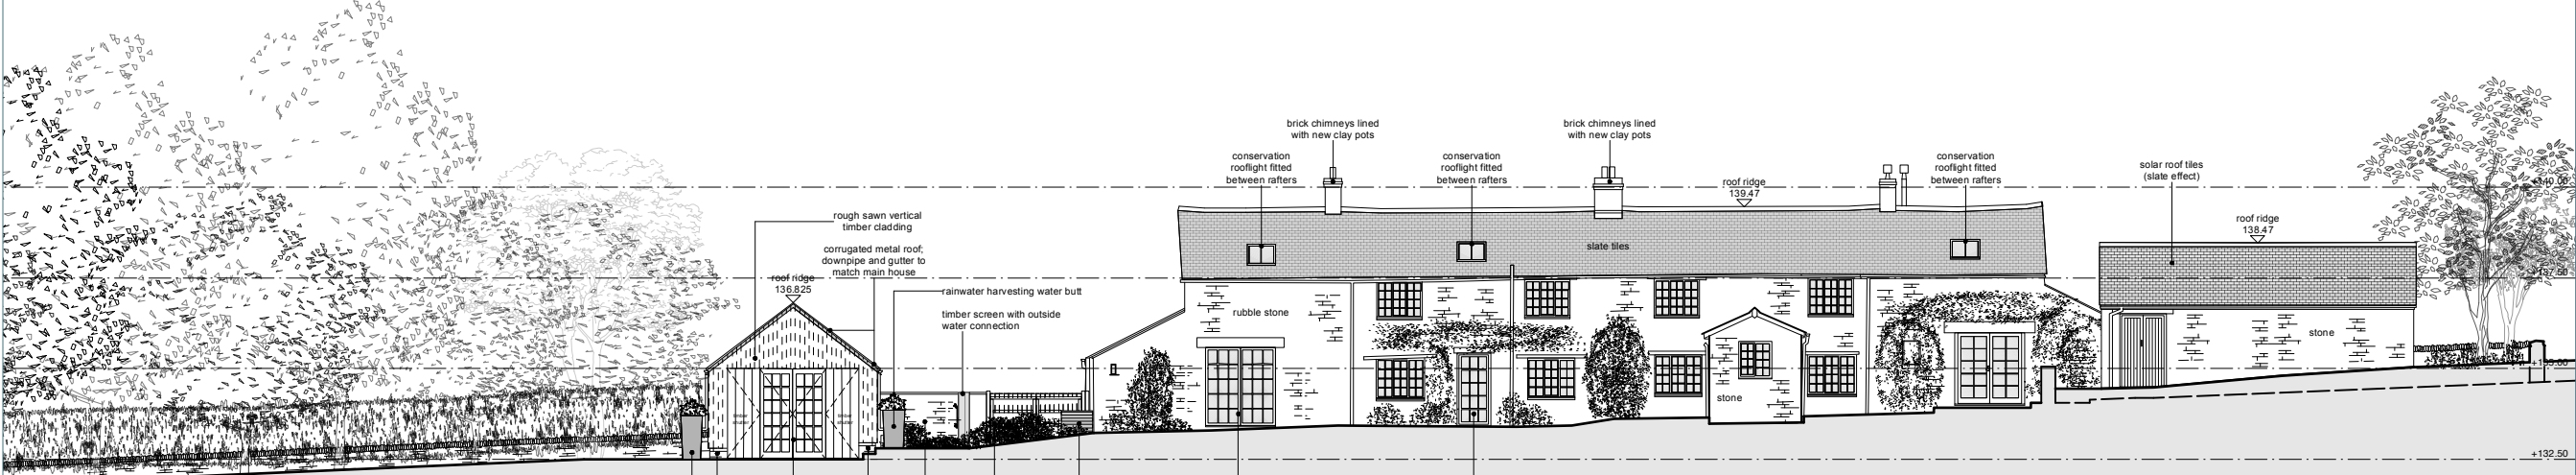

Do not scale off this drawing for construction. Responsibility is not accepted for errors made by others scaling from this drawing.

All construction information should be taken from figured dimensions only. Dimensions are in millimetres unless otherwise stated.

All dimensions and conditions are to be checked on site prior to preparing drawings or commencing any work.

Any variations or supplementary drawings are to be approved by the Architect.

All ambiguities or discrepancies to be reported to the Architect before commencing.

Revisions		
Date:	Rev:	Details:
09.04.21	A	Ash tree removed adjacent to Garden Room
04.05.21	B	<u>Garden Room:</u> Proposed building reduced in height. External cladding - low stone wall (to match house) with rough-sawn vertical timber cladding above. Glazing revised on front and rear elevs. <u>Garage:</u> Proposed doors revised to vertical timber boards.
21.06.21	C	Garden Room revised, works to Main House glazing revised.

FIONA DAREY
ARCHITECTURE & INTERIORS LTD

UNIT 14, 14 FOUNTAIN BUILDINGS
LANSDOWN MEWS, BATH BA1 5DX

TELEPHONE: +44 (0)7966 441820
EMAIL: FDAREY@FDA-I.COM

Project
BARTLETT COTTAGE,
SIBFORD GOWER, OX15 5RY

Drawing Title
PROPOSED ELEVATIONS

Scale	Date	Status
1:100 @ A1 1:200 @ A3	DEC 2020	PLAN
Project No.	Drawing No.	Revision
120	121	C