




01 - PROPOSED SOUTHWEST ELEVATION C-C

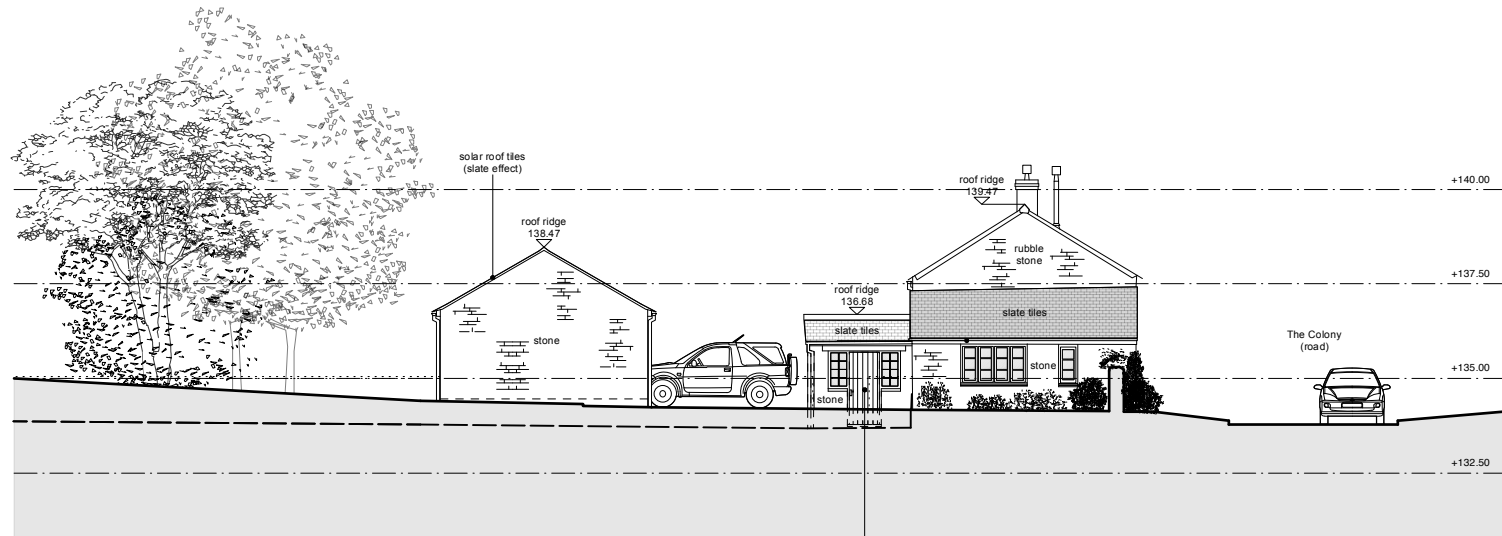

02 - PROPOSED NORTHEAST ELEVATION D-D

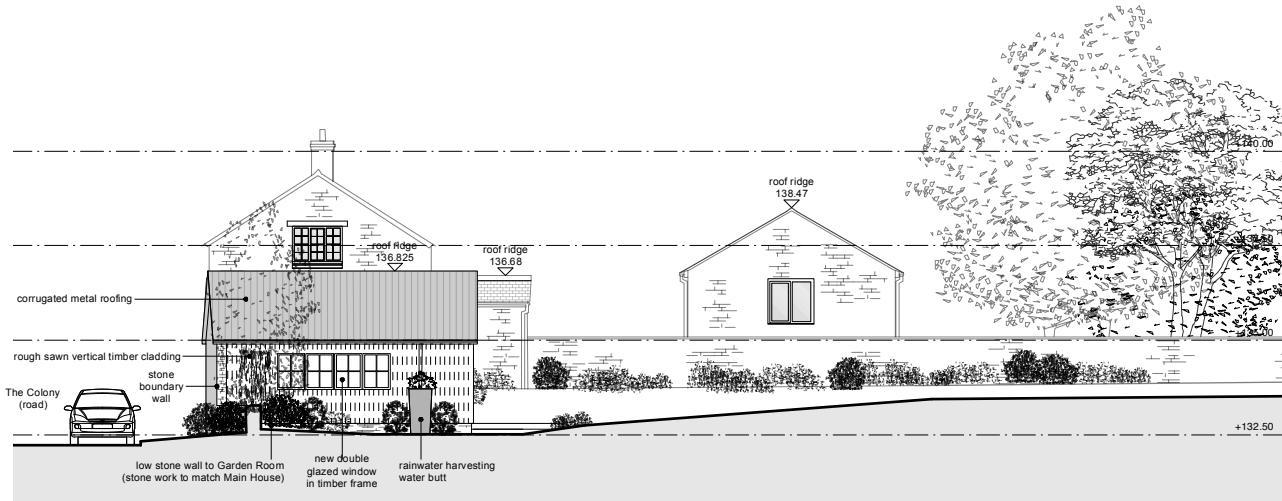

03 - PROPOSED GARDEN ROOM ELEVATION J-J

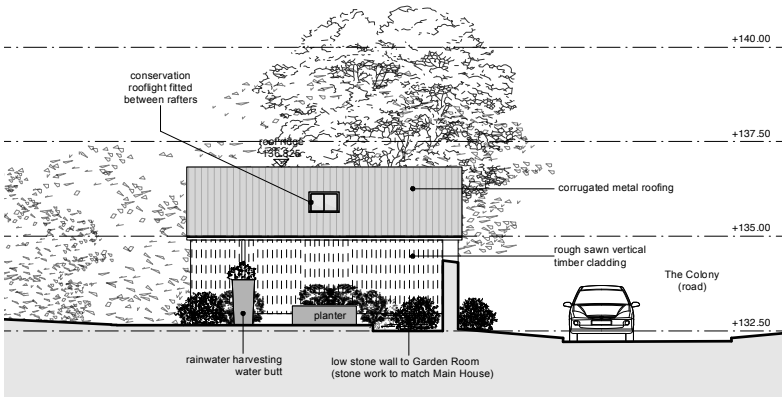

04 - PROPOSED GARDEN ROOM ELEVATION K-K



Do not scale off this drawing for construction. Responsibility is not accepted for errors made by others scaling from this drawing.

All construction information should be taken from figured dimensions only. Dimensions are in millimetres unless otherwise stated.

All dimensions and conditions are to be checked on site prior to preparing drawings or commencing any work.

Any variations or supplementary drawings are to be approved by the Architect.

All ambiguities or discrepancies to be reported to the Architect before commencing.

| Revisions | | |
|-----------|------|--|
| Date: | Rev: | Details: |
| 09.04.21 | A | Ash tree removed adjacent to Garden Room |
| xx.05.21 | B | <u>Garden Room:</u> Proposed building reduced in height. External cladding - low stone wall (to match house) with rough-sawn vertical timber cladding above. Glazing revised on front and rear elevs. |
| 21.06.21 | C | Garden Room revised, works to Main House glazing revised. |

| FIONA DAREY ARCHITECTURE & INTERIORS LTD | | |
|---|-------------|----------|
| UNIT 14, 14 FOUNTAIN BUILDINGS LANSDOWN MEWS, BATH BA1 5DX | | |
| TELEPHONE: +44 (0)7966 441820 | | |
| EMAIL: FDA-1@FIONA-I.COM | | |
| Project | | |
| BARTLETT COTTAGE, SIBFORD GOWER, OX15 5RY | | |
| Drawing Title | | |
| PROPOSED ELEVATIONS | | |
| Scale | Date | Status |
| 1:100 @ A1 1:200 @ A3 | DEC 2020 | PLAN |
| Project No. | Drawing No. | Revision |
| 120 | 122 | C |