


01 - EXISTING SOUTHWEST ELEVATION C-C



02 - EXISTING NORTHEAST ELEVATION D-D

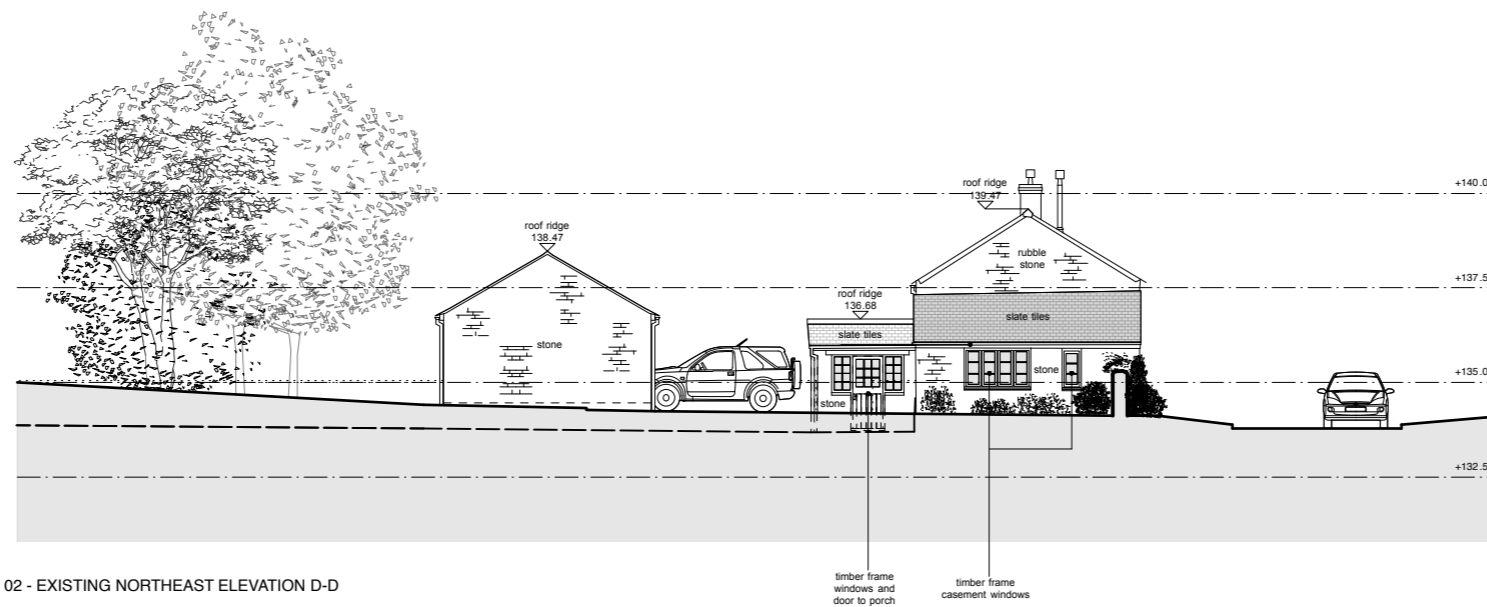

Do not scale off this drawing for construction. Responsibility is not accepted for errors made by others scaling from this drawing.

All construction information should be taken from figured dimensions only. Dimensions are in millimetres unless otherwise stated.

All dimensions and conditions are to be checked on site prior to preparing drawings or commencing any work.

Any variations or supplementary drawings are to be approved by the Architect.

All ambiguities or discrepancies to be reported to the Architect before commencing.

Notes

Date:	Rev:	Details:
----	-	-----
----	-	-----

FIONA DAREY
 ARCHITECTURE & INTERIORS LTD
 UNIT 14, 14 FOUNTAIN BUILDINGS
 LANSDOWN MEWS, BATH BA1 5DX
 TELEPHONE: +44 (0)7966 441820
 EMAIL: FDAREY@FDA-I.COM

Project
 BARTLETT COTTAGE,
 SIBFORD GOWER, OX15 5RY

Drawing Title
 EXISTING ELEVATIONS

Scale	Date	Status
1:100 @ A1	DEC 2020	PLAN
1:200 @ A3		
Project No.	Drawing No.	Revision
120	022	--