

Do not scale off this drawing for construction. Responsibility is not accepted for errors made by others scaling from this drawing.


All construction information should be taken from figured dimensions only. Dimensions are in millimetres unless otherwise stated.

All dimensions and conditions are to be checked on site prior to preparing drawings or commencing any work.

Any variations or supplementary drawings are to be approved by the Architect.


All ambiguities or discrepancies to be reported to the Architect before commencing.

Notes

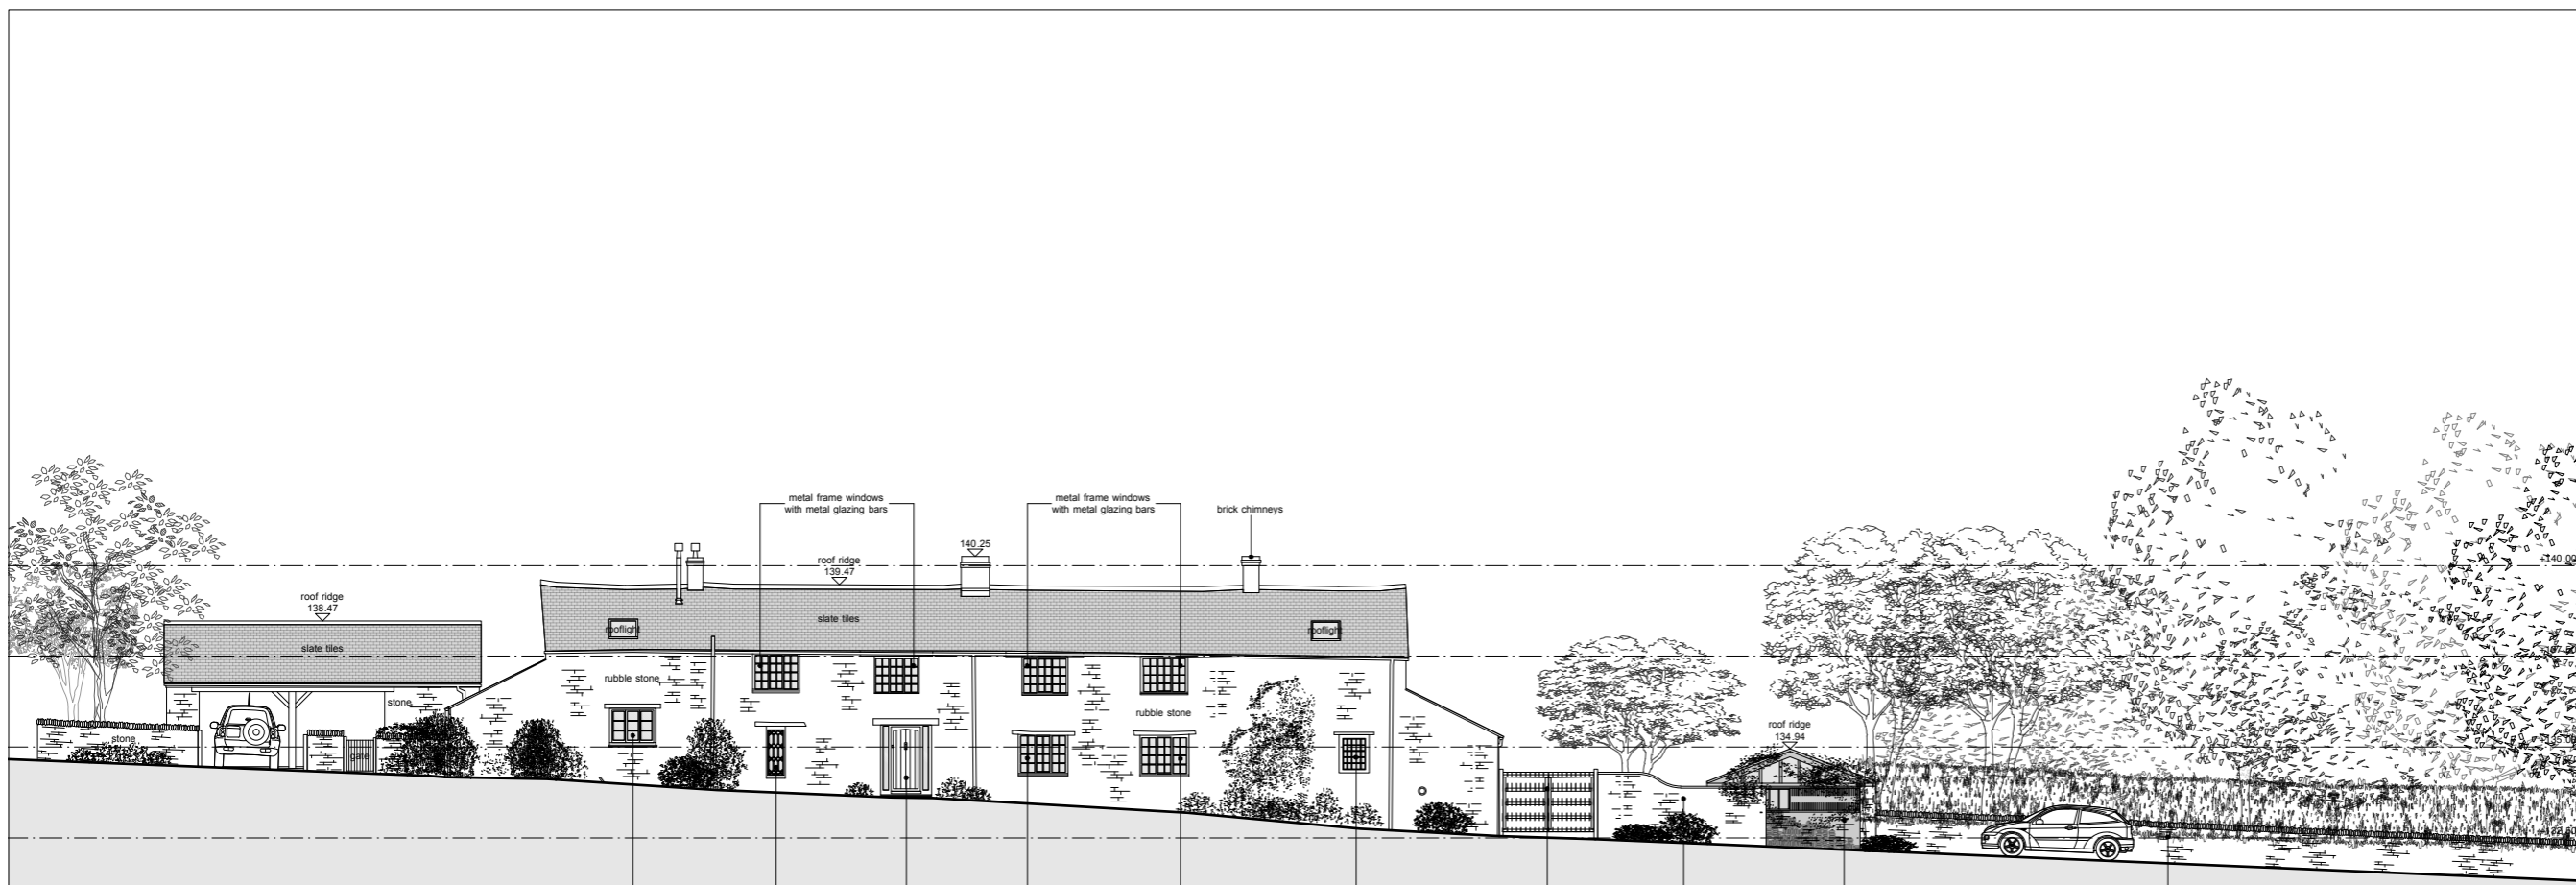

01 - EXISTING NORTHWEST ELEVATION A-A

- timber frame casement window
- window with honeycomb glazing
- timber panel single door
- metal frame windows with metal glazing bars
- metal frame window with metal glazing bars
- timber panel double gate
- stone wall with mortared joint and cement capping
- delapidated stone and corrugated metal walls to log store; corrugated metal roof
- rubble stone drywall with cock and hen capping

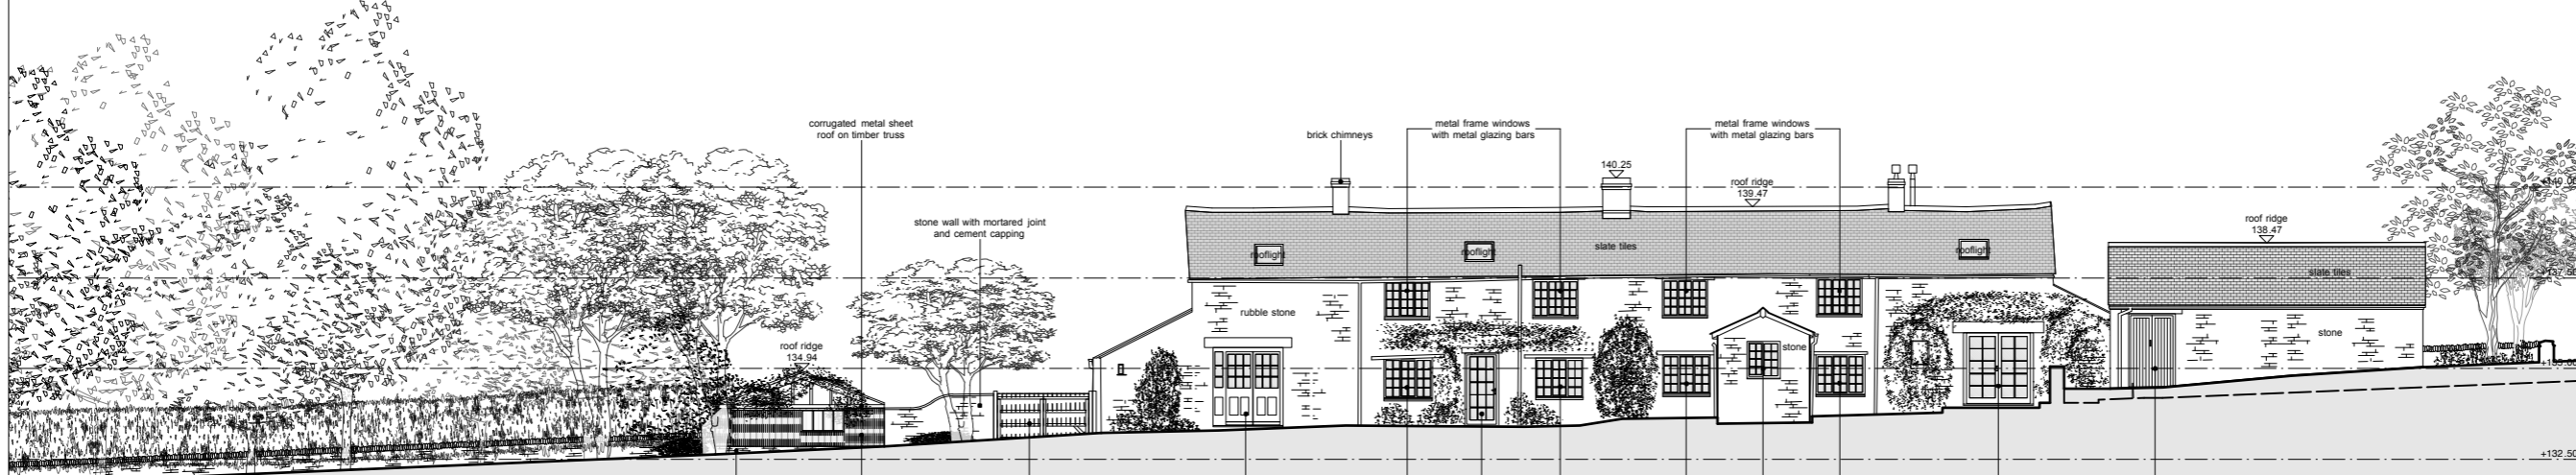

02 - EXISTING SOUTHEAST ELEVATION B-B

- delapidated rubble stone
- corrugated metal sheet on walls with plastic window
- timber panel double gate
- timber frame double door with timber and glass panels
- timber frame single door with glass panels
- metal frame windows with metal glazing bars
- timber frame double door with glass panels
- timber panel double door

Revisions		
Date	Rev	Details
----	-	-----
----	-	-----

FIONA DAREY
 ARCHITECTURE & INTERIORS LTD
 UNIT 14, 14 FOUNTAIN BUILDINGS
 LANSDOWN MEWS, BATH BA1 5DX
 TELEPHONE: +44 (0)7966 441820
 EMAIL: FDAREY@FDA-I.COM

Project
BARTLETT COTTAGE,
 SIBFORD GOWER, OX15 5RY

Drawing Title
EXISTING ELEVATIONS

Scale	Date	Status
1:100 @ A1	DEC 2020	PLAN
1:200 @ A3		
Project No.	Drawing No.	Revision
120	021	--

