


Do not scale from this drawing. Use figured dimensions only

Materials:

Existing:
Walls: Red Brick
Main Roof: Concrete Plain Tiles
Flat Roof: Asphalt covered
Windows: UPVC (White) & Glazed Casements
Doors: UPVC (White) & Timber (painted)




Existing South (Front) Elevation
Scale: 1:100

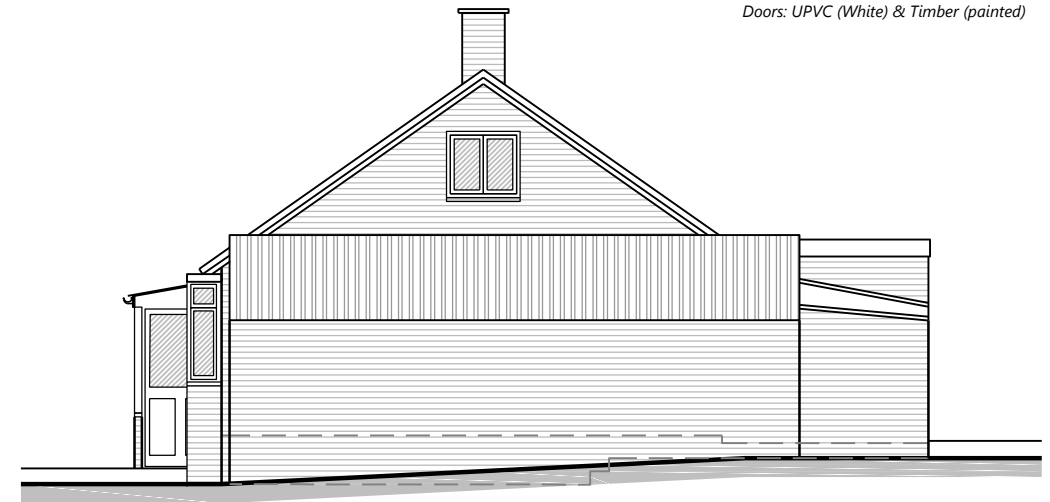


Existing East Elevation
Scale: 1:100



Existing North (Back) Elevation
Scale: 1:100

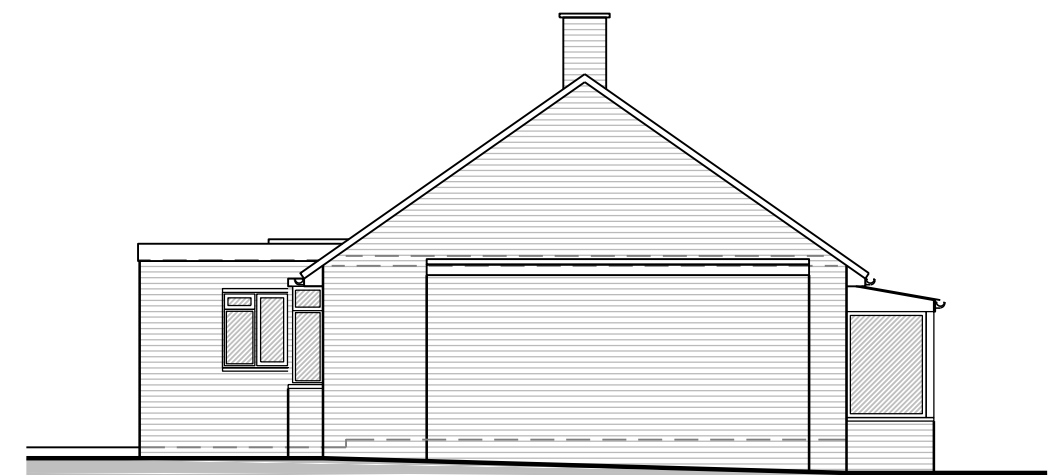

Existing West Elevation
Scale: 1:100

 

Revision	Details	Date
A /	Layout updated First Issue	17.11.20 02.11.19

TE Architecture
Architecture & Design

The Studio @
Appletree Cottage
Sibford Gower
Oxfordshire
OX15 5RS

Email: info@tearchitecture.co.uk Tel: 01295 236200 / 07500 465555

Project:
Brock Cottage, Sibford Gower

Drawing Title:
Existing Elevations

Drawing Scale: 1:100
Paper Size: A3

Job No: 19_044_004
Drawing No: 004
Revision: A