



Existing Roof Plan
Scale: 1:200

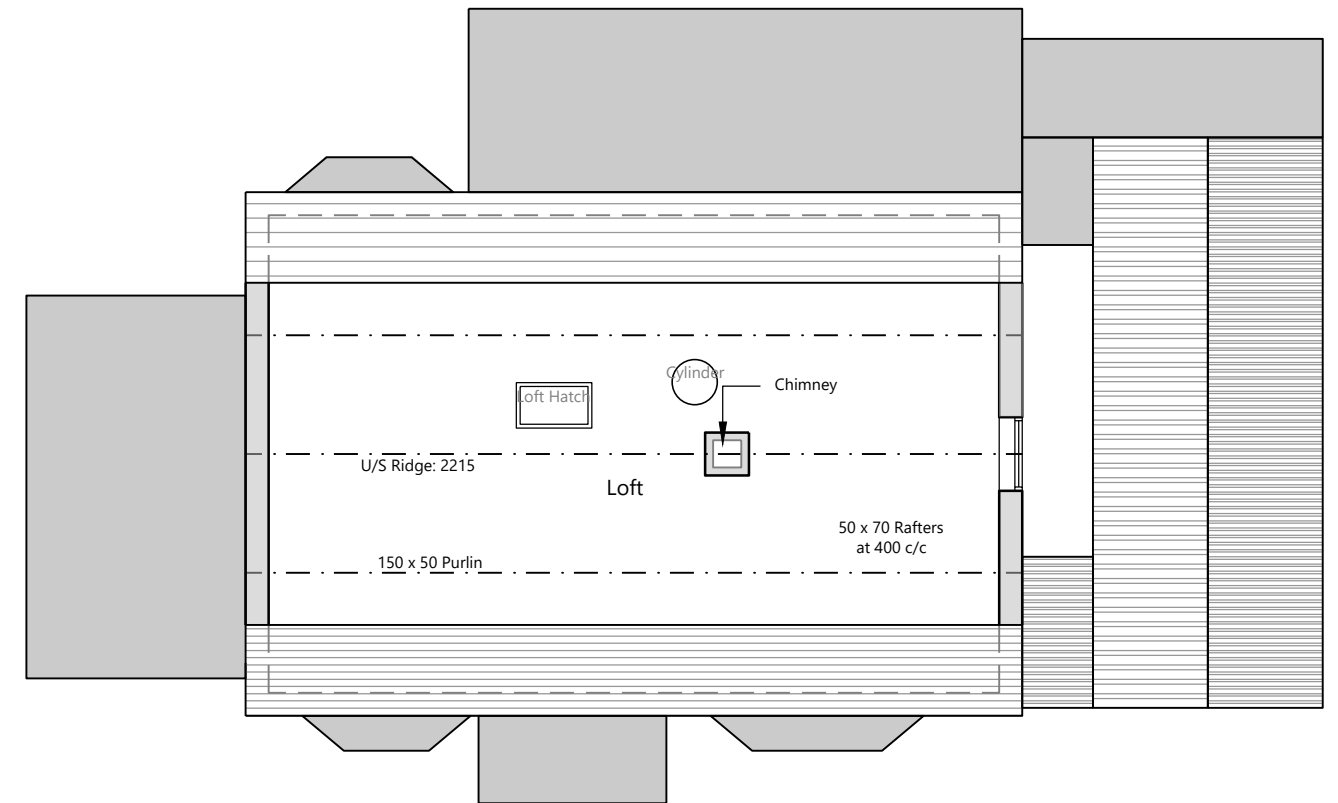

Existing First Floor Plan
Scale: 1:100

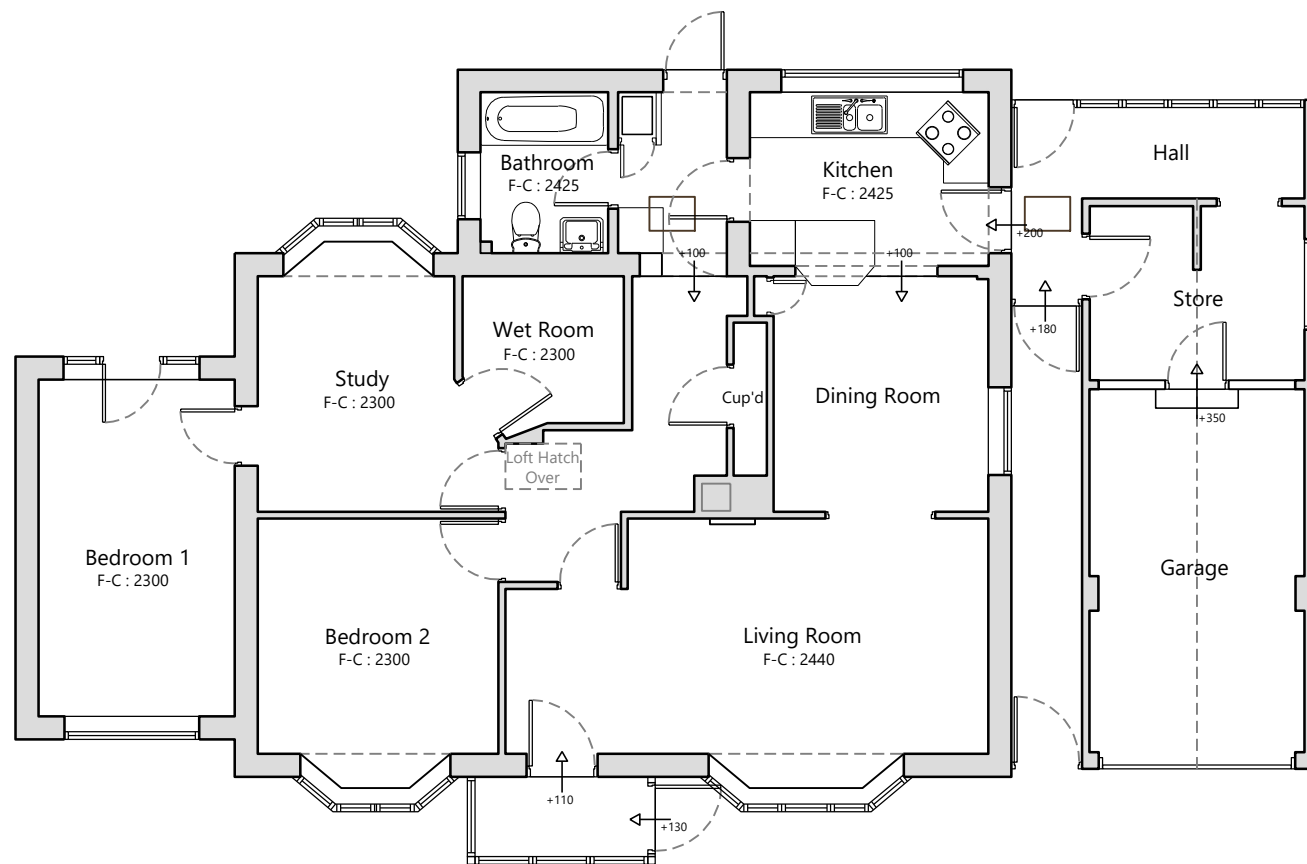

Existing Ground Floor Plan
Scale: 1:100



/	First Issue	02.11.19
Revision	Details	Date

TE Architecture
Architecture & Design

The Studio @
Appletree Cottage
Sibford Gower
Oxfordshire
OX15 5RS

Email: info@tearchitecture.co.uk Tel: 01295 236200 / 07500 465555

Project:
Brock Cottage, Sibford Gower

Drawing Title:
Existing Plans

Drawing Scale:
1:100 & 1:200

Paper Size:
A3

Job No:	Drawing No:	Revision:
19_034_	003	/