



Proposed Ground Floor Plan  
Scale: 1:100

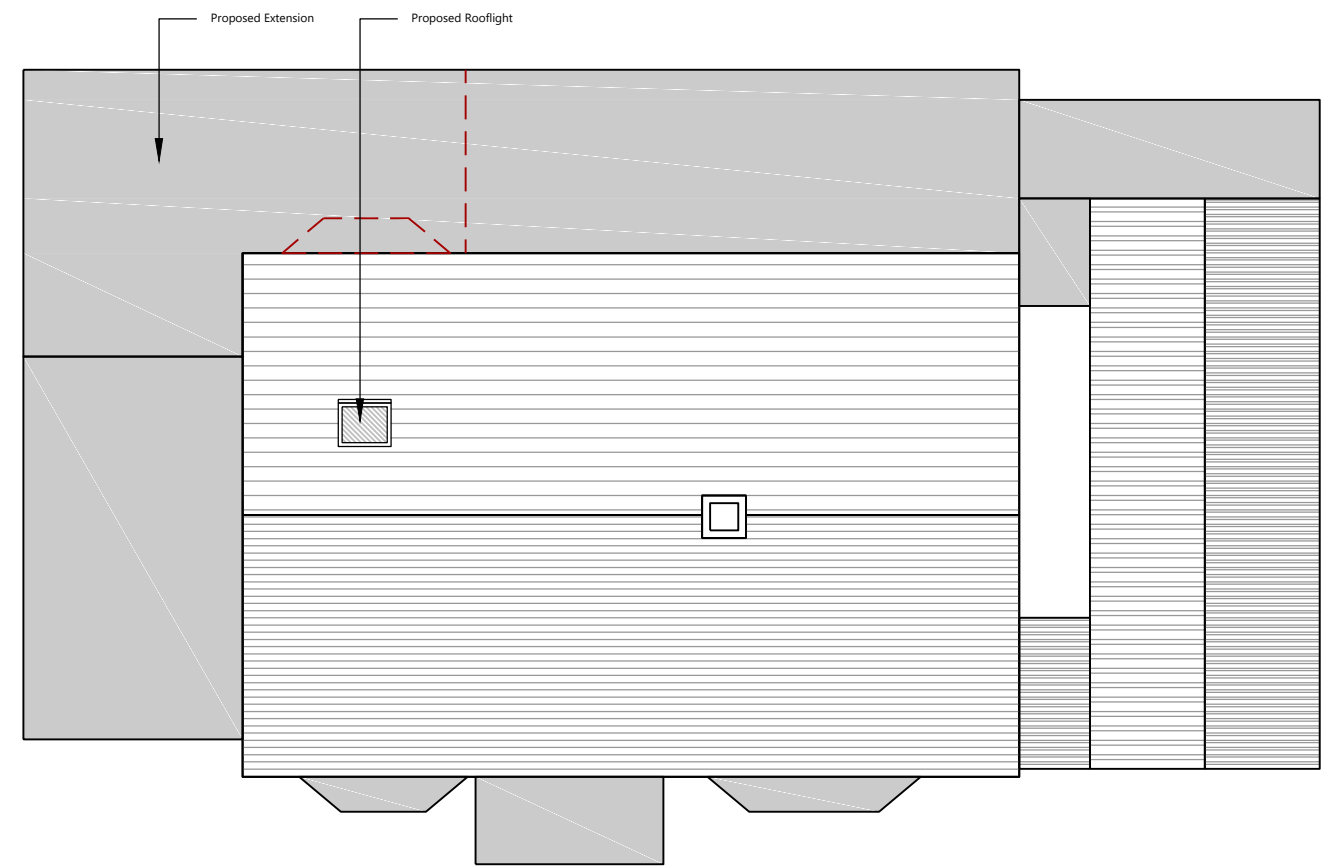

Proposed Roof Plan  
Scale: 1:100

Proposed Ground Floor Plan

- Existing
- Proposed
- Removed

 

/	First Issue	17.11.20
Revision	Details	Date

**TE Architecture**  
Architecture & Design

The Studio @  
Appletree Cottage  
Sibford Gower  
Oxfordshire  
OX15 5RS

Email: info@tearchitecture.co.uk Tel: 01295 236200 / 07500 465555

Project:  
Brock Cottage, Sibford Gower

Drawing Title:  
Proposed Plans

Drawing Scale: 1:100	Paper Size: A3
Job No: <b>19_034_ 103</b>	Drawing No: /
Revision: /	