

Do not scale from this drawing. Use figured dimensions only


Materials:

Existing:
 Walls: Red Brick
 Main Roof: Concrete Plain Tiles
 Flat Roof: Asphalt covered
 Windows: UPVC (White) & Glazed Casements
 Doors: UPVC (White) & Timber (painted)

Proposed:
 To match the existing with flat roofs to be re-surfaced with a single ply flat membrane (grey)




Proposed South (Front) Elevation
 Scale: 1:100

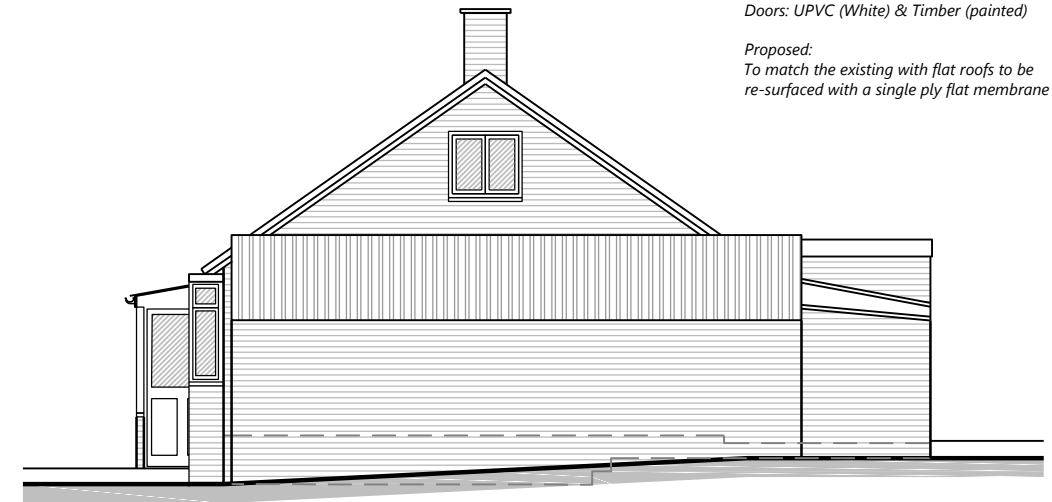


Proposed East Elevation
 Scale: 1:100



Proposed North (Back) Elevation
 Scale: 1:100

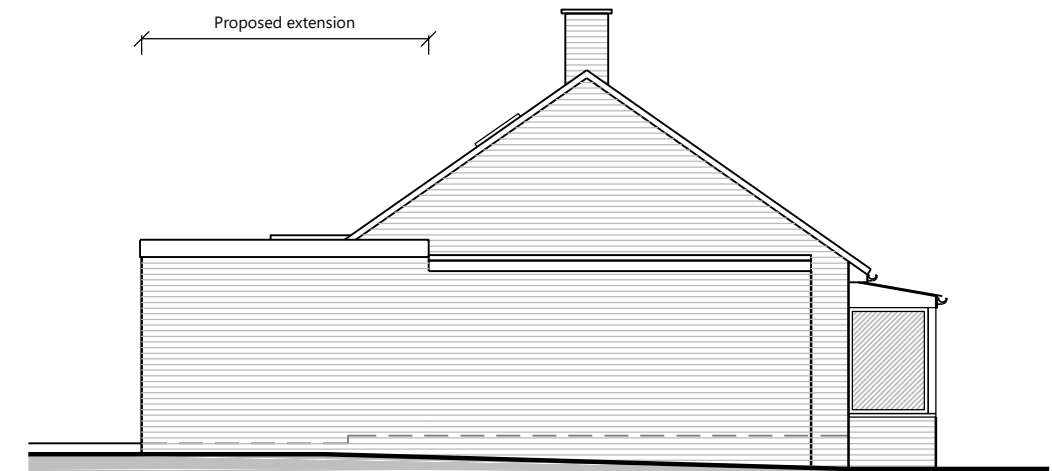

Proposed West Elevation
 Scale: 1:100

 

/	First Issue	17.11.20
Revision	Details	Date

TE Architecture
 Architecture & Design

The Studio @
 Appletree Cottage
 Sibford Gower
 Oxfordshire
 OX15 5RS

Email: info@tearchitecture.co.uk Tel: 01295 236200 / 07500 465555

Project:
 Brock Cottage, Sibford Gower

Drawing Title:
 Proposed Elevations

Drawing Scale: 1:100
 Paper Size: A3

Job No: 19_044_104
 Drawing No: 104
 Revision: /