



Proposed Block Plan  
Scale: 1:500


Key  
Existing  
Proposed  
Removed

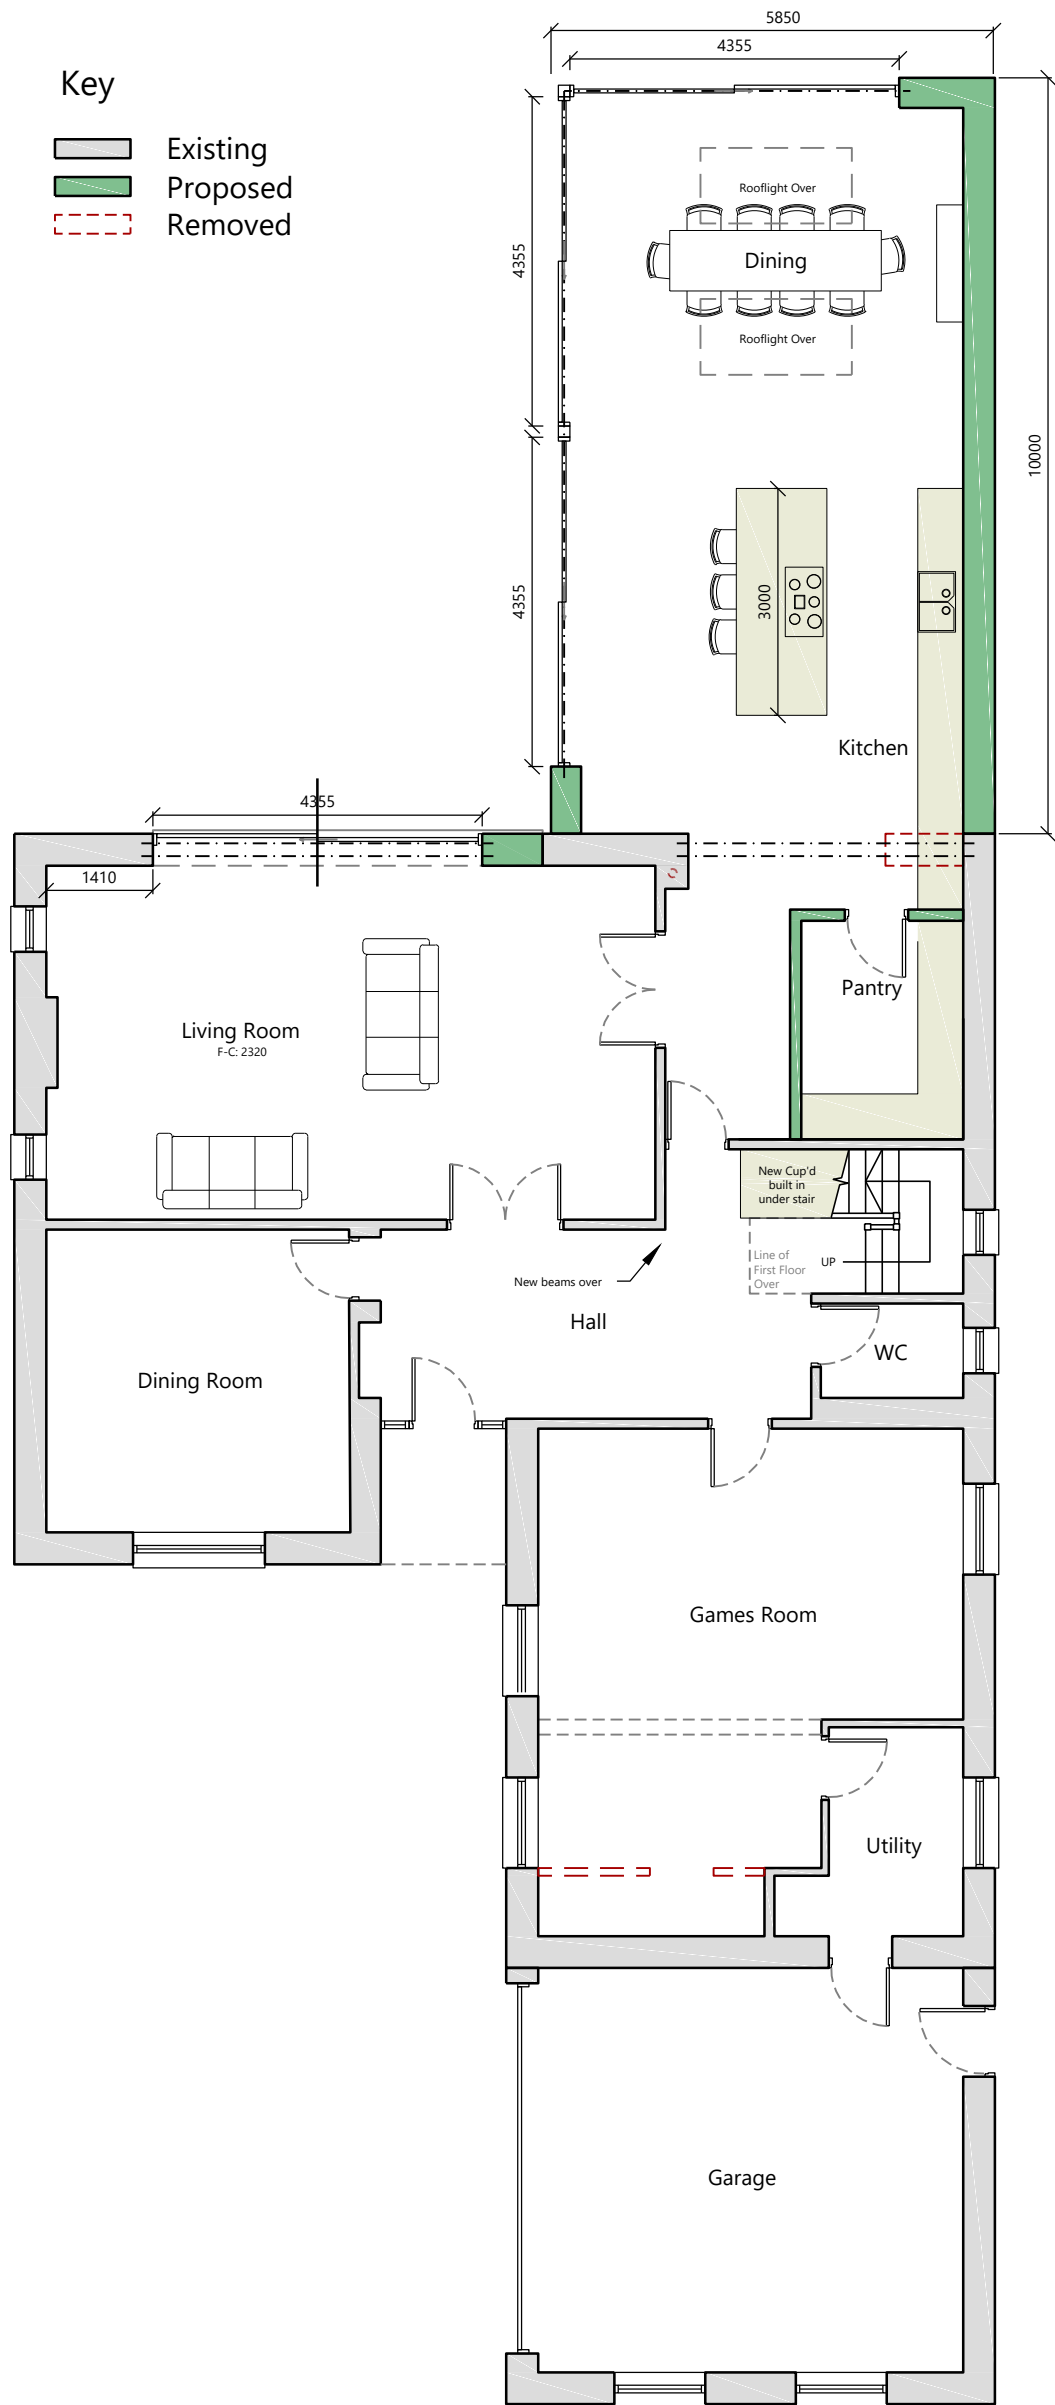

Proposed Ground Floor Plan  
Scale: 1:100

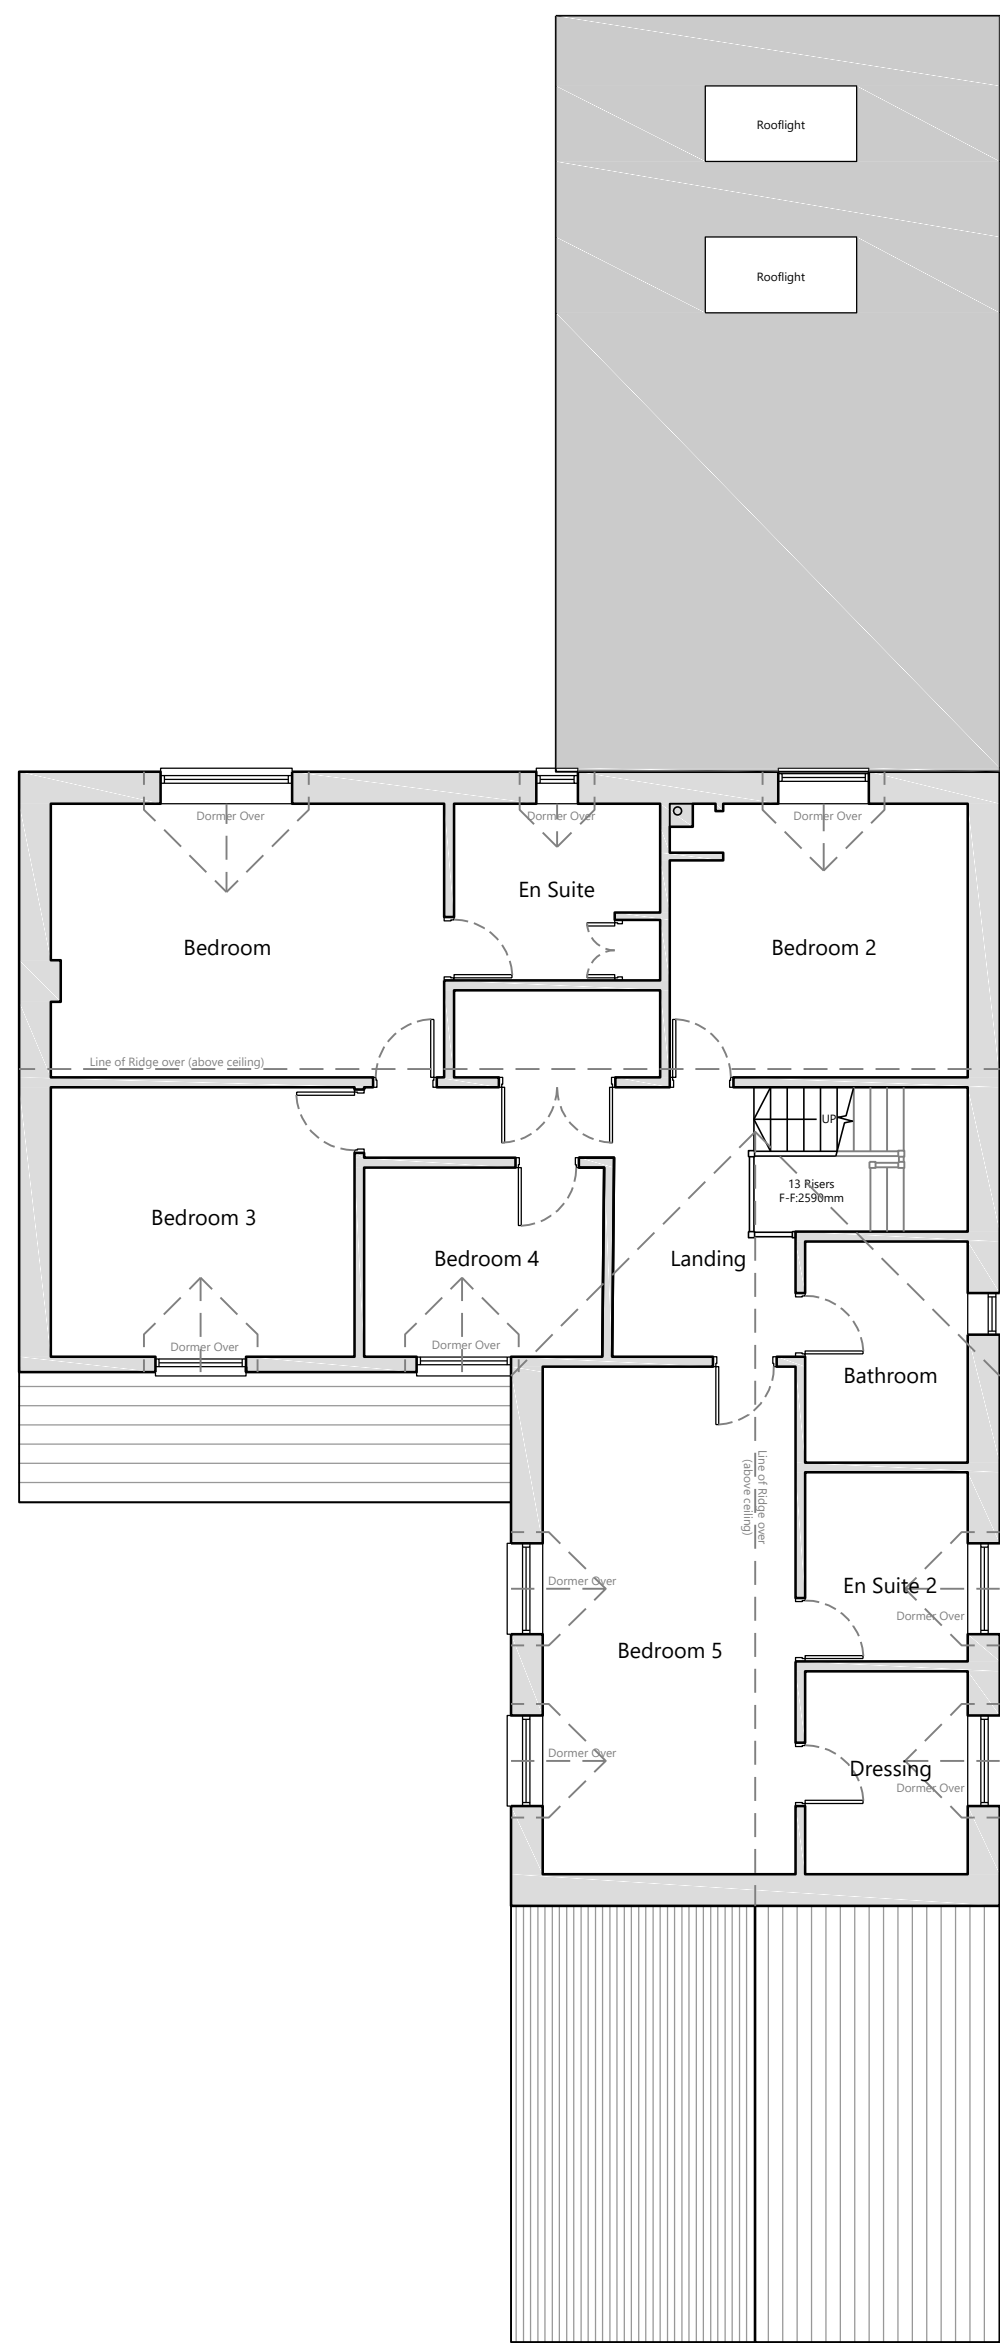

Proposed First Floor Plan  
Scale: 1:100

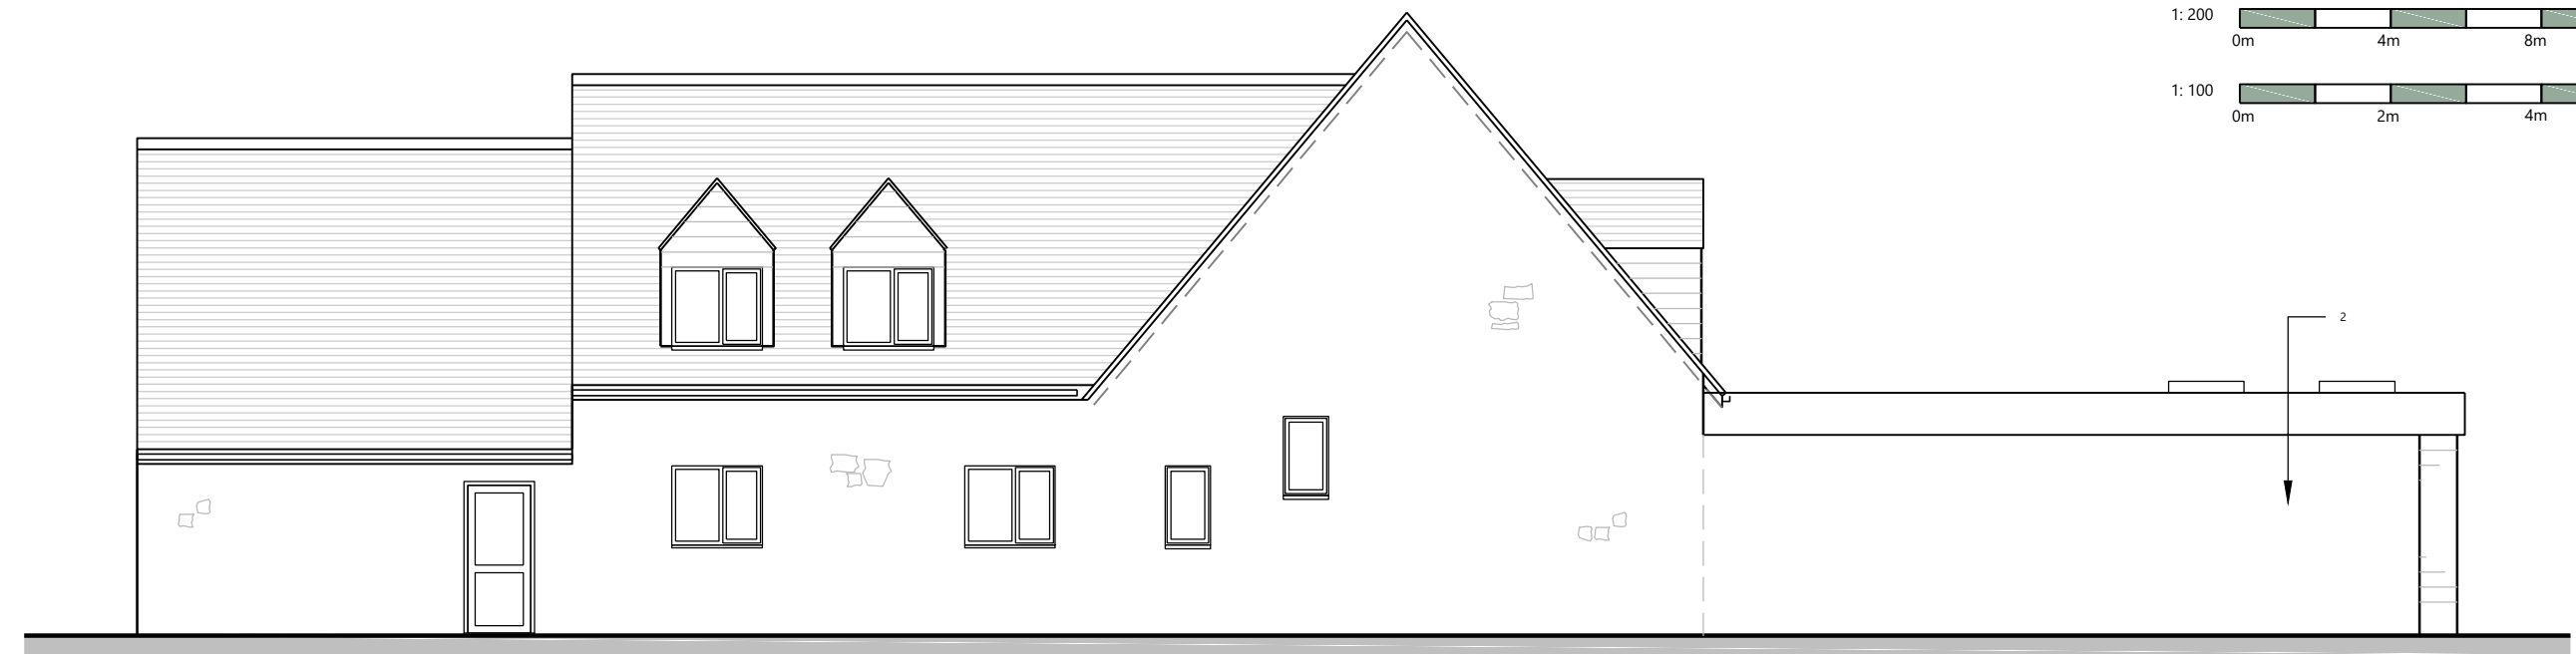


Proposed North Elevation  
Scale: 1:100




Proposed East (Front) Elevation  
Scale: 1:100



Proposed West (Back) Elevation  
Scale: 1:100

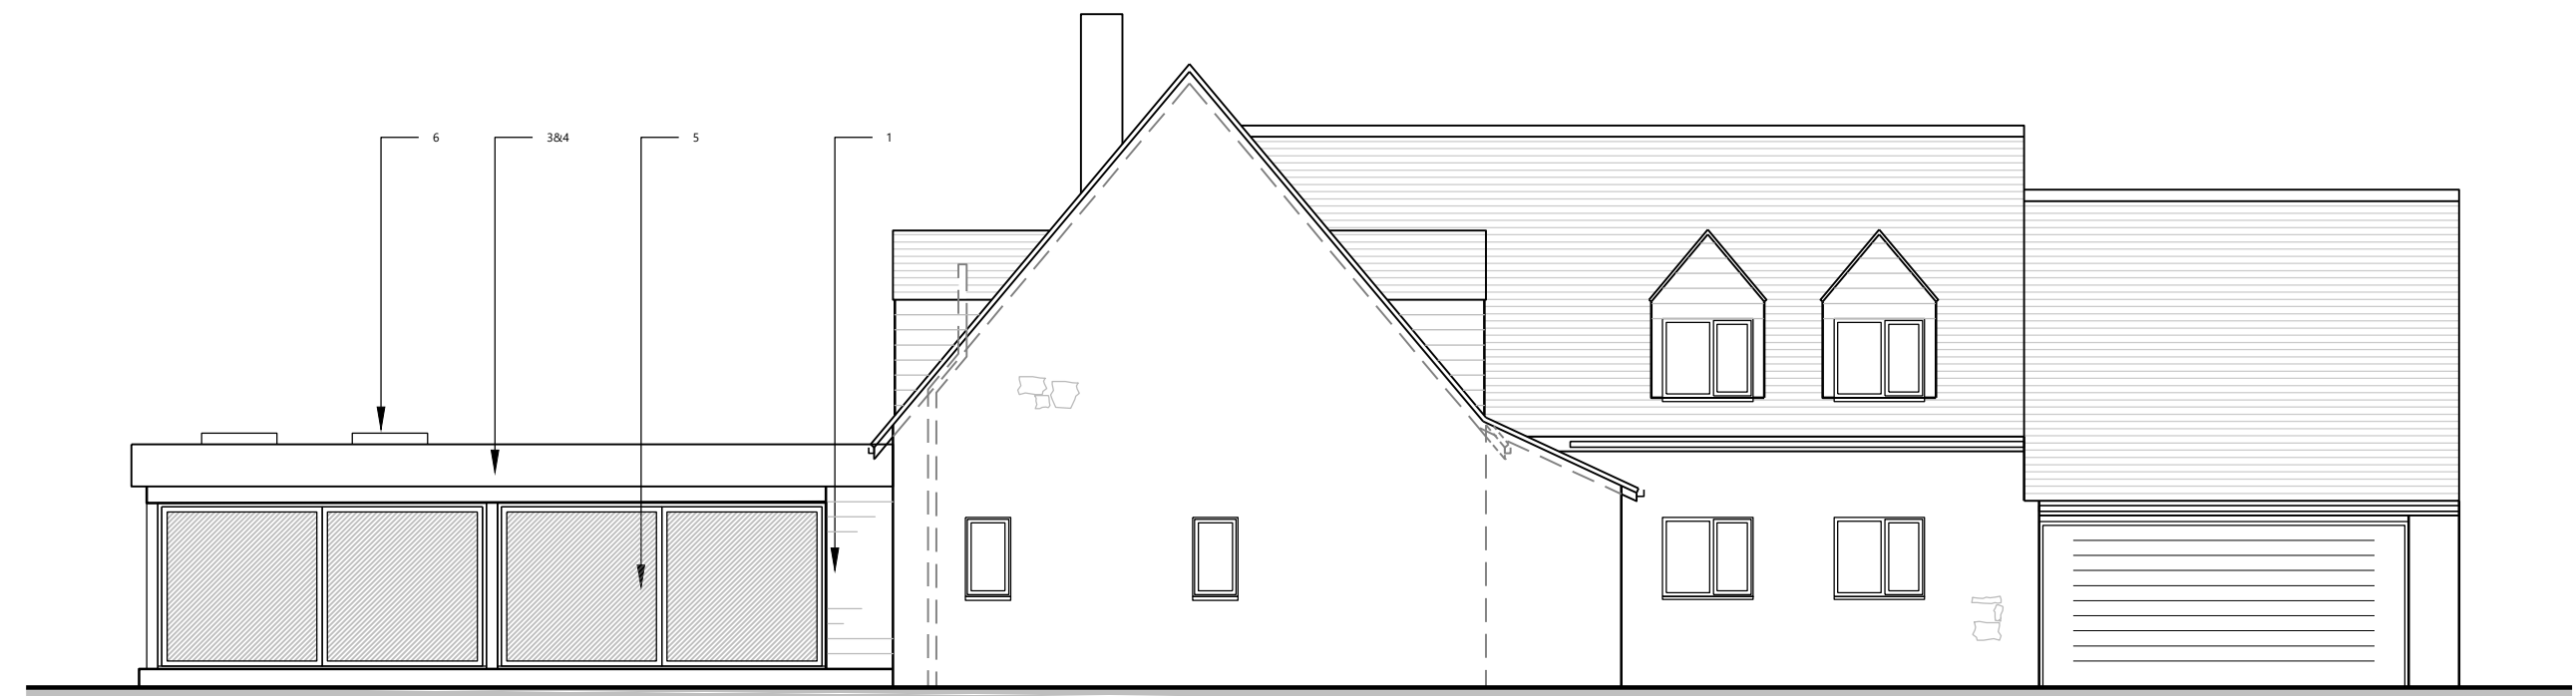

Proposed South Elevation  
Scale: 1:100

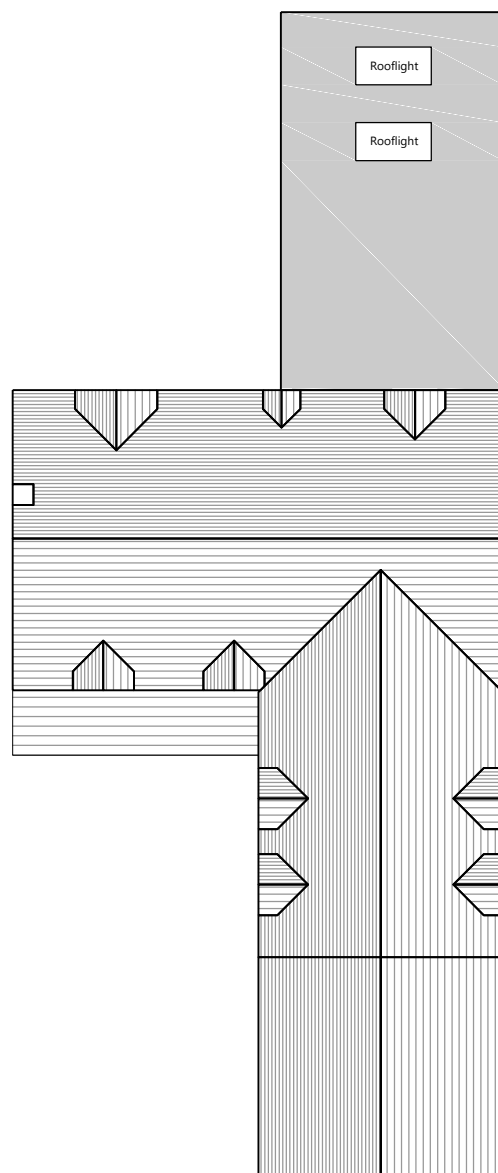

Proposed Roof Plan  
Scale: 1:200

Materials:  
Existing:  
Walls: Coursed Cotswold Stone  
Roof: Slate Tiles  
Dormers: Cladding timber effect (Black) with Slate Tiles (as main roof)  
Windows: Timber & Glazed Casements (Painted Beige)  
Doors: Timber (either painted Beige or in stained timber or Natural Wood)  
Garage Door: Brown Metal  
Proposed:  
1. Freestone 'Open V' Cladding (Black Ash)  
2. Render (Off White)  
3. Powder Coated Aluminium Flashing (Anthracite)  
4. Flat Roof Concealed behind Flashing (Single Ply Membrane (Grey)  
5. Windows & Doors: Aluminium Framed (Anthracite) & Glazed  
6. Flat Roof Rooflight

|          |                |          |
|----------|----------------|----------|
| B        | Layout updated | 12.02.21 |
| A        | Layout updated | 15.01.21 |
| Revision | Details        | Date     |

TE Architecture  
Architecture & Design  
The Studio @  
Appletree Cottage  
Sibford Gower  
Oxfordshire  
OX15 5RS  
Email: info@tearchitecture.co.uk Tel: 01295 236200 / 07500 465555

Project:  
Tambun House, Sibford Gower

Drawing Title:  
Proposed

Drawing Scale: Paper Size:  
Varies A1

Job No: Drawing No: Revision:  
18\_047\_ 101 B