


Existing Site Location Plan
Scale: 1:1250



Existing Block Plan
Scale: 1:500

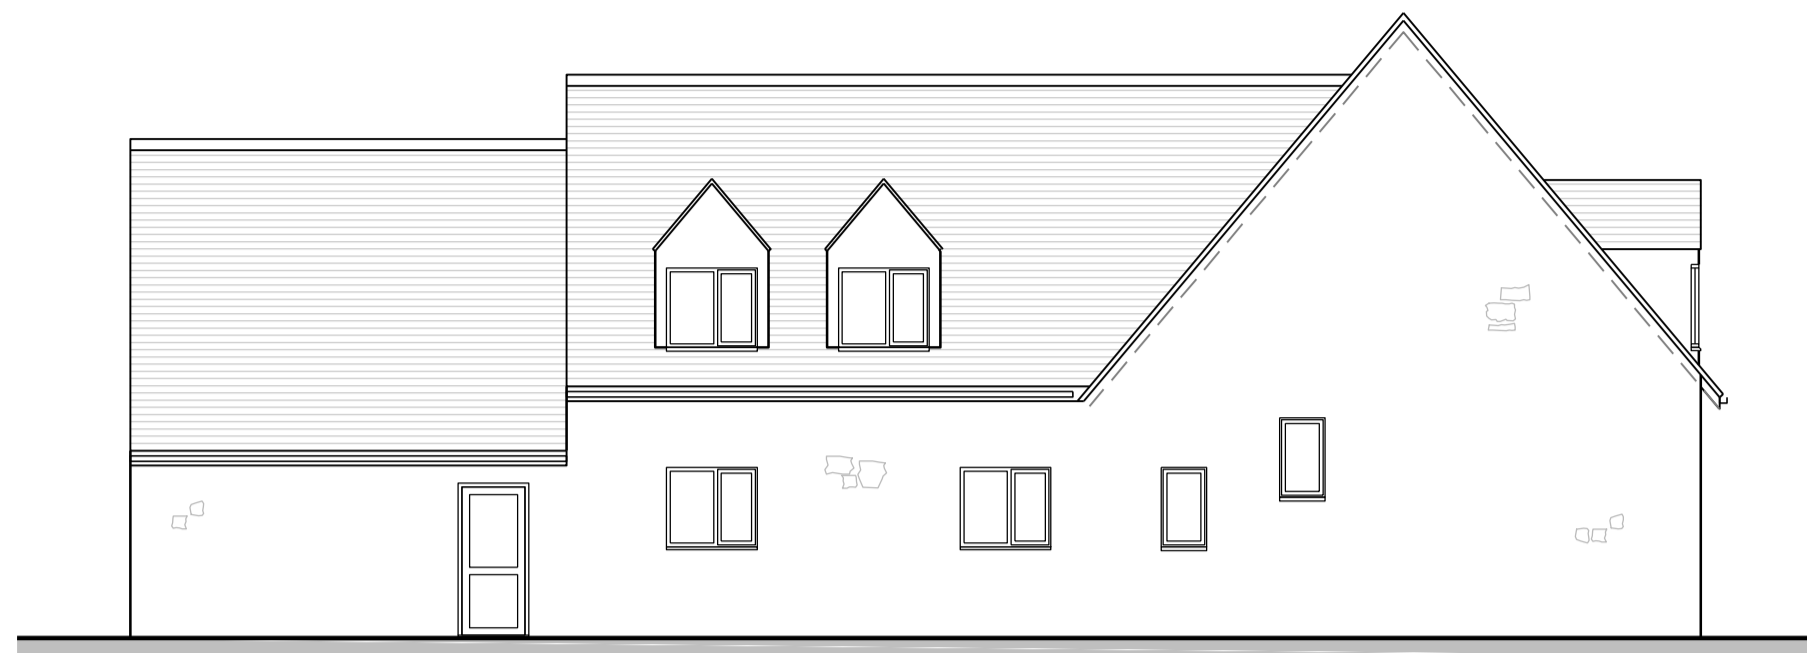


Existing North Elevation
Scale: 1:100




Existing East (Front) Elevation
Scale: 1:100




Existing West (Back) Elevation
Scale: 1:100

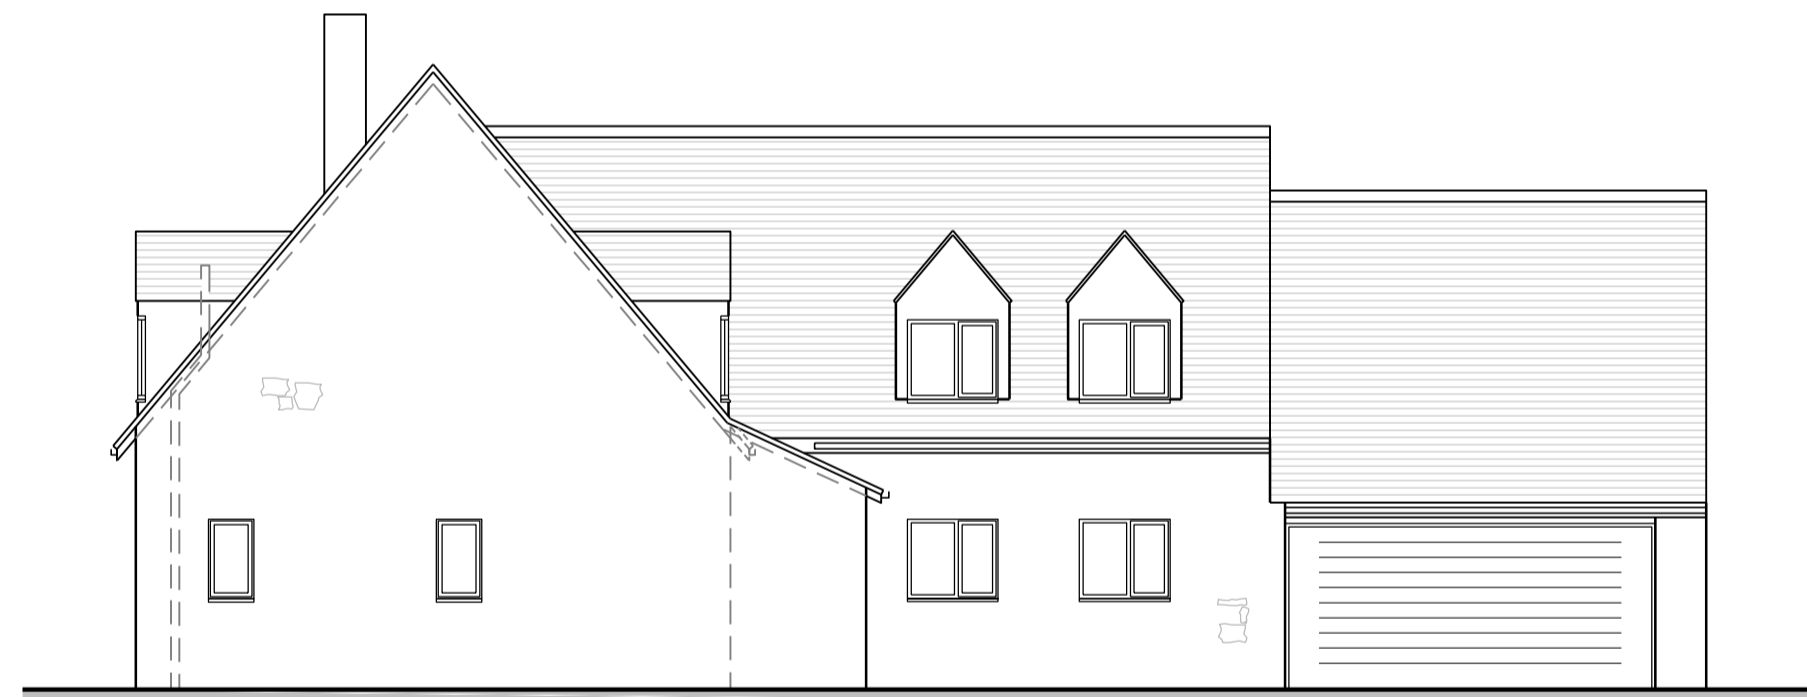


Existing South Elevation
Scale: 1:100

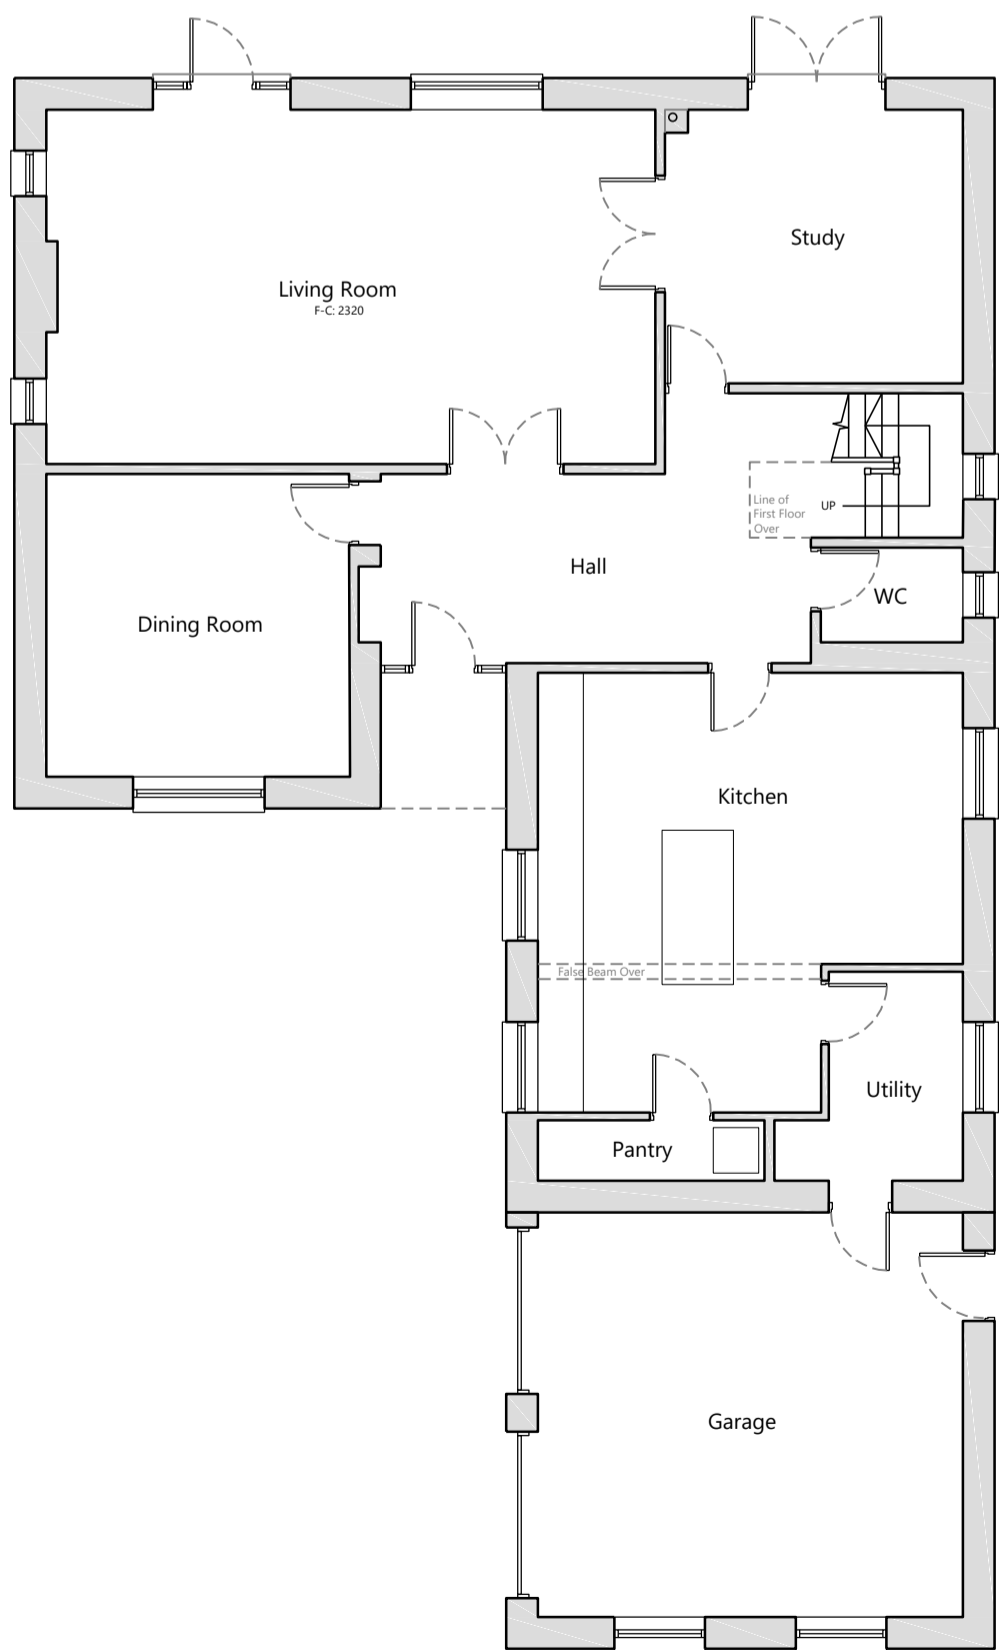

Existing Ground Floor Plan
Scale: 1:100

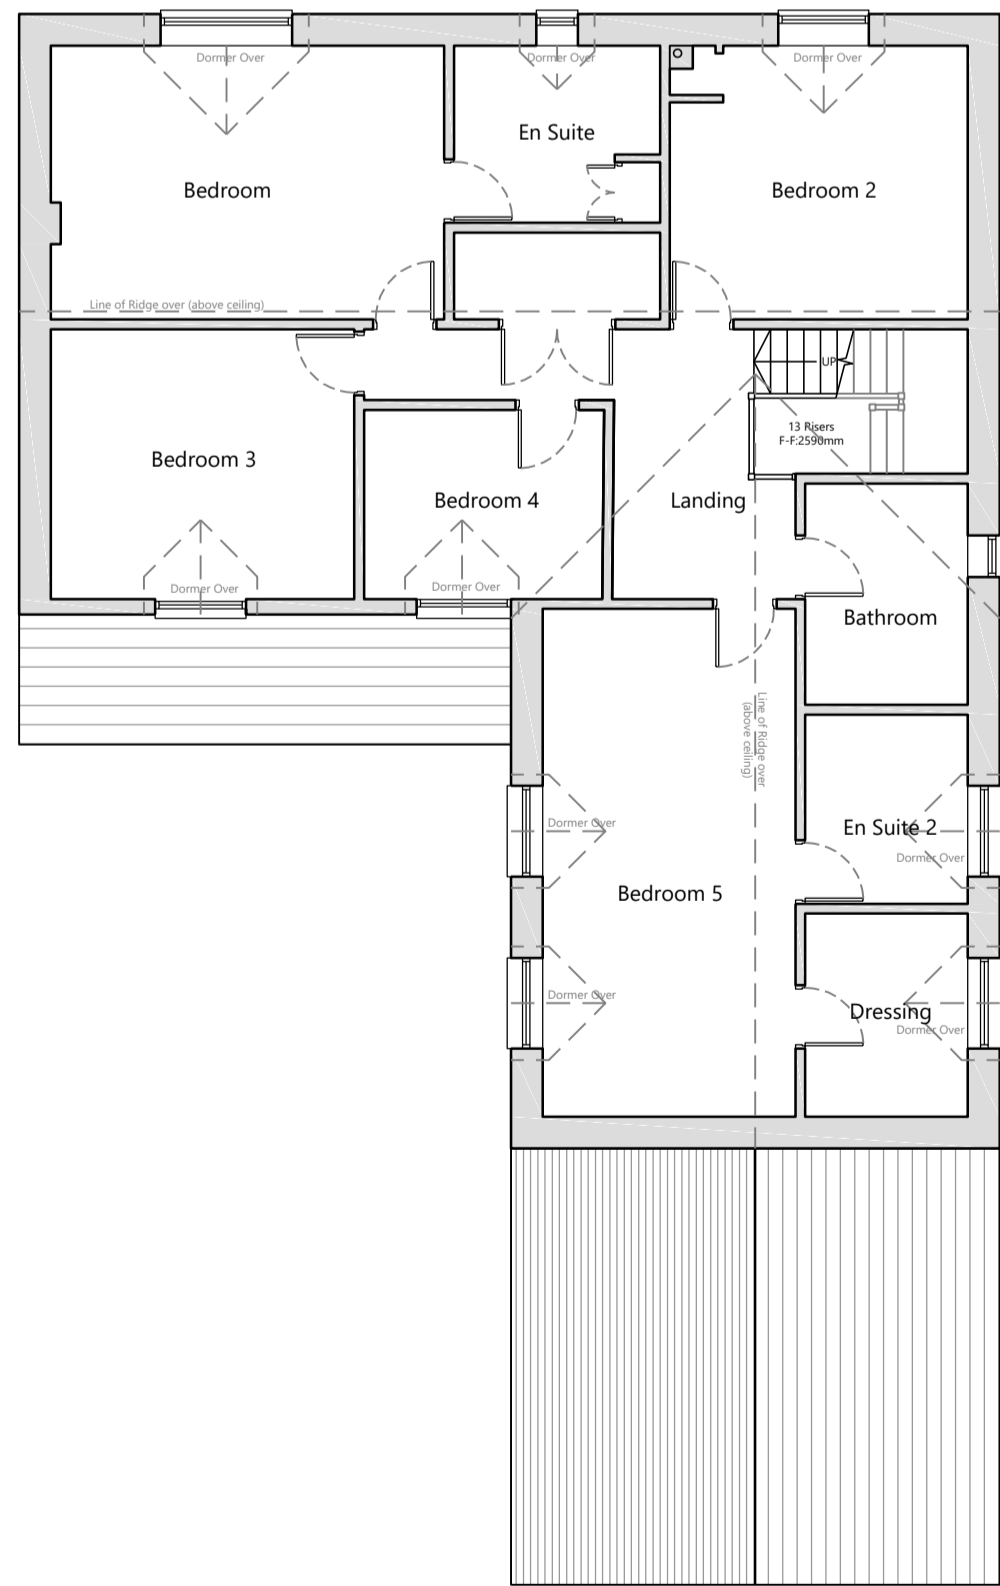


Existing First Floor Plan
Scale: 1:100

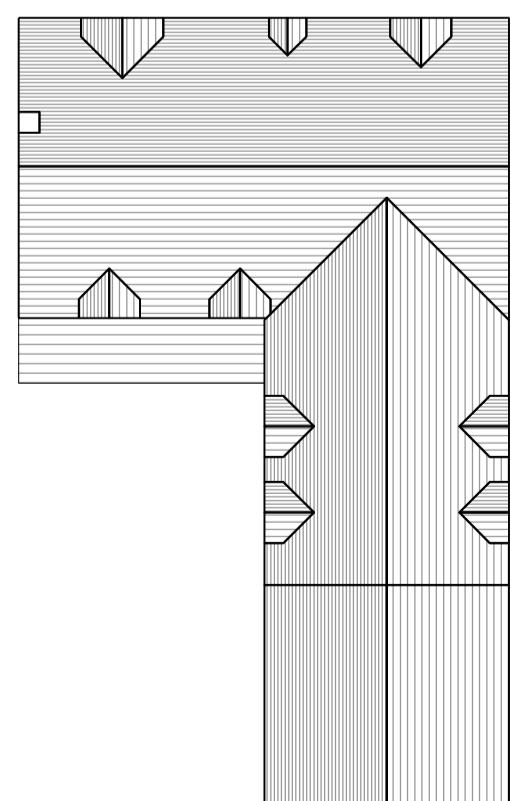

Existing Roof Plan
Scale: 1:200

Materials:
Existing:
Walls: Coursed Cotswold Stone
Roof: Slate Tiles
Dormers: Cladding timber effect (Black) with Slate Tiles (as main roof)
Windows: Timber & Glazed Casements (Painted Beige)
Doors: Timber (either painted Beige or in stained timber or Natural Wood)
Garage Door: Brown Metal

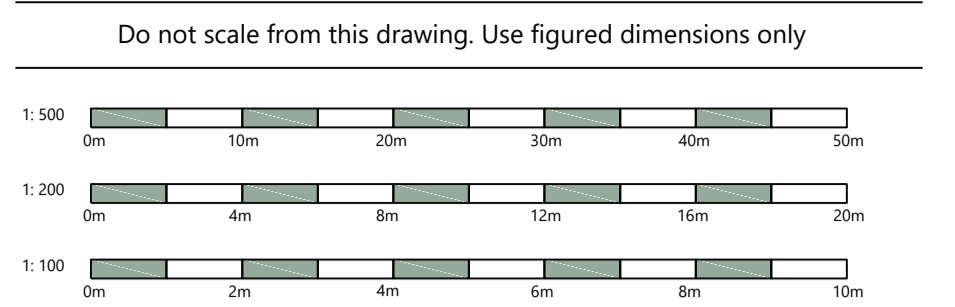

B	Layout Updated	12.02.21
A	Notes Updated	15.01.21
Revision	Details	Date
TE Architecture Architecture & Design		
The Studio @ Appletree Cottage Sibford Gower Oxfordshire OX15 5RS		
Email: info@tearchitecture.co.uk Tel: 01295 236200 / 07500 465555		
Project: Tambun House, Sibford Gower		
Drawing Title: Existing		
Drawing Scale: Varies		Paper Size: A1
Job No: 18_047_	Drawing No: 005	Revision: B