



NOTES:

This drawing is to be read in conjunction with all relevant Architects and Engineers drawings. Only figured dimensions are to be used, for construction, all dimensions are to be verified on site prior to work commencing.

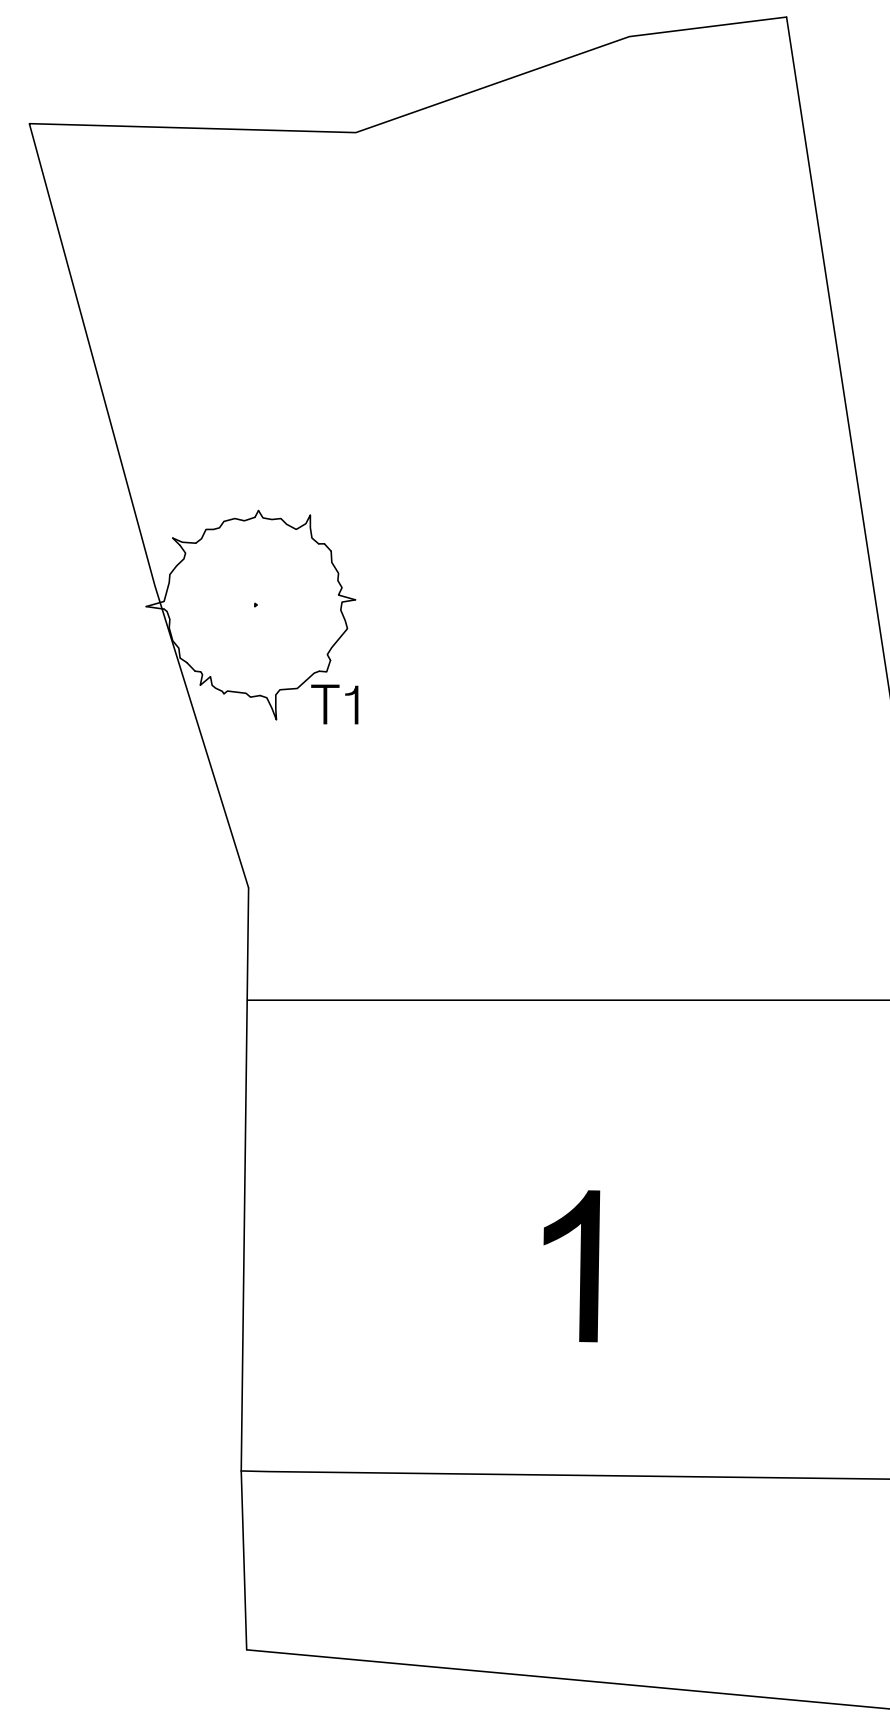

Existing Site Plan

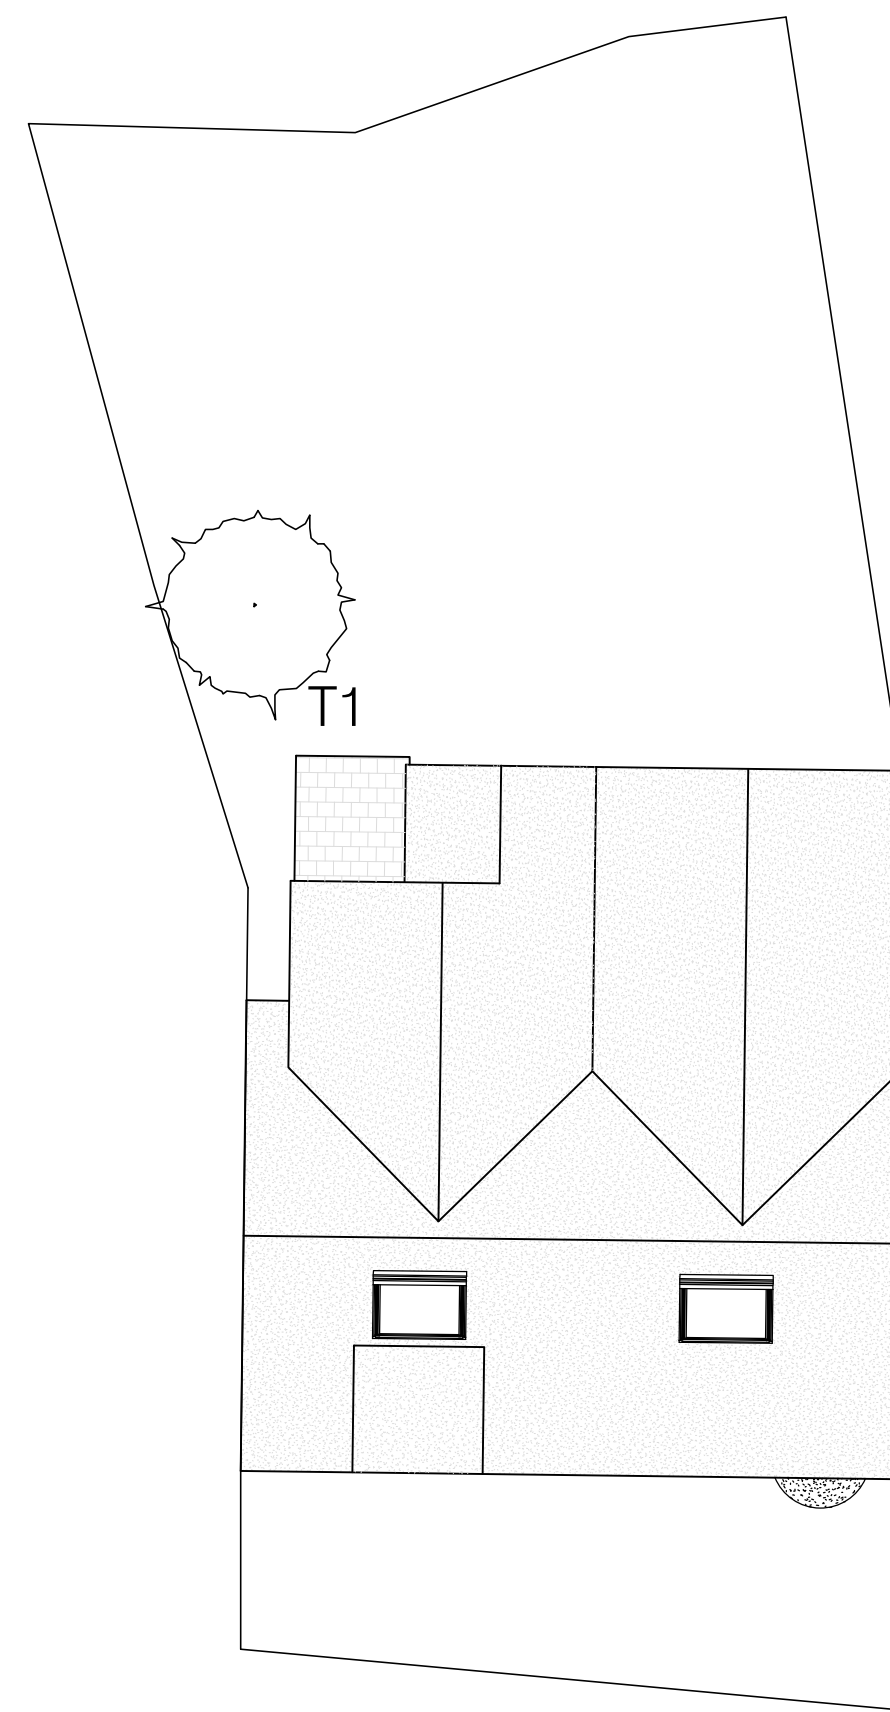

Proposed Site Plan

REV	AMENDMENT	DATE
-----	-----------	------

TITLE  
**1 Meadowcrest Cottages  
 Burdrop OX15 5RQ**

Existing & Proposed  
 Site Plans

DATE	24.11.20	SCALE	1:100 @ A1
DRAWN	CC	APPROVED	



DRAWING STATUS  
**APPROVAL**

DRAWING No	REV
2020-987-201	

