



RESIDENTIAL ARCHITECTURE

07967 261 854


carl@residential-architecture.co.uk

NOTES:


This drawing is to be read in conjunction with all relevant Architects and Engineers drawings

Only figured dimensions are to be used for construction


All dimensions are to be verified on site prior to work commencing

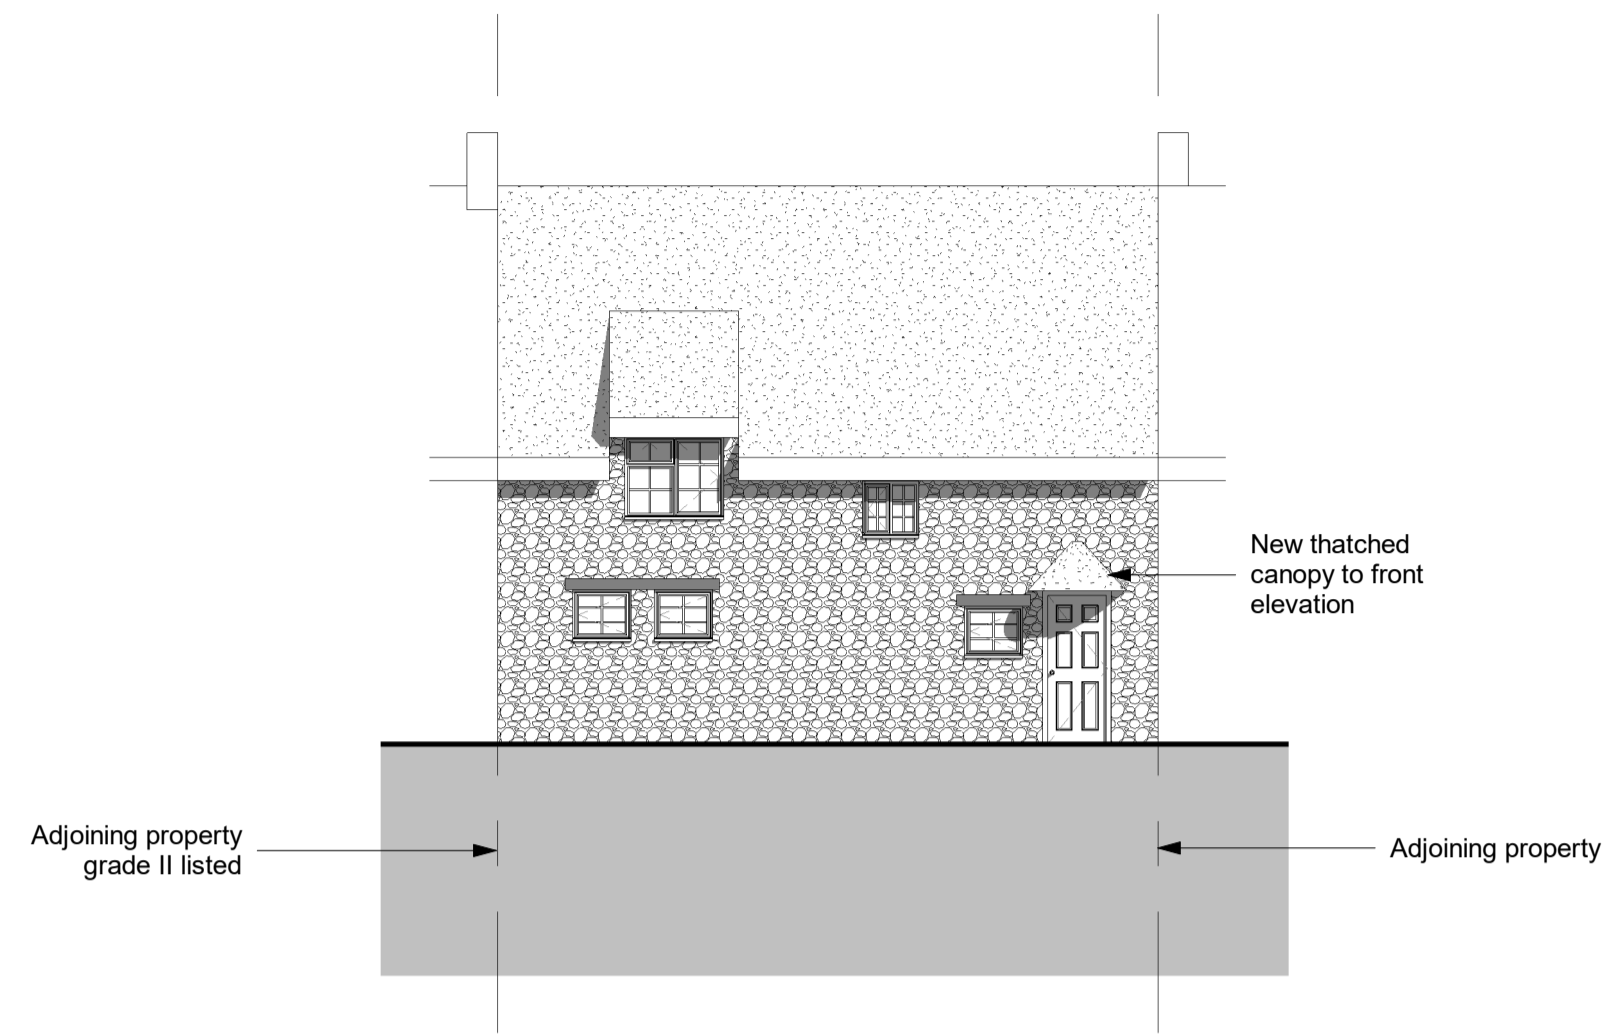


1 Front Elevation
1 : 100

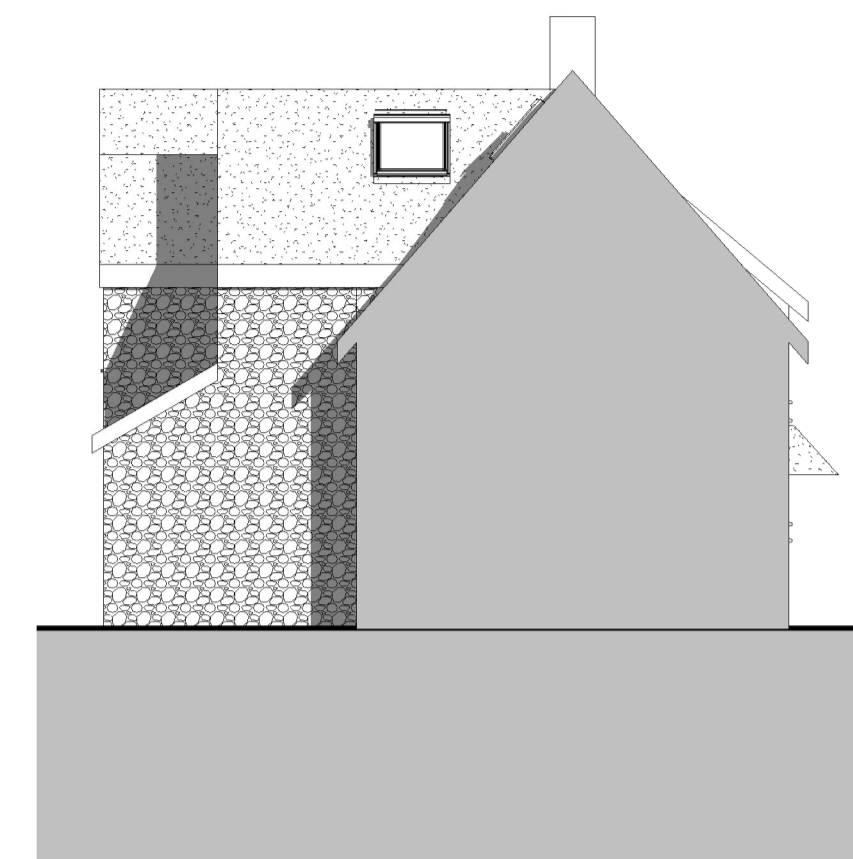

2 LH Elevation
1 : 100

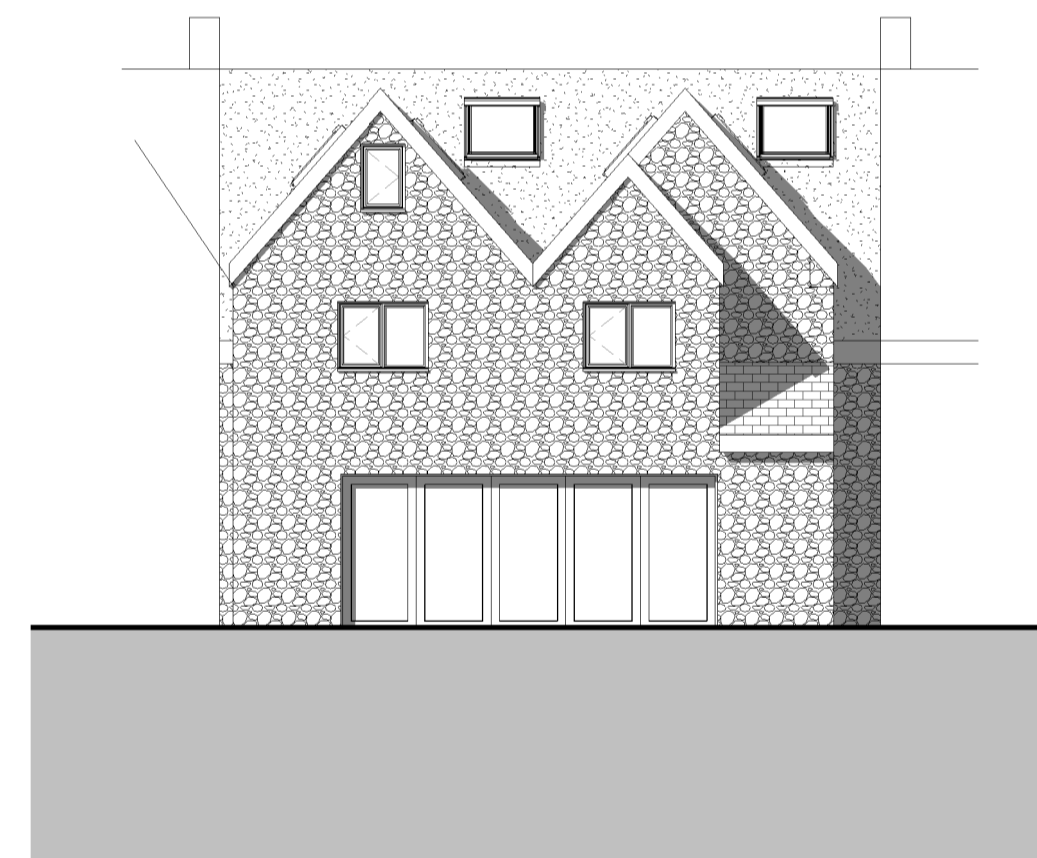

3 Rear Elevation
1 : 100

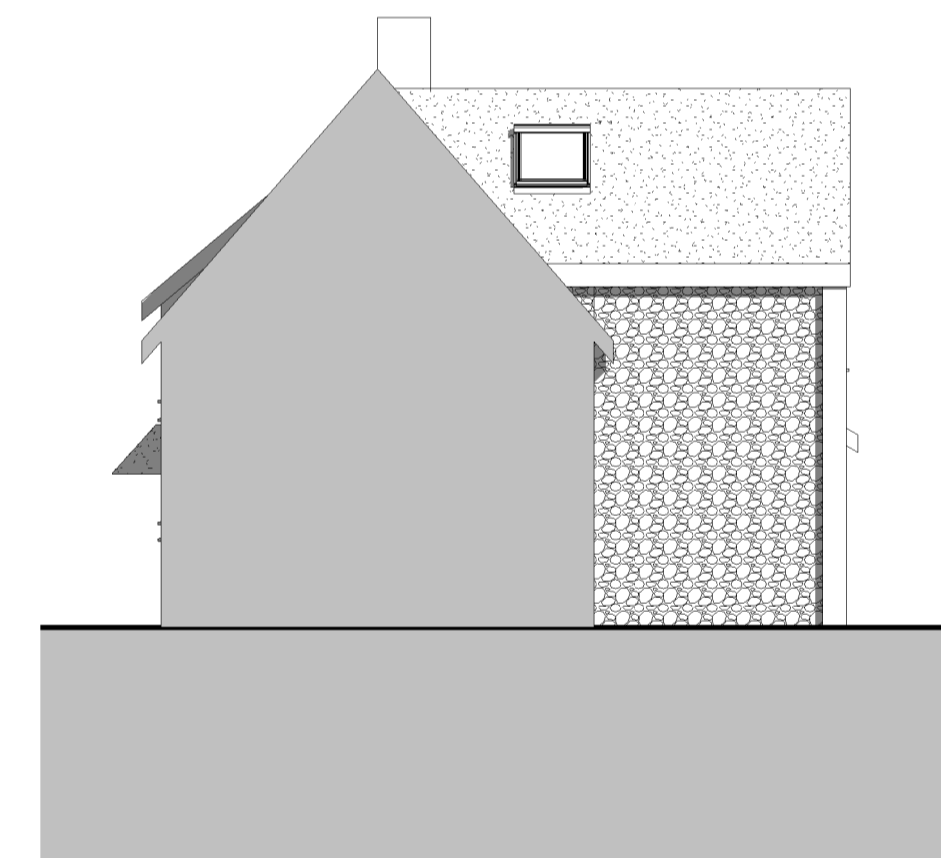

4 RH Elevation
1 : 100

No.	Description	Date

1 Meadowcrest Cottages OX15 5RQ

Proposed Elevations

Project number	2020-987
Date	05.10.20
Drawn by	Carl Collins

104 E

Scale @ A1 1 : 100

