



Level Datum 185.00m


WEST ELEVATION

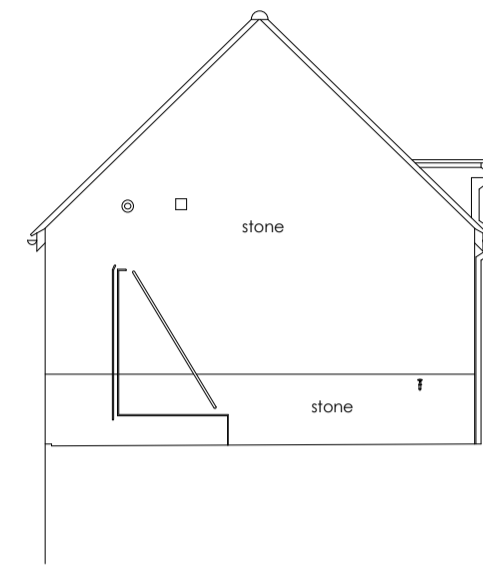


SOUTH ELEVATION

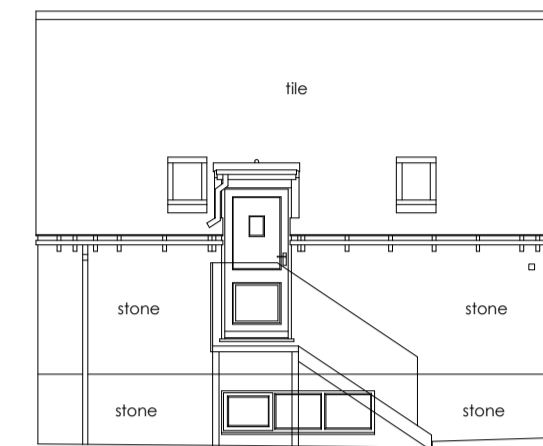


EAST ELEVATION

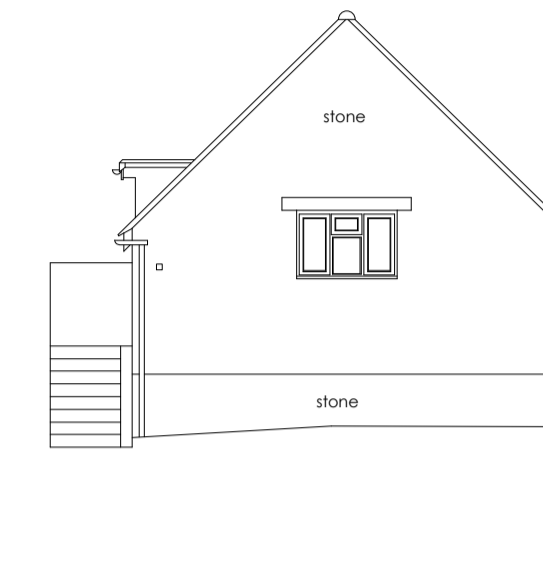


NORTH ELEVATION

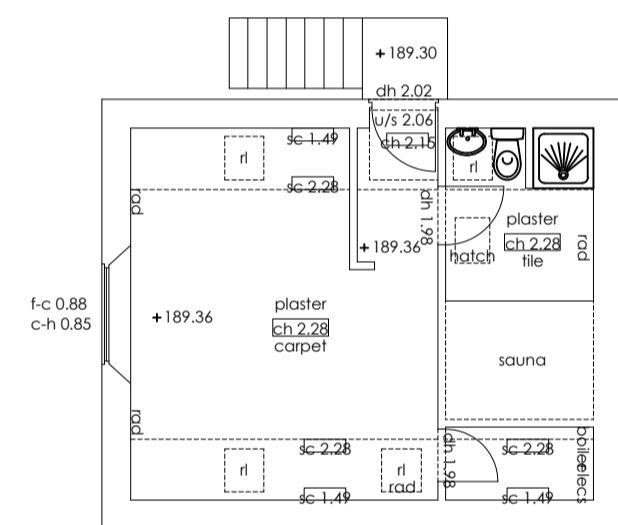

UPPER GROUND FLOOR PLAN

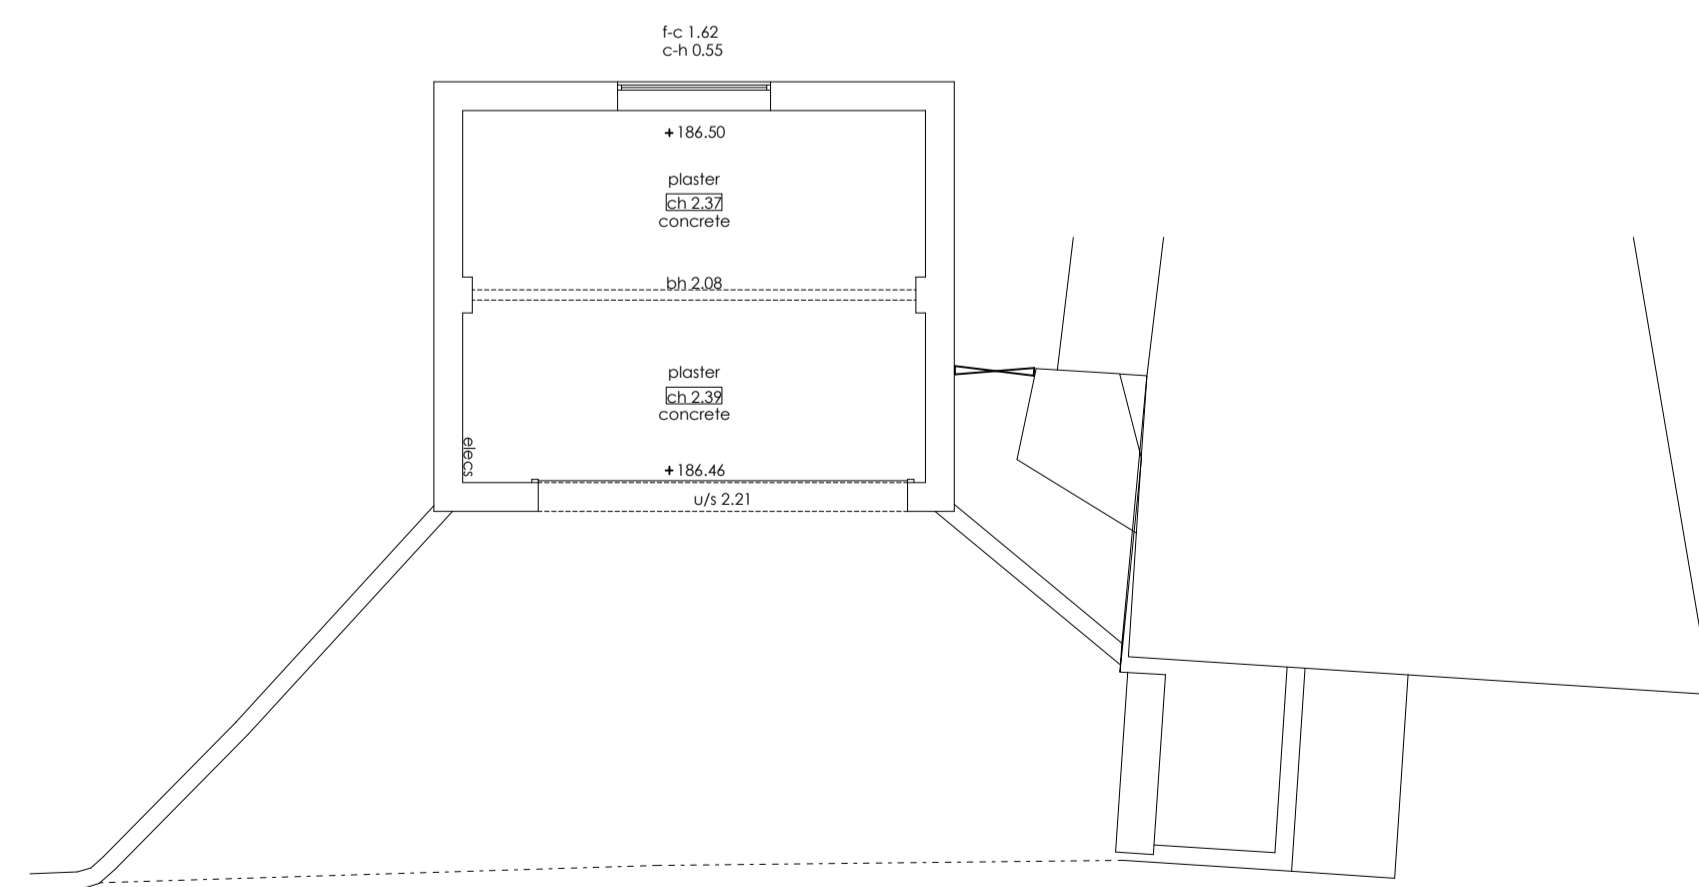

LOWER GROUND FLOOR PLAN

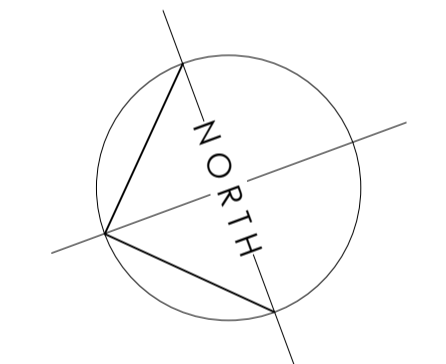

SCALE BAR - 1:100

hsa

Hayward Smart architects

The Coach House
3a New Street, Shipston-on-Strour
Warwickshire, CV36 4EW
01608 661000

studio@hsarchitects.co.uk

Client

Mr + Mrs M. Bannister

Project

Carters Yard
Sibford Gower

Drawing

Survey

Plans + Elevations

Date

May 20

Scale

1:100 at A1

Drawn

Landmark Surveys

Job No

20-002

Drawing No

03

architecture + interiors