


- IF THIS DRAWING HAS BEEN RECEIVED ELECTRONICALLY IT IS THE RECIPIENT'S RESPONSIBILITY TO PRINT THE DOCUMENT TO THE CORRECT SCALE.
- ALL DIMENSIONS ARE IN MILLIMETRES UNLESS STATED OTHERWISE. IT IS RECOMMENDED THAT INFORMATION IS NOT SCALED OFF THIS DRAWING.
- THIS DRAWING SHOULD BE READ IN CONJUNCTION WITH ALL OTHER RELEVANT DRAWINGS AND SPECIFICATIONS.

GA DRAWING REFERENCES


- GROUND FLOOR LAYOUTS :**
- 10 GROUND & FIRST FLOOR PLAN (GA)
 - 11 SECOND & PLANT FLOOR PLAN (GA)
 - 12 ROOF PLAN (GA)

- ELEVATIONS & SECTIONS :**
- 14 PROPOSED ELEVATION SHEET 1
 - 15 PROPOSED ELEVATION SHEET 2
 - 16 PROPOSED SECTIONS

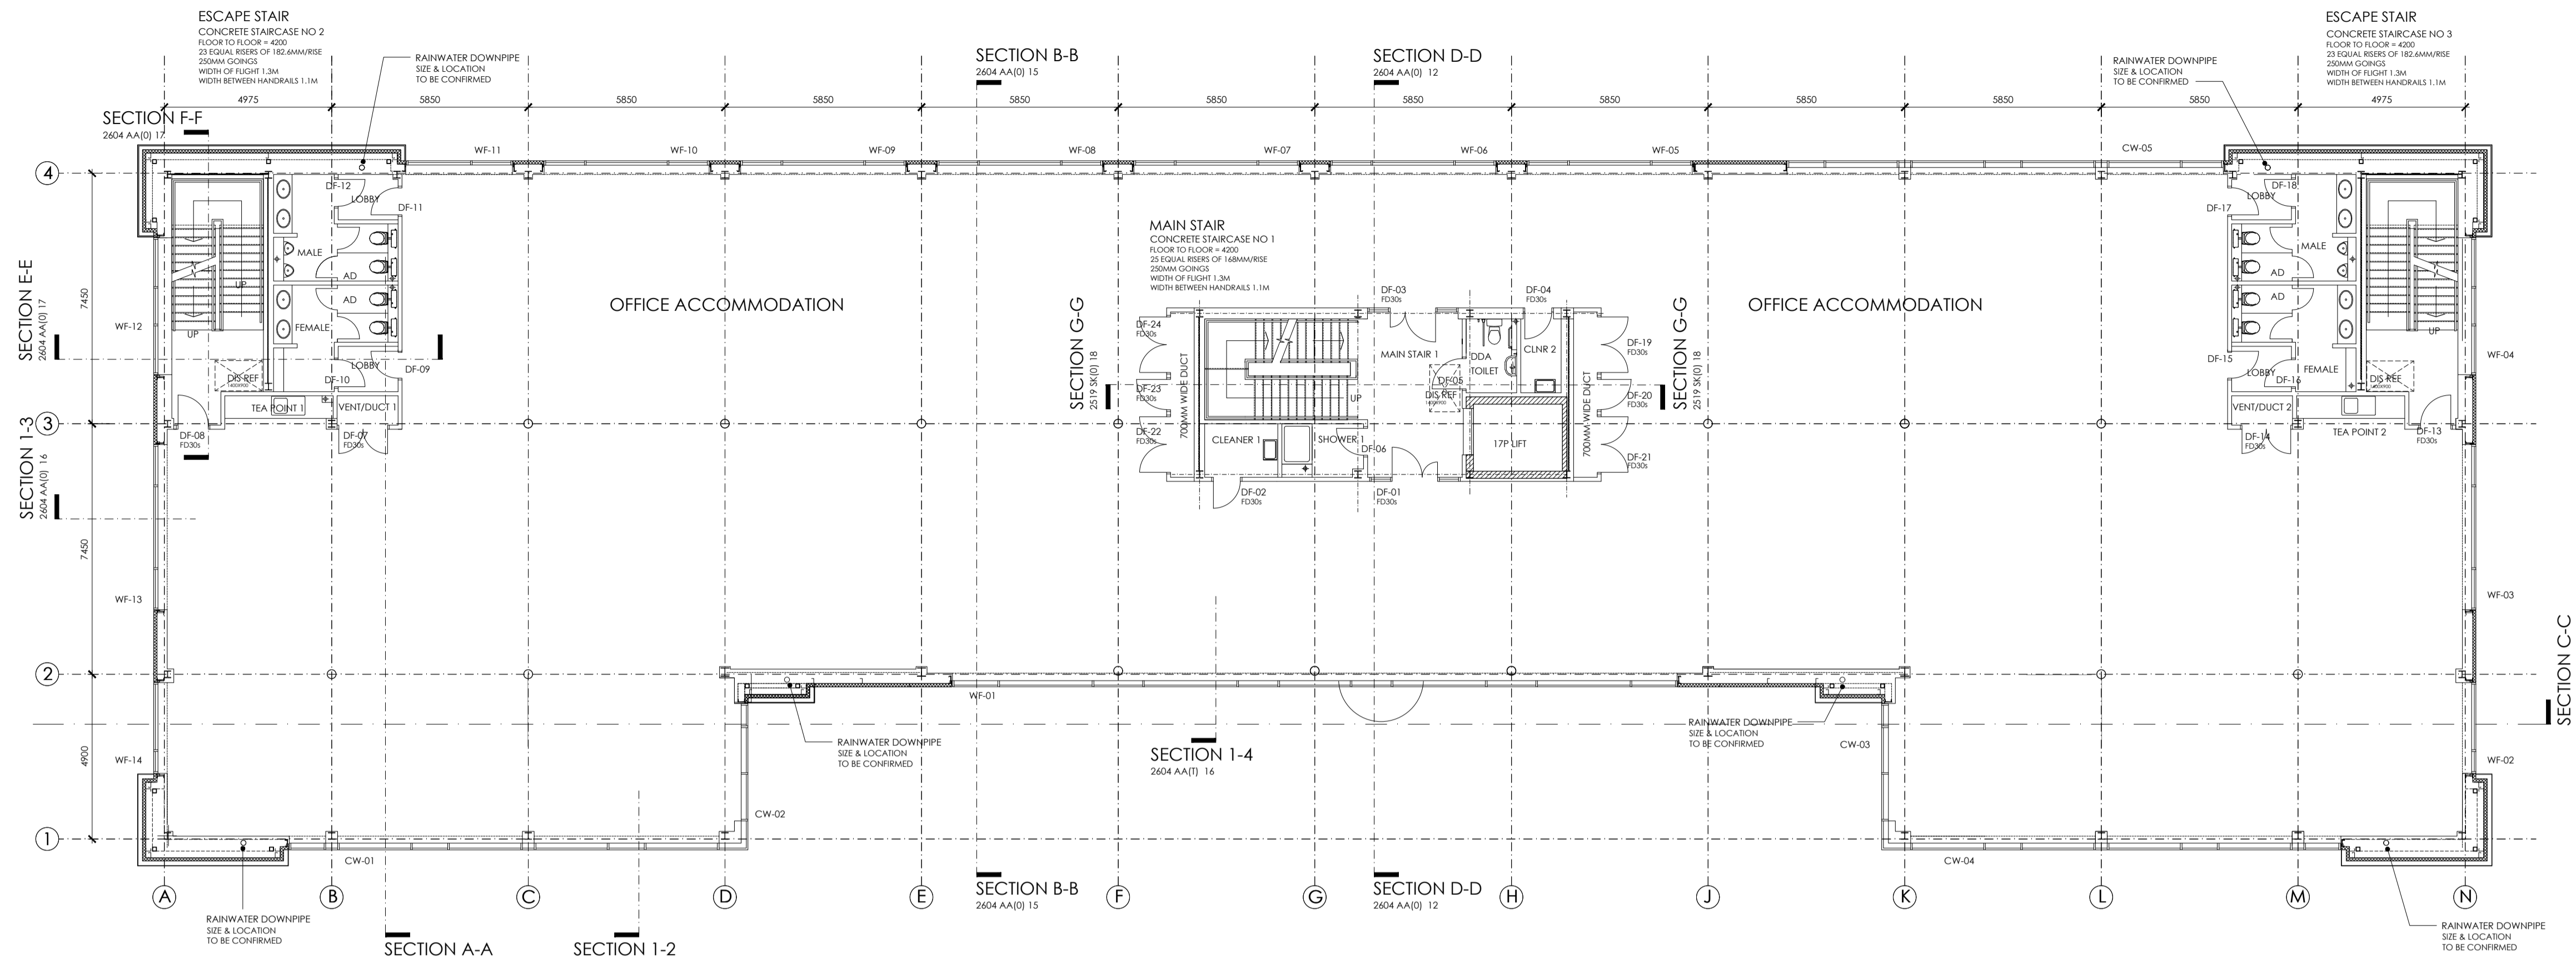


FIRST FLOOR PLAN

SCALE 1:125
GROSS INTERNAL AREA 1173m²
GROSS EXTERNAL AREA 1270m²

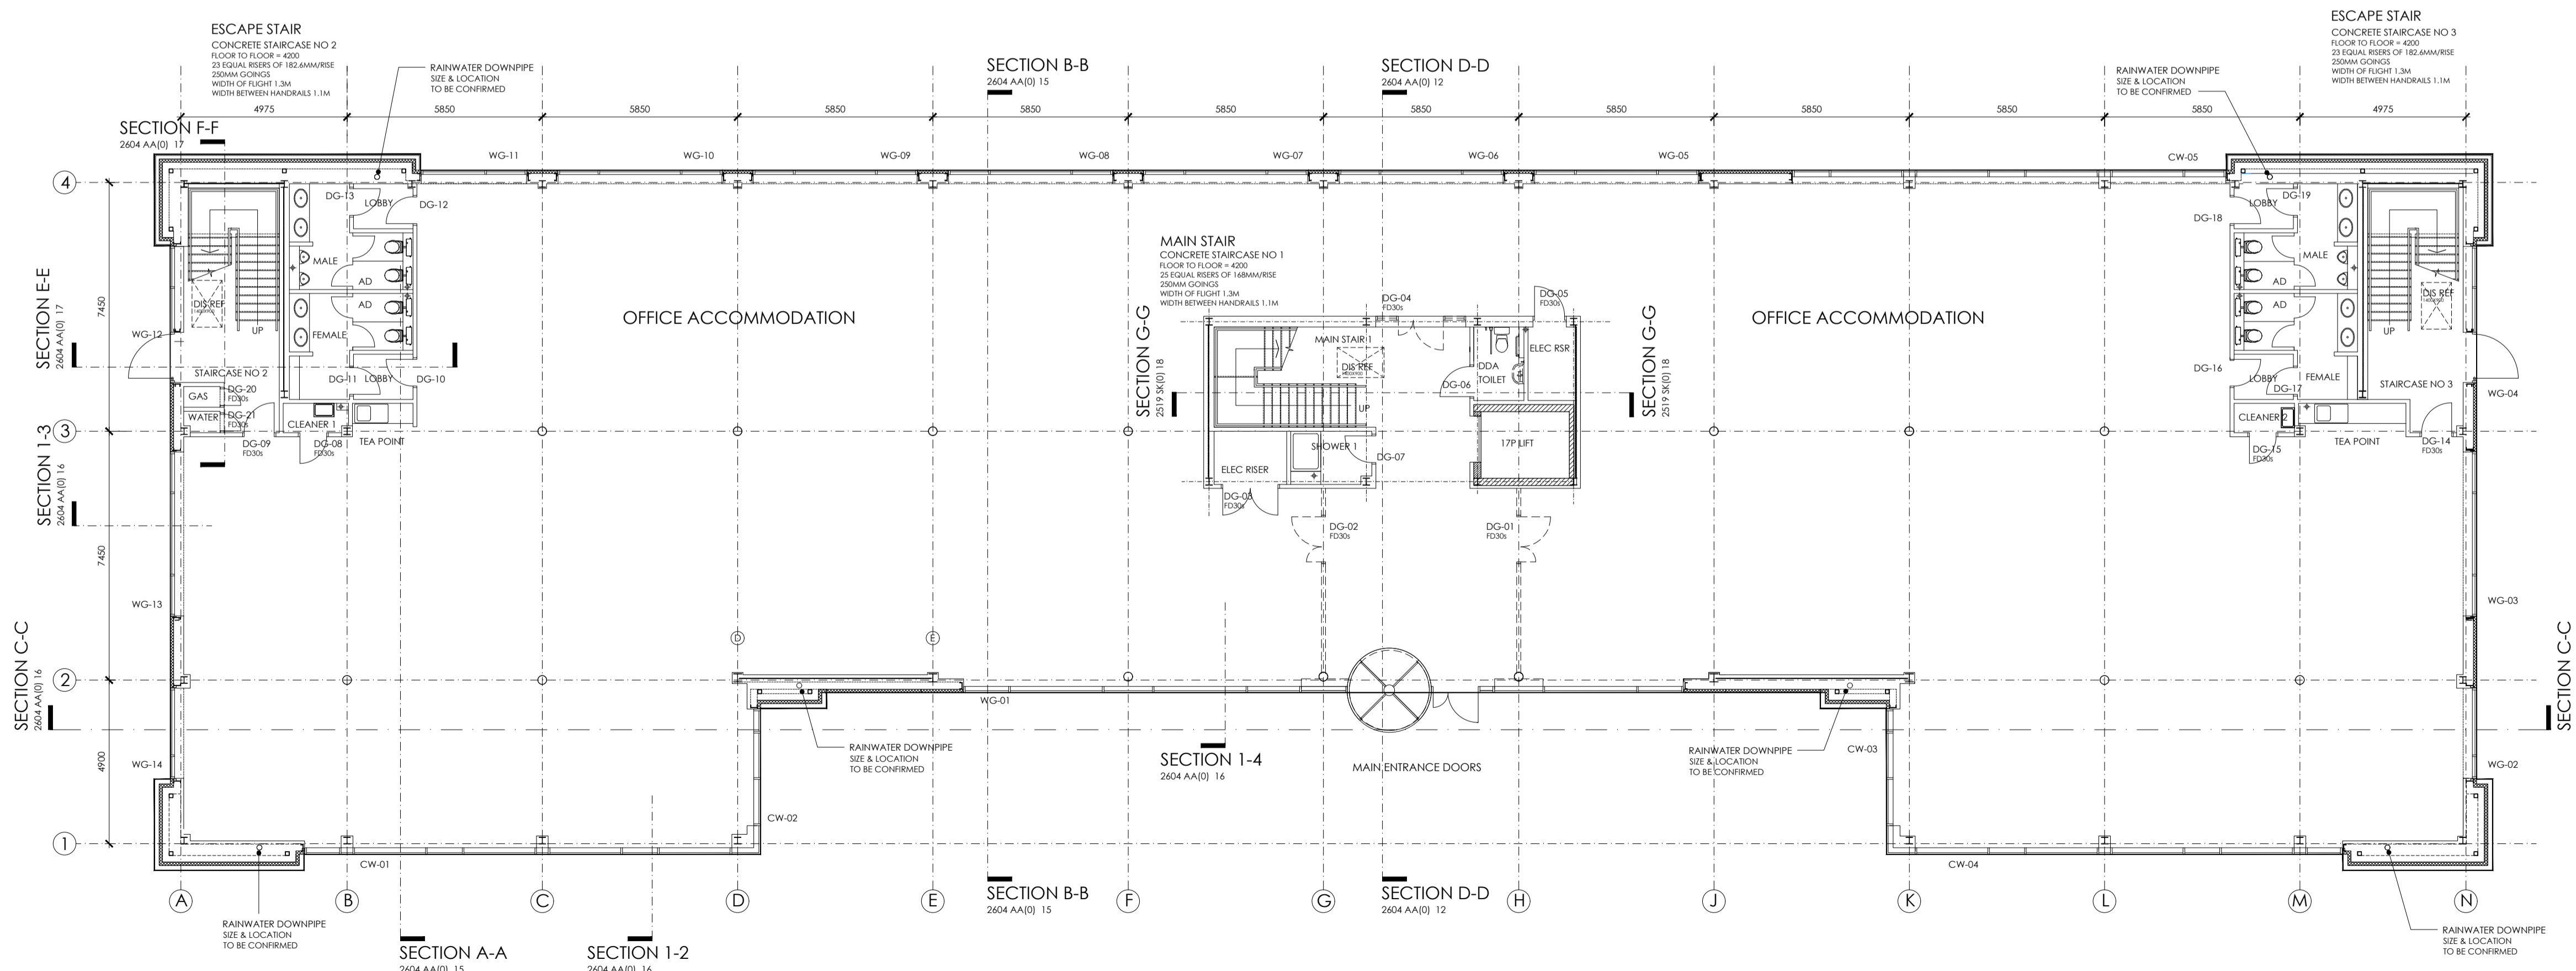

GROUND FLOOR PLAN

SCALE 1:125
GROSS INTERNAL AREA 1173m²
GROSS EXTERNAL AREA 1270m²

 

client: HILL STREET HOLDINGS
project: OXFORD TECHNOLOGY PARK

site: LANGFORD LANE
KIDLINGTON, OXFORDSHIRE

content: UNIT ONE
GROUND & FIRST FLOOR PLANS

date: JAN 2020

scale: 1:125 @ A1

ALL DIMENSIONS TO BE CHECKED ON SITE

GARRETT MCKEE
ARCHITECTS
RILEY HOUSE
RILEY ROAD
MARLOW
BUCKINGHAMSHIRE
T. 01628 907000
www.garrettmckee.co.uk

drawn: revision:
2604 AA(0) 10 PL2