


- IF THIS DRAWING HAS BEEN RECEIVED ELECTRONICALLY IT IS THE RECIPIENT'S RESPONSIBILITY TO PRINT THE DOCUMENT TO THE CORRECT SCALE.
- ALL DIMENSIONS ARE IN MILLIMETRES UNLESS STATED OTHERWISE. IT IS RECOMMENDED THAT INFORMATION IS NOT SCALED OFF THIS DRAWING.
- THIS DRAWING SHOULD BE READ IN CONJUNCTION WITH ALL OTHER RELEVANT DRAWINGS AND SPECIFICATIONS.



**GA DRAWING REFERENCES**

- GROUND FLOOR LAYOUTS :**
- 10 GROUND & FIRST FLOOR PLAN (GA)
  - 11 SECOND & PLANT FLOOR PLAN (GA)
  - 12 ROOF PLAN (GA)

- ELEVATIONS & SECTIONS :**
- 14 PROPOSED ELEVATION SHEET 1
  - 15 PROPOSED ELEVATION SHEET 2
  - 16 PROPOSED SECTIONS

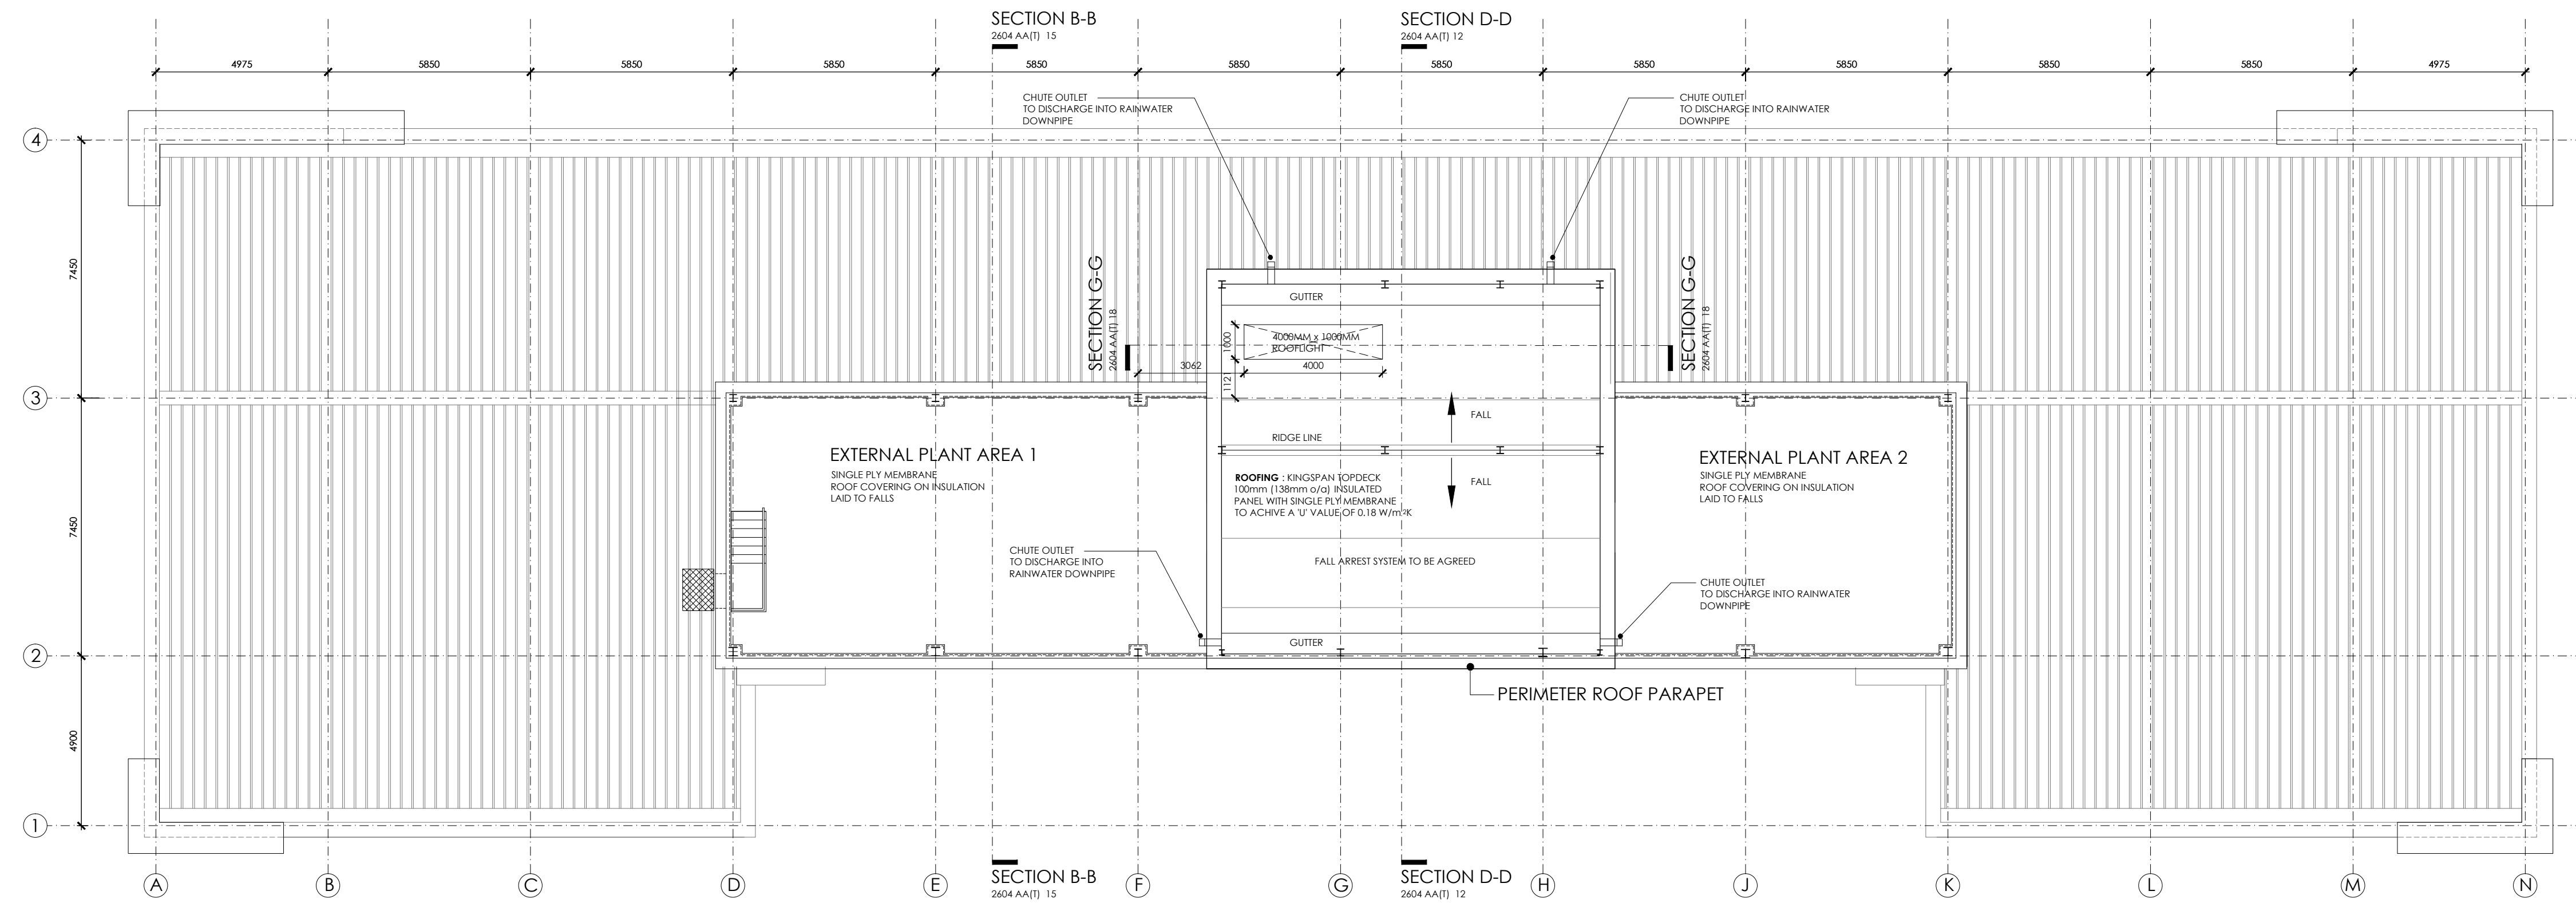

**ROOF PLAN**  
SCALE 1:125

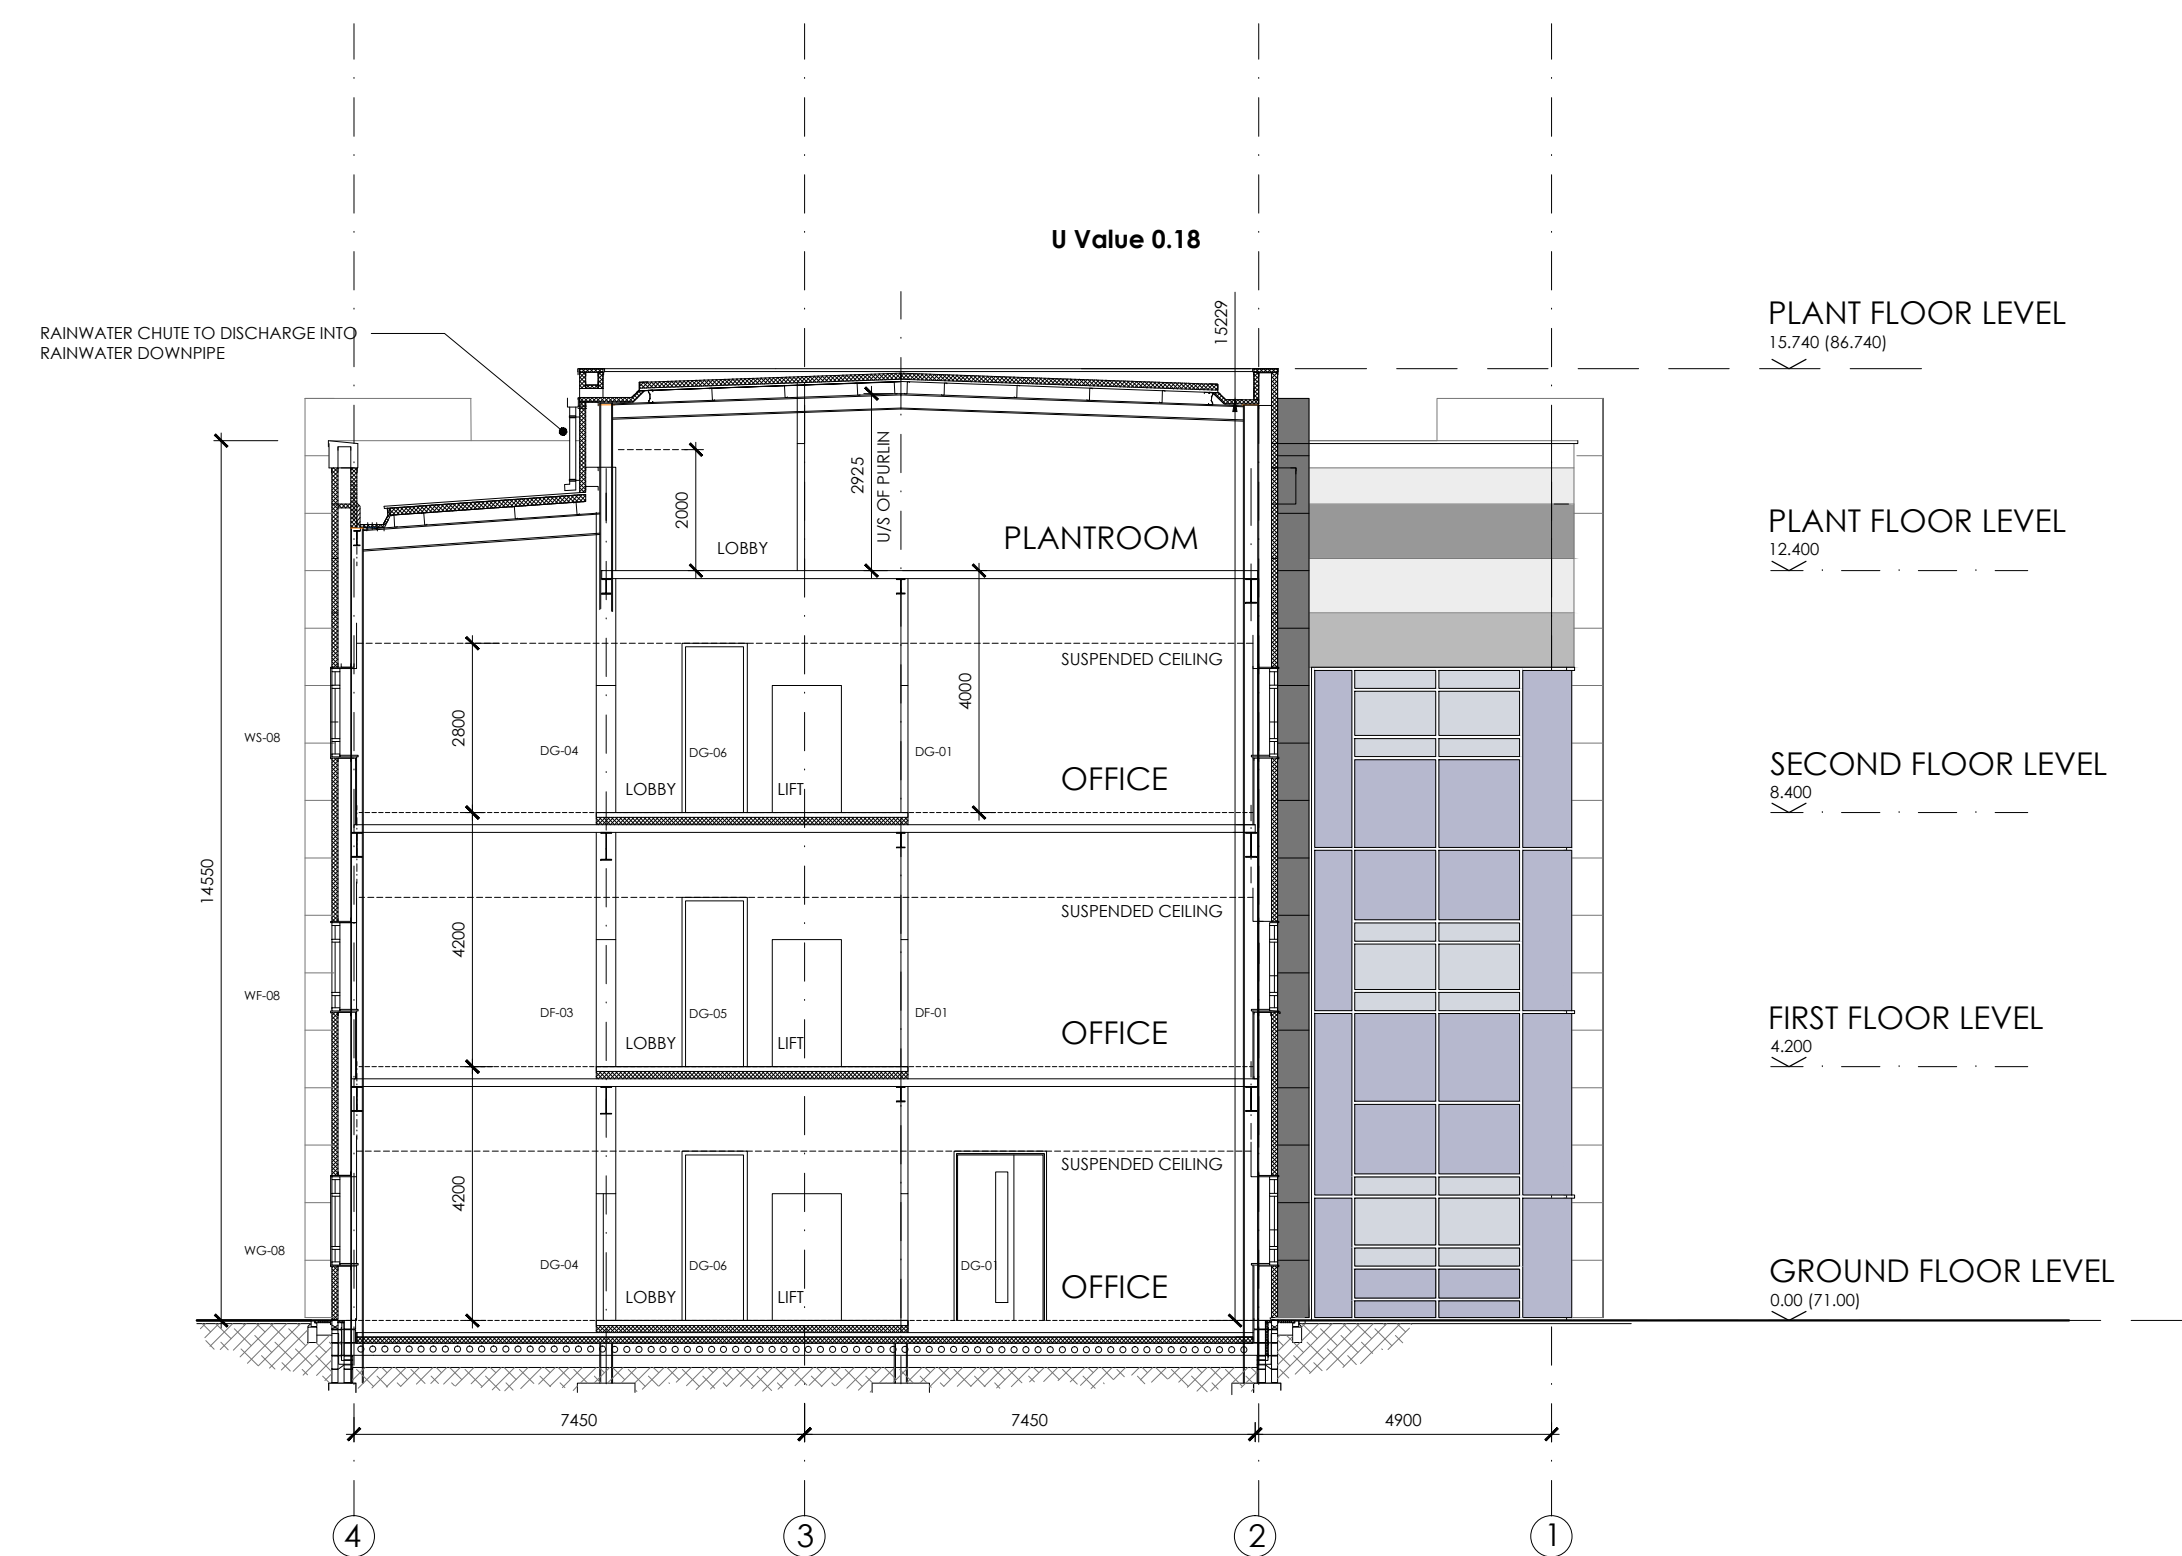 

**SECTION D-D**  
SCALE 1:125

client :	HILL STREET HOLDINGS
project :	OXFORD TECHNOLOGY PARK
site :	LANGFORD LANE KIDLINGTON, OXFORDSHIRE
content :	UNIT ONE ROOF PLAN
date :	JAN 2020
scale :	1 : 125 @ A1
ALL DIMENSIONS TO BE CHECKED ON SITE	

**GARRETT MCKEE**  
ARCHITECTS  
RILEY HOUSE  
RILEY ROAD  
MARLOW  
BUCKINGHAMSHIRE  
T. 01628 907000  
www.garrettmckee.co.uk