


Note: All dimensions must be checked on site and not scaled from this drawing.

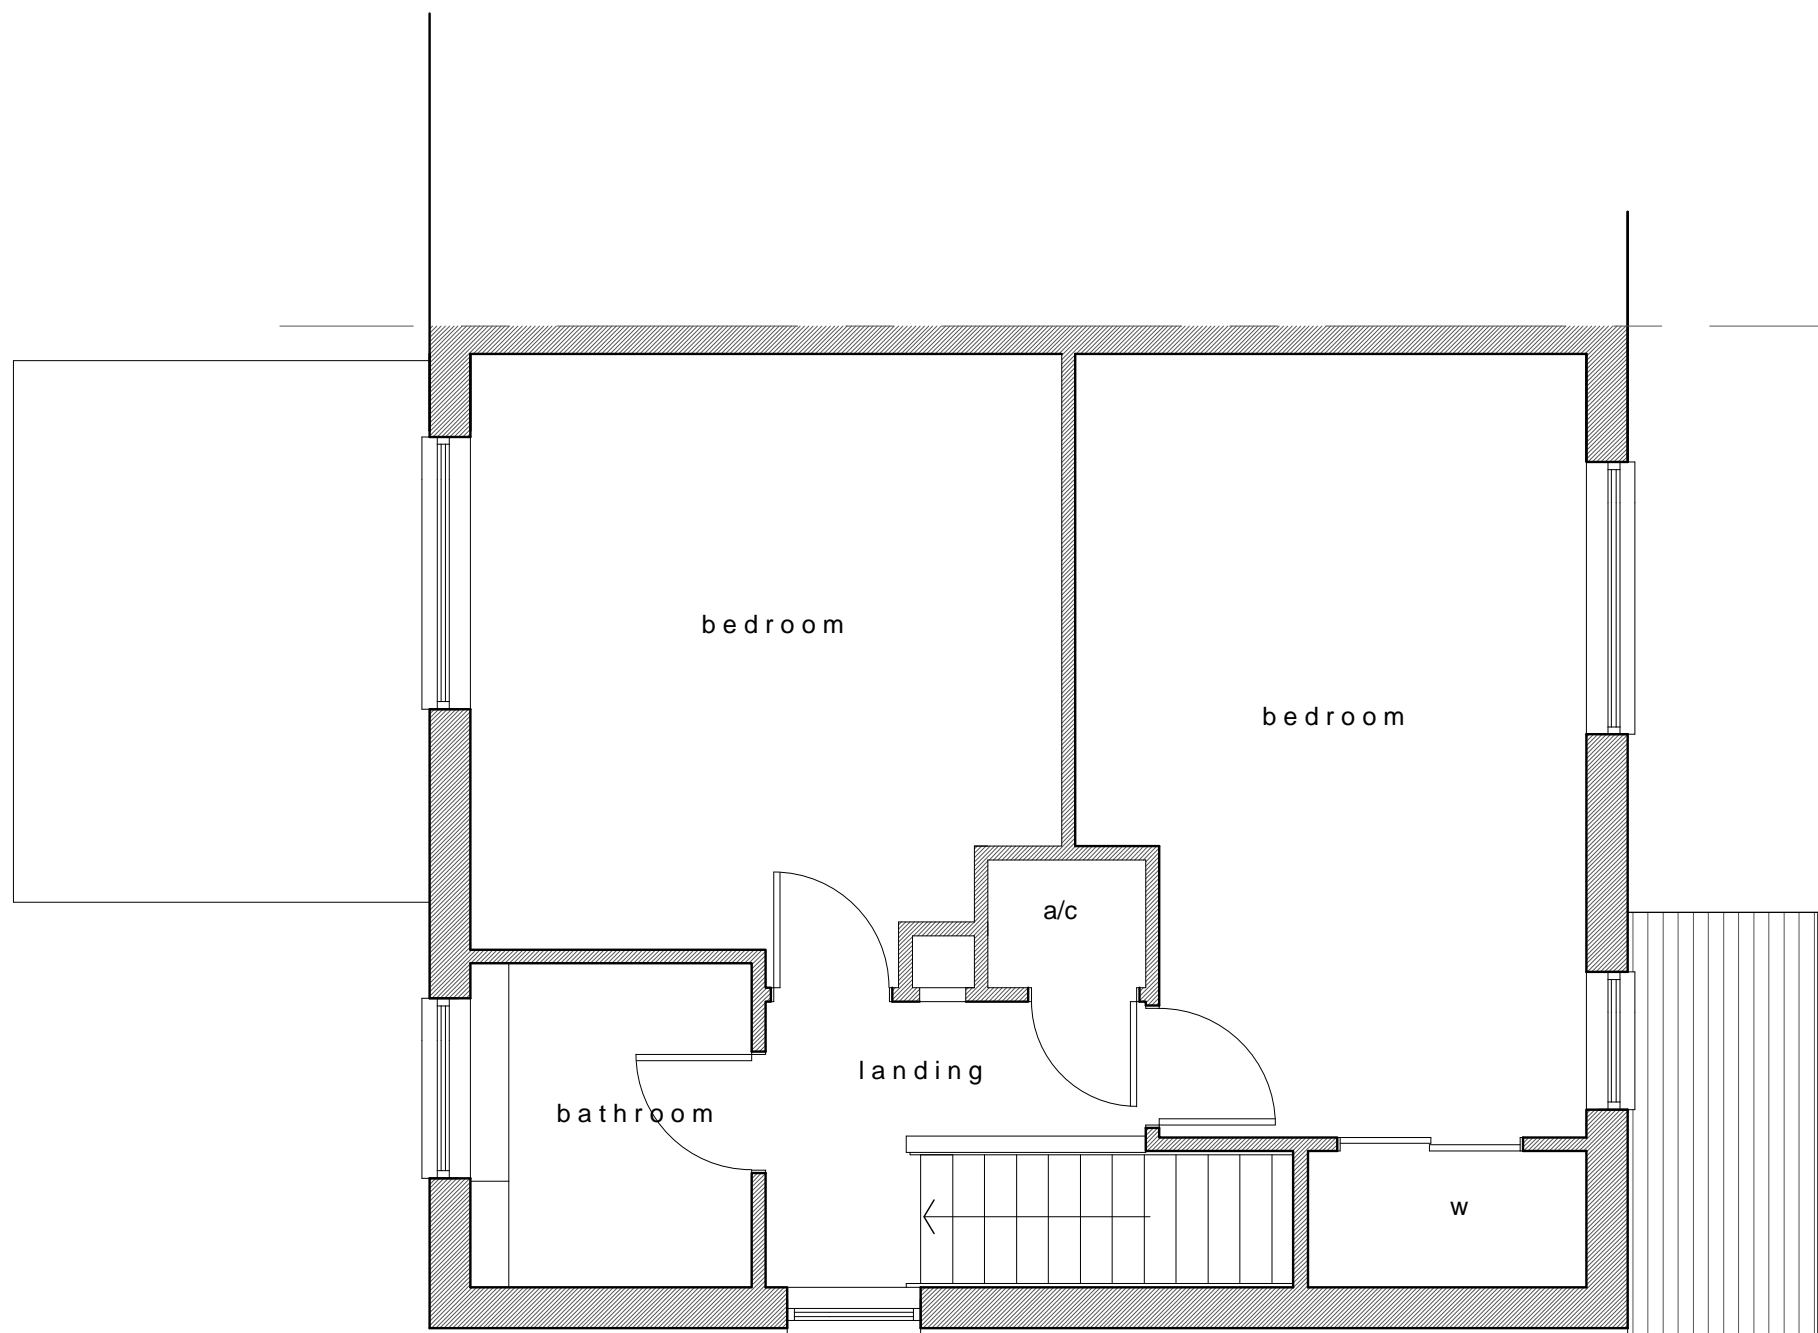

FIRST FLOOR PLAN

Rev.	Date	Revisions
<div><p>Steve Karpa Architectural Detailing 15 Taylor Close, Bicester, Oxon, OX26 3HS Tel/Fax: 01869 322671 Mobile: 07905261592 stevekarpa@hotmail.com</p></div>		
Client: YASAMIN KAZEMI		
Job Title: PROPOSED EXTENSION AT: 1 HORNE CLOSE, CAVERSFIELD, OXON.		
Drawing Title: FIRST FLOOR PLAN 'As Existing'		
Scale: 1:50 @ A3	Date: January 2021	Drawn: SJK
Drawing Number: SK.21-877-02		