


Note: All dimensions must be checked on site and not scaled from this drawing.

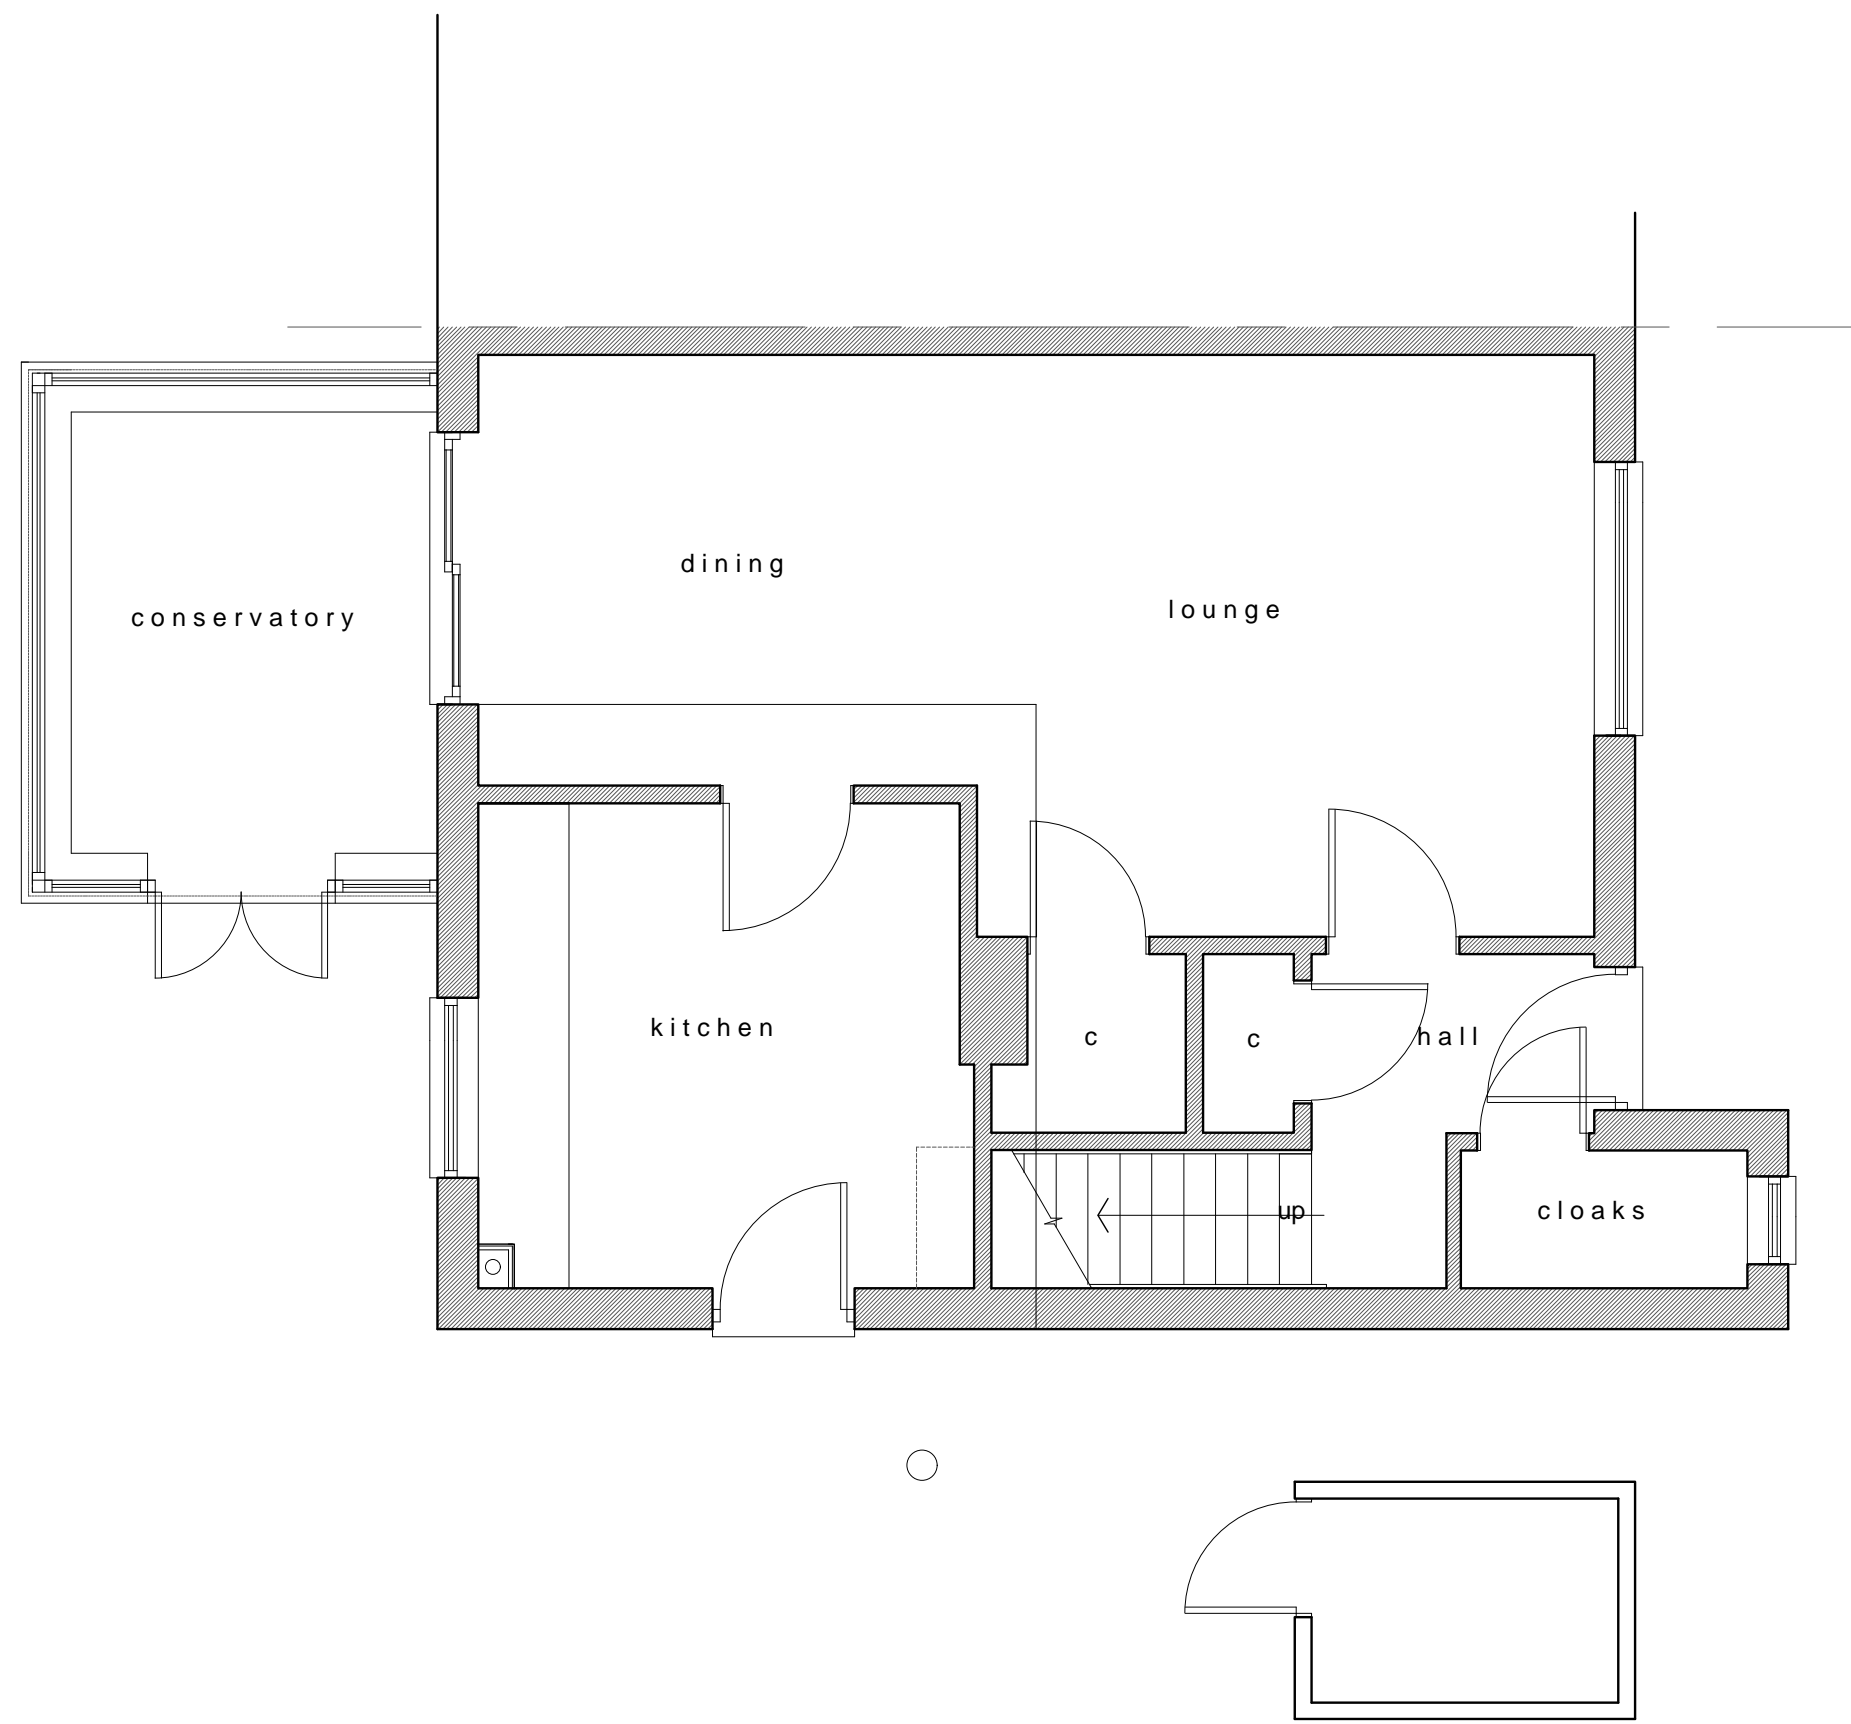

GROUND FLOOR PLAN

Rev.	Date	Revisions

**Steve Karpa**  
**Architectural Detailing**  
15 Taylor Close, Bicester, Oxon, OX26 3HS  
Tel/Fax: 01869 322671    Mobile: 07905261592  
stevekarpa@hotmail.com

Client: YASAMIN KAZEMI

Job Title: PROPOSED EXTENSION AT:  
1 HORNE CLOSE,  
CAVERSFIELD, OXON.

Drawing Title:

GROUND FLOOR PLAN  
'As Existing'

Scale: 1:50 @ A3	Date: January 2021	Drawn: SJK
---------------------	-----------------------	---------------

Drawing Number: SK.21-877-01