
Note: All dimensions must be checked on site and not scaled from this drawing.

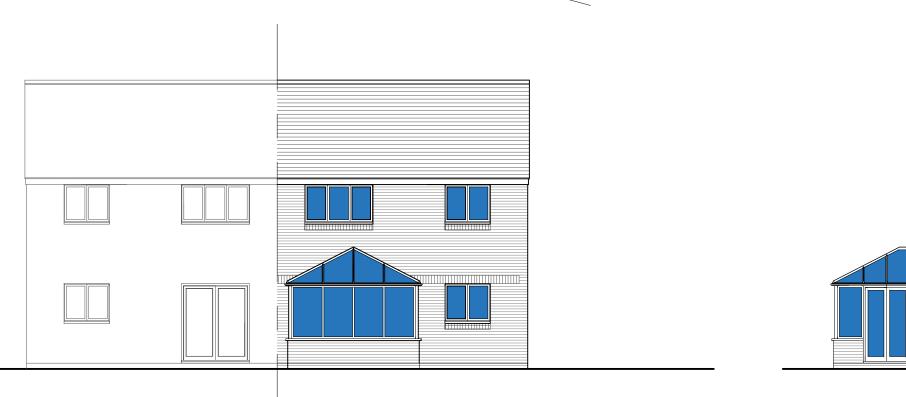




REAR ELEVATION

SIDE ELEVATION



FRONT ELEVATION

 

Steve Karpa Architectural Detailing

15 Taylor Close, Bicester, Oxon, OX26 3HS Tel/Fax: 01869 322671 Mobile: 07905261592 stevekarpa@hotmail.com

Client:

YASAMIN KAZEMI

Job Title

PROPOSED EXTENSION AT: 1 HORNE CLOSE, CAVERSFIELD, OXON.

Drawing Title:

ELEVATIONS

'As Existing'

Scale: 1:100 @ A3 Date: January 2021

Drawn:

Drawing Number:

SK.21-877-03