

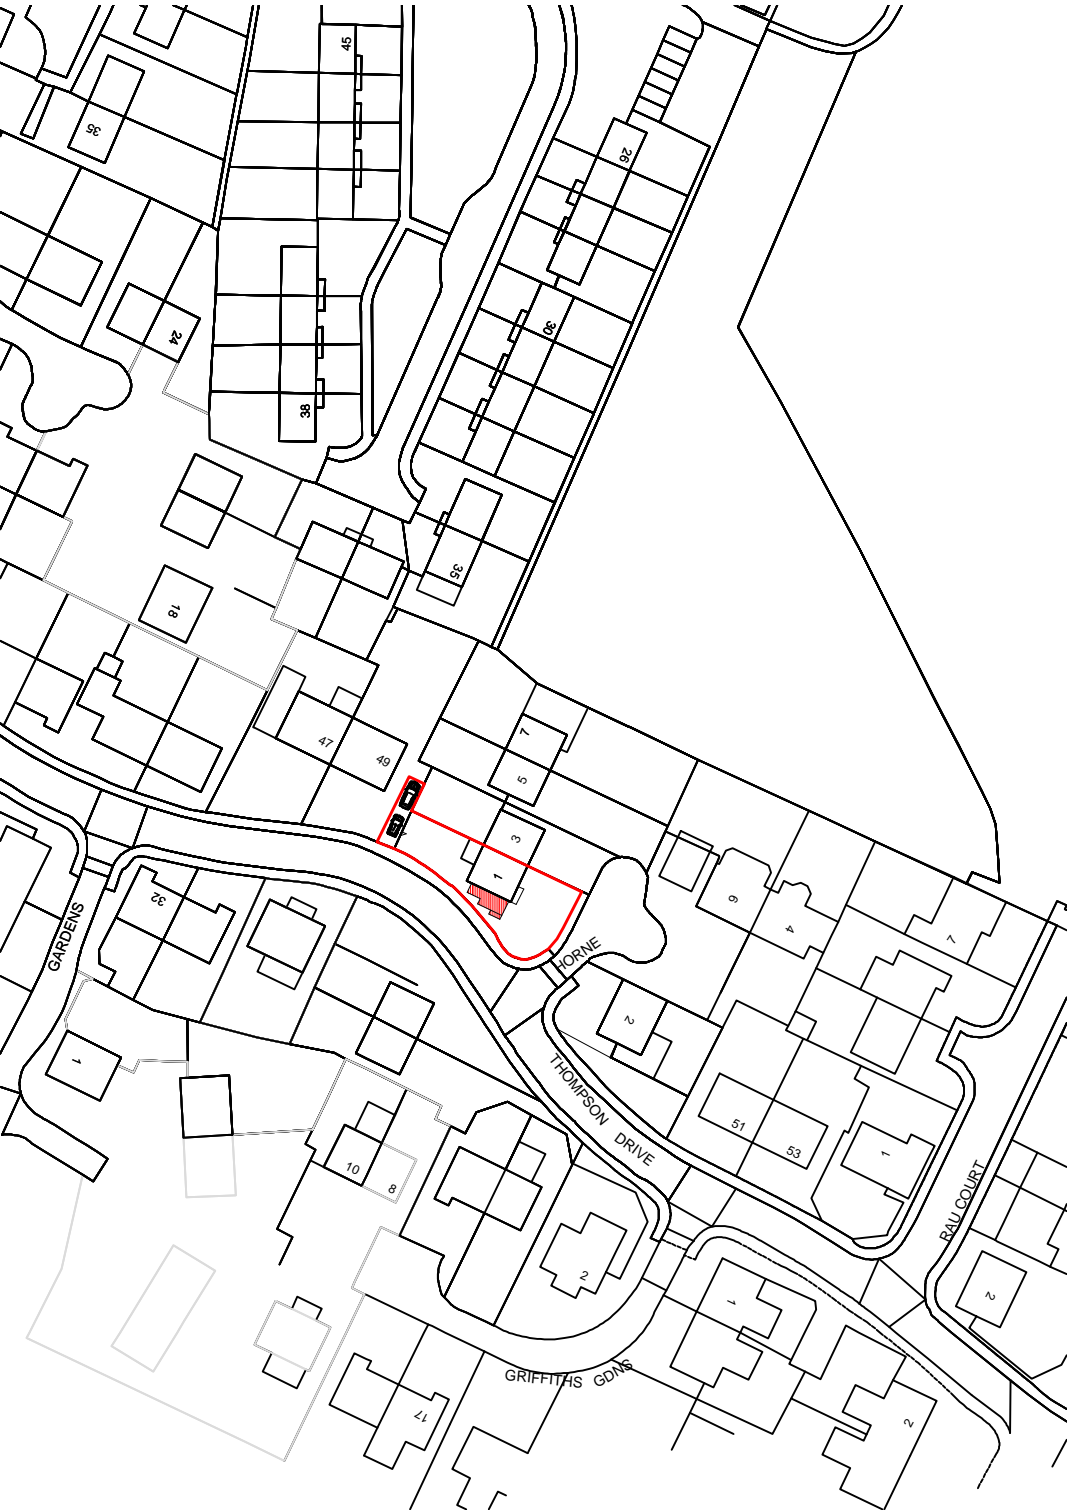


Note: All dimensions must be checked on site and not scaled from this drawing.

© Crown copyright and database rights 2021.
Ordnance Survey Licence number 0100031673

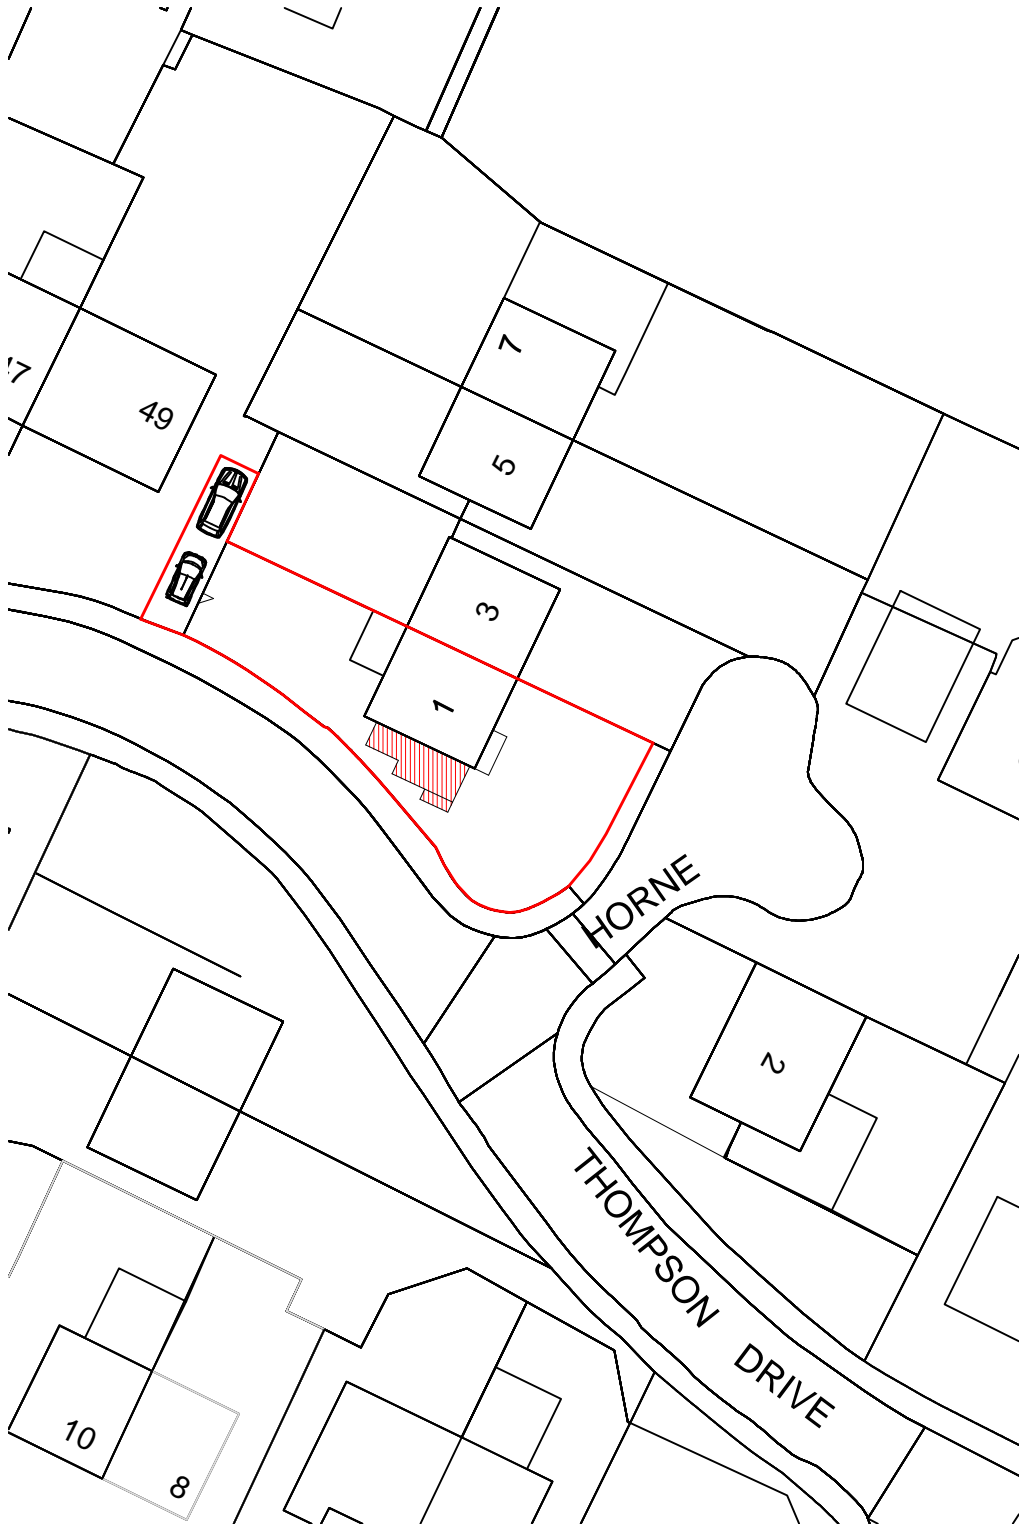

SITE LOCATION PLAN scale 1:1250

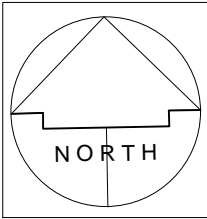

SITE BLOCK PLAN scale 1:500

Rev.	Date	Revisions

Steve Karpa
Architectural Detailing
15 Taylor Close, Bicester, Oxon, OX26 3HS
Tel/Fax: 01869 322671 Mobile: 07905261592
stevekarpa@hotmail.com

Client: **YASAMIN KAZEMI**

Job Title: **PROPOSED EXTENSION AT:
1 HORNE CLOSE,
CAVERSFIELD, OXON.**

Drawing Title:
SITE PLANS

Scale: As Stated @ A3	Date: January 2021	Drawn: SJK
--------------------------	-----------------------	---------------

Drawing Number: **SK.21-877-04A**