
 


Note:  
 All levels and dimensions to be site surveyed and confirmed by the contractor. See also architectural details, mechanical and electrical intent layout and structural engineers drawings and specifications. Door and windows manufacturer to produce shop drawings for comment before manufacture.  
 All details are intent only, to be finalised by the contractor. Drawings subject to statutory approvals.

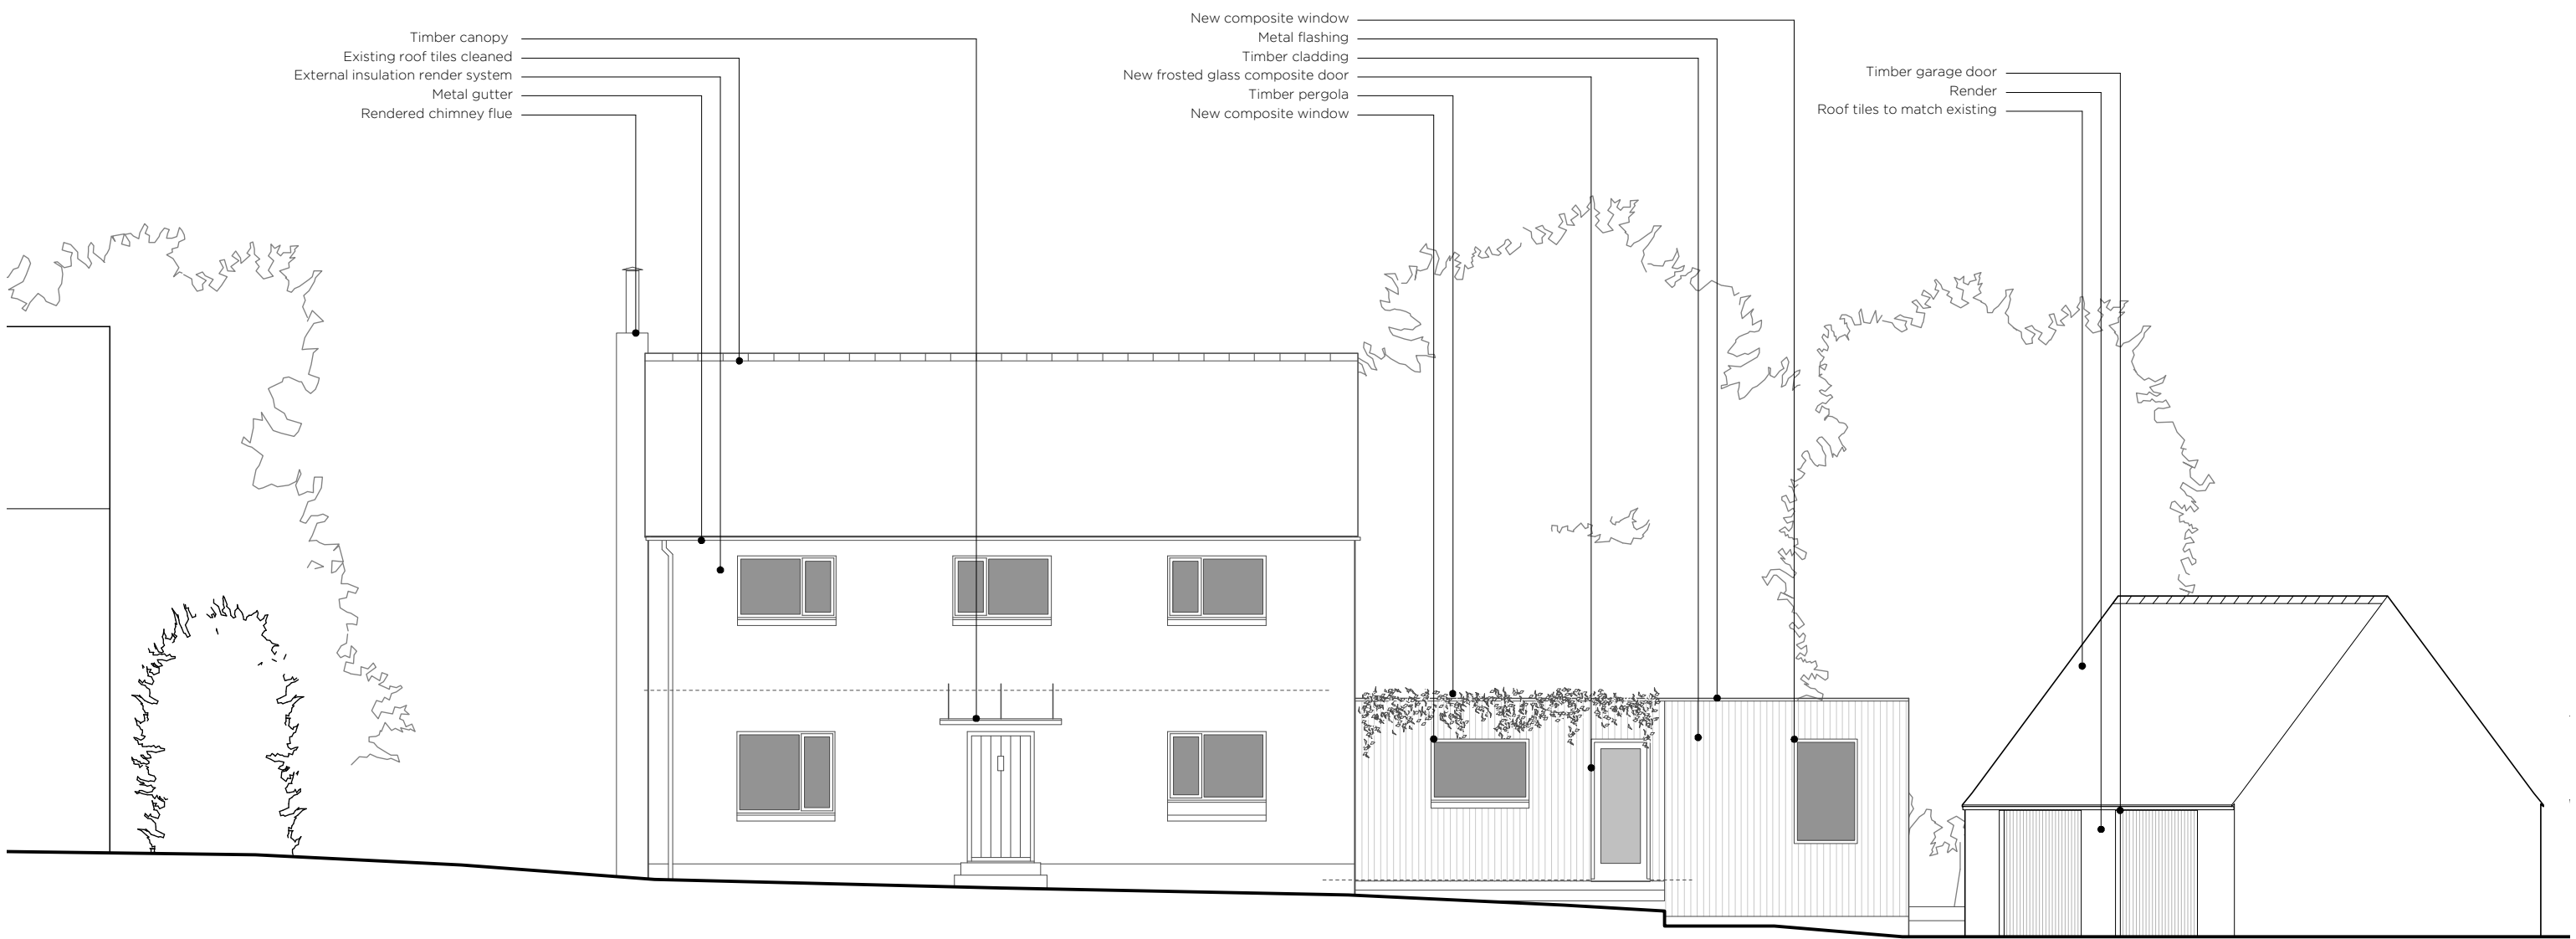

**Charlie Luxton Design**  
 Beanacre Cottage, Ropeway, Hook Norton, Oxon, OX15 5QB  
 info@charlieluxton.com  
 01608 730086

P1 16.07.19 Planning Issue  
 P2 02.03.21 Non-material amendment issue

project  
 Faraday House  
 Woodway Road  
 Sibford Ferris  
 Oxfordshire  
 OX15 5RF

drwg no 224\_05\_300 rev P2  
 title Proposed North Elevation  
 scale 1:100 @ A3

Do not scale off this drawing. This drawing is to be read with all other contract documents. Any discrepancies are to be reported to the Architect. At construction status, this drawing remains design intent only. All information to be checked by contractor for site accuracy and fit. Drawings are subject to statutory approvals and site surveys.