



THE CONTRACTOR IS RESPONSIBLE FOR CHECKING ALL DIMENSIONS ON SITE. ANY DISCREPANCY SHOULD BE REPORTED TO THE CONSULTANT PRIOR TO COMMENCEMENT OF ANY WORKS.
IT IS THE CONTRACTOR'S RESPONSIBILITY TO DETERMINE THE LOCATION OF ALL UNDERGROUND SERVICES.
THIS DRAWING IS COPYRIGHT AND IS NOT TO BE REPRODUCED WITHOUT WRITTEN CONSENT OF THE PARTNERSHIP.

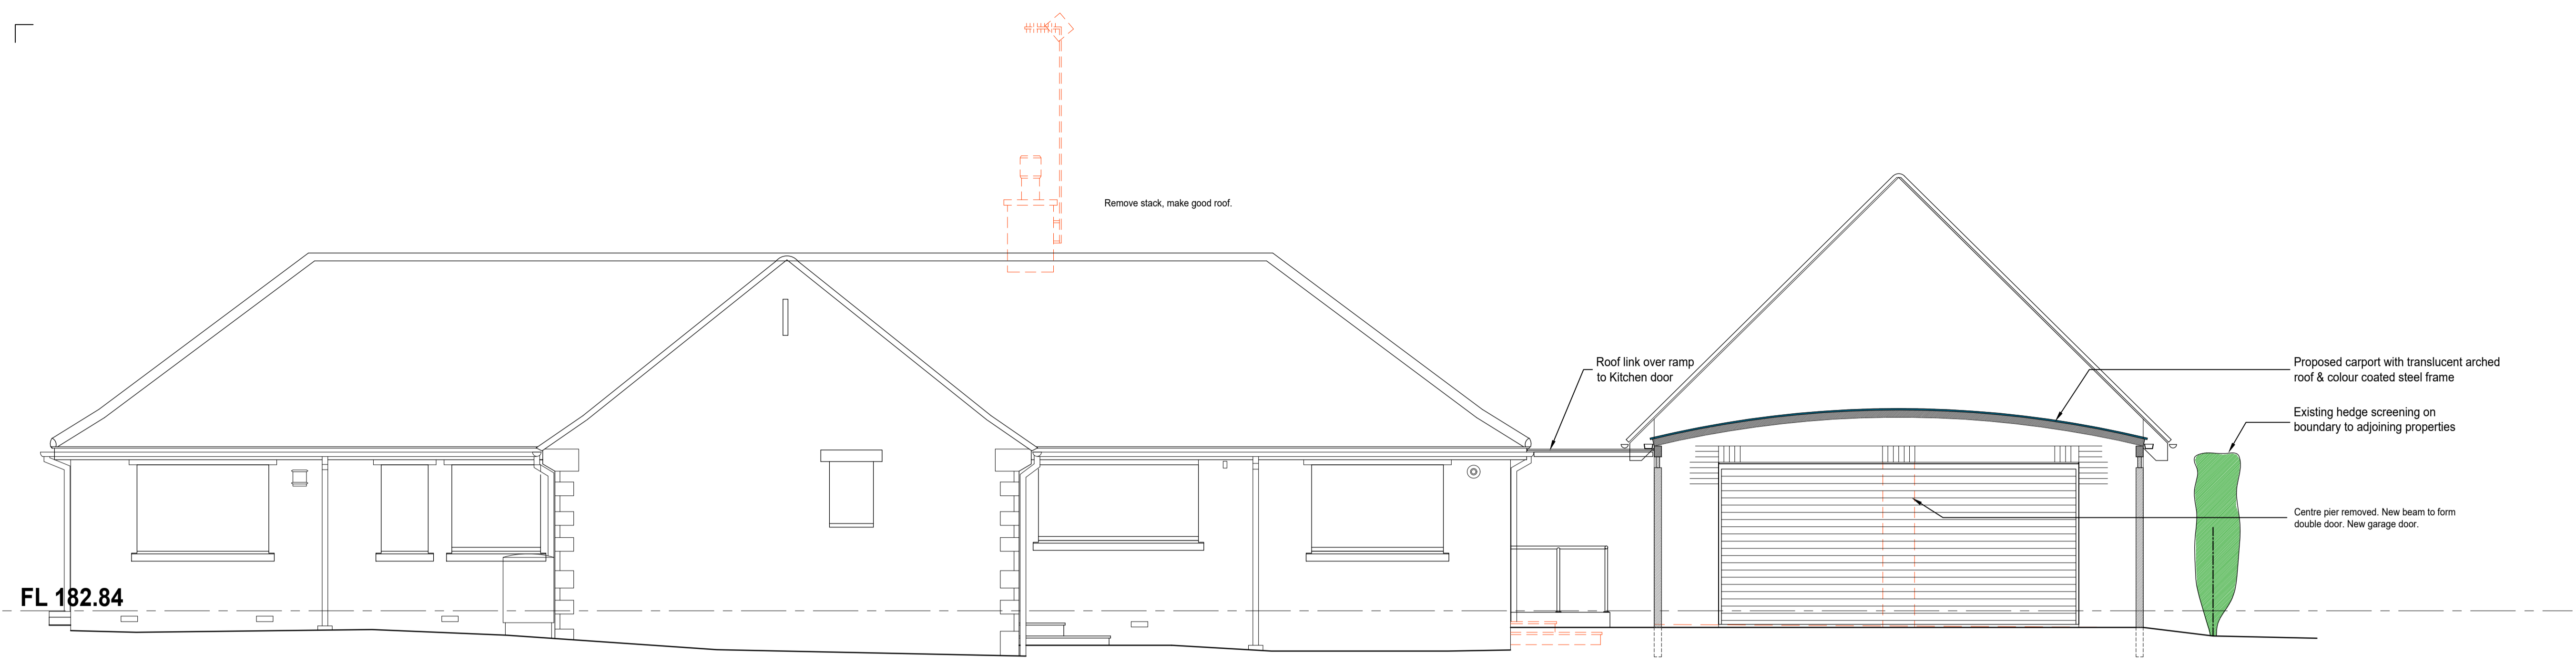


NORTH ELEVATION

DATUM 181.00

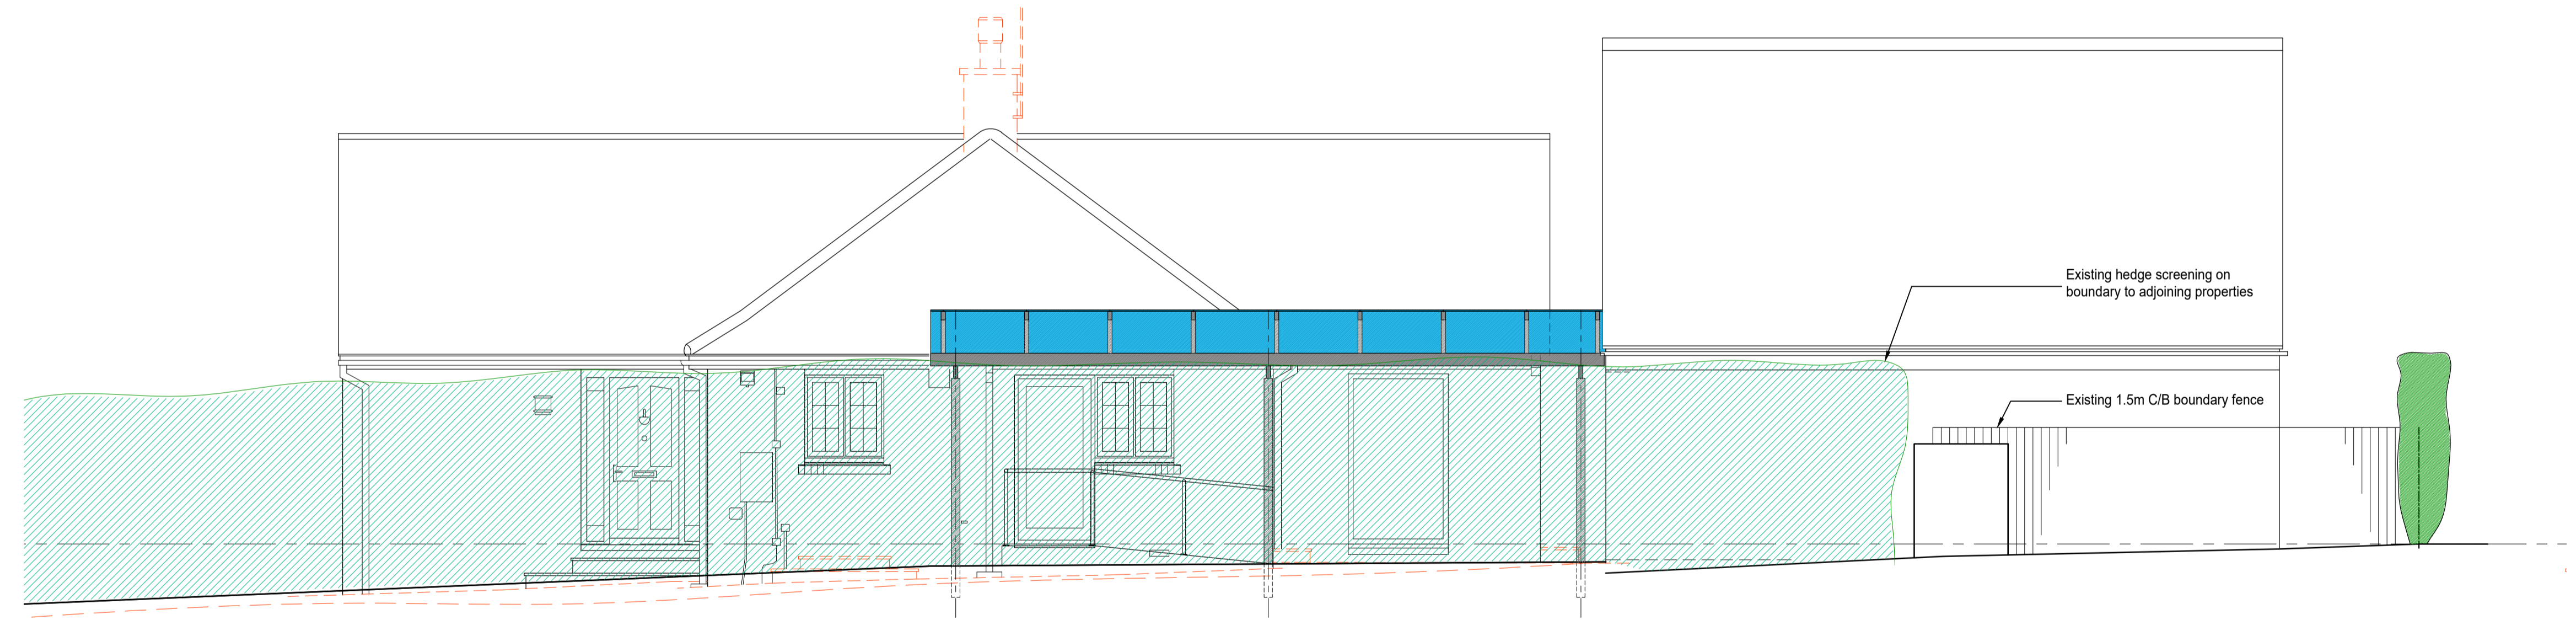

WEST ELEVATION ALONG BOUNDARY

DATUM 181.00

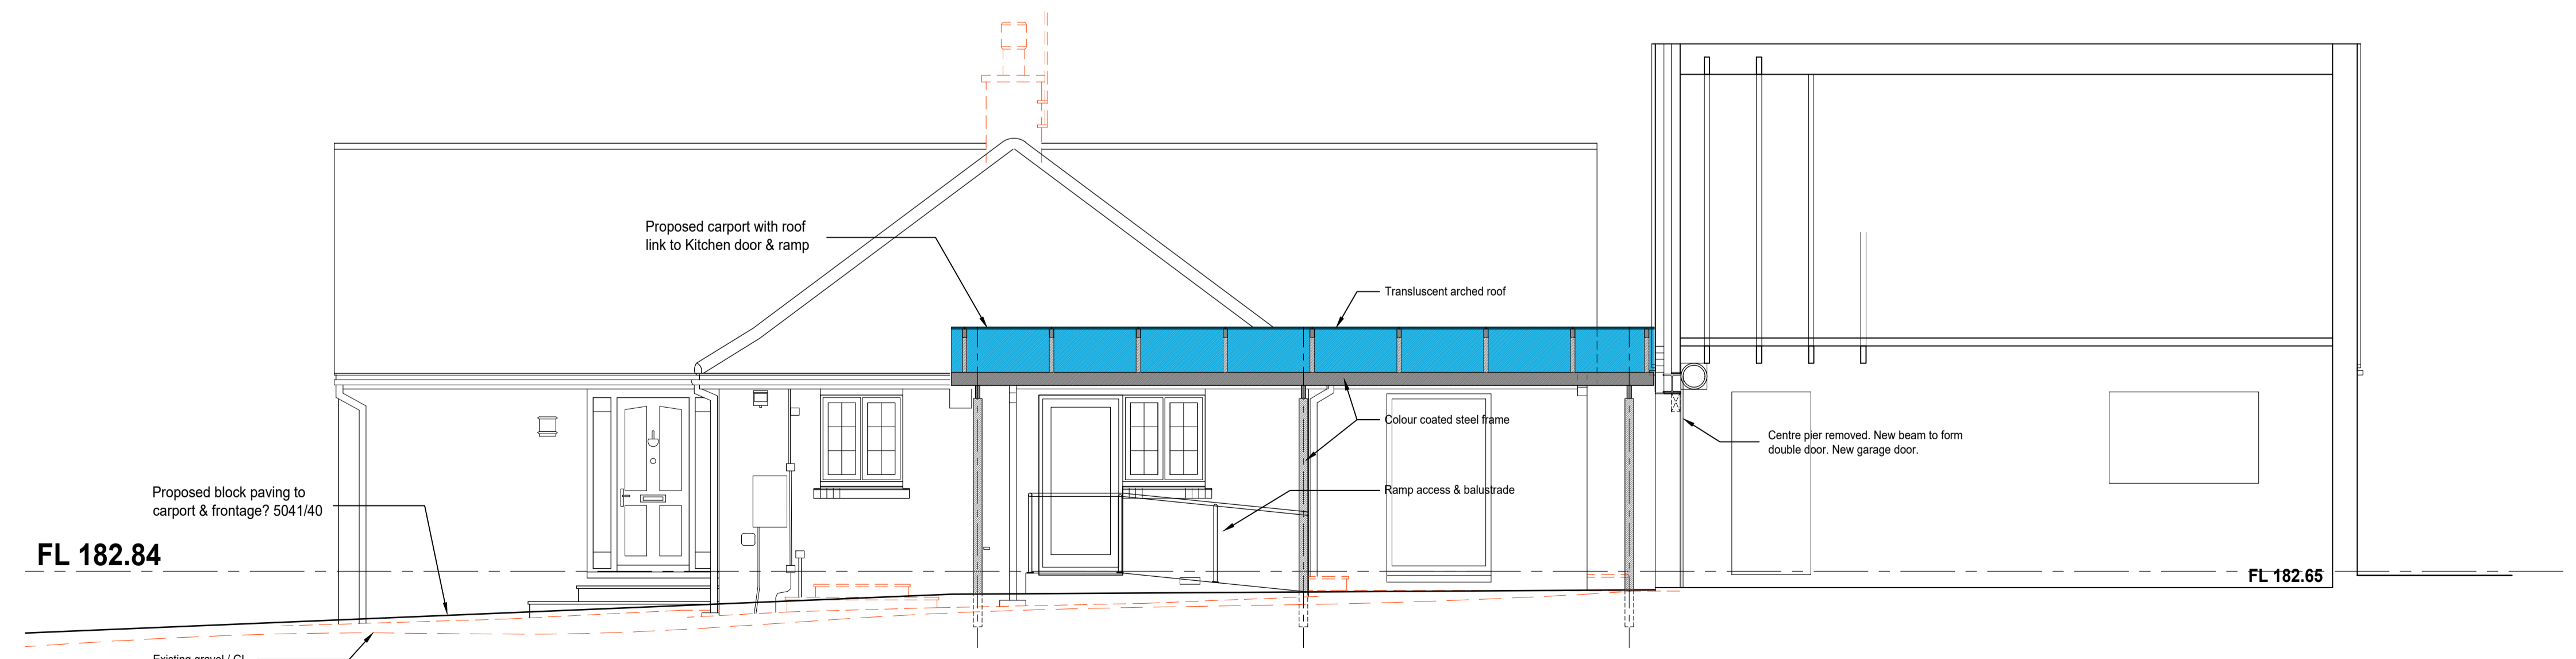

WEST ELEVATION / SECTION

DATUM 181.00

PRELIM ISSUE

REVISION	DATE
PROJECT: Orchard End, Back Lane Sibford Ferris	
CLIENT: Mr C Matthews	
DRAWING: Carport & Garage Alterations Elevations	
DRAWING NUMBER: 5041/21	
SCALE 1:50 @ A1L	DATE March 2021
DRAWN ND	CHECKED RC



Bricknells Barn
32 Lime Avenue
Eaton
Daventry
Northamptonshire NN11 3PG
t: (01327)260585 f: (01327) 262353
enquiries@rogercoy.co.uk
Roger Coy Partnership Ltd Reg.No.8569981