




WEST ELEVATION

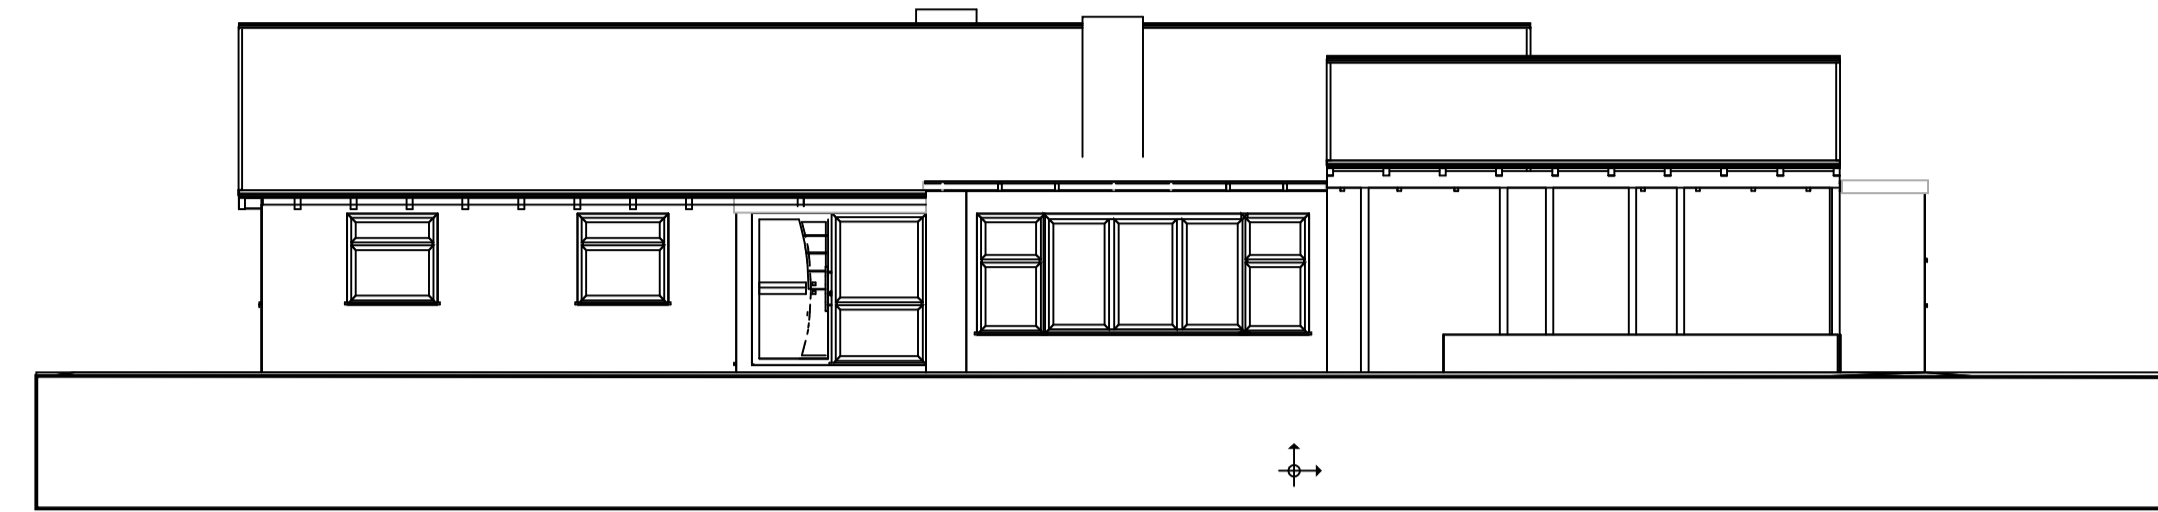


FRONT - SOUTH ELEVATION

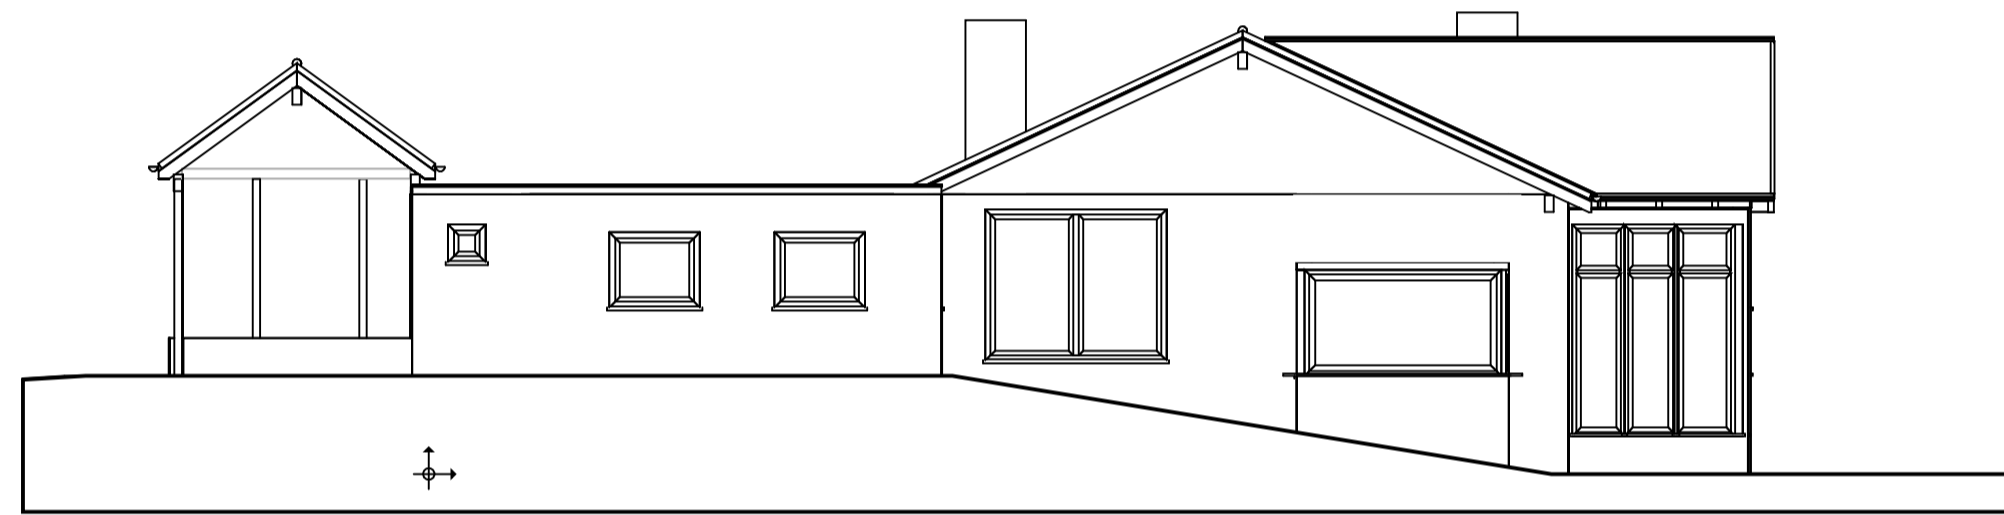

EAST ELEVATION

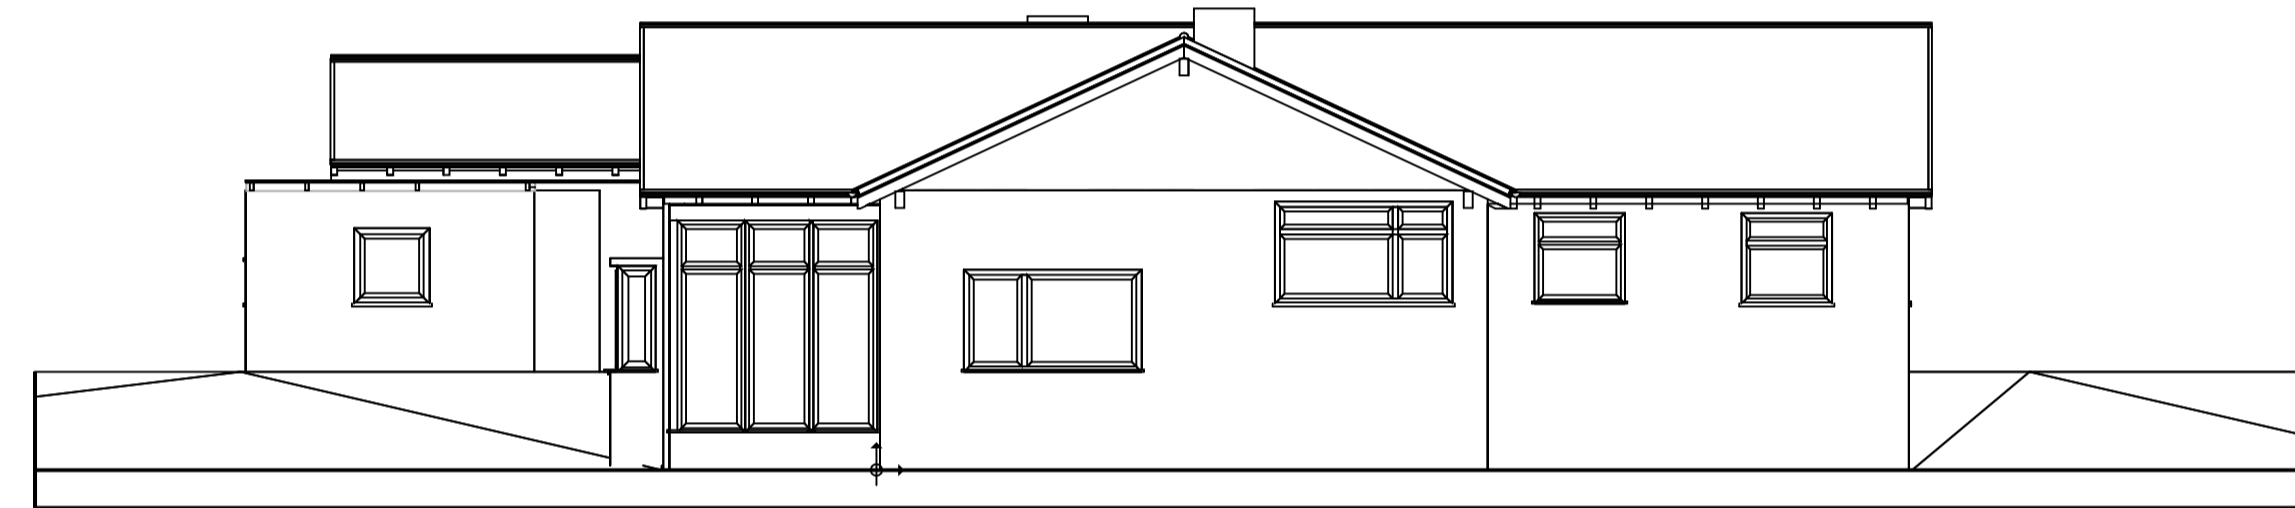

NORTH ELEVATION

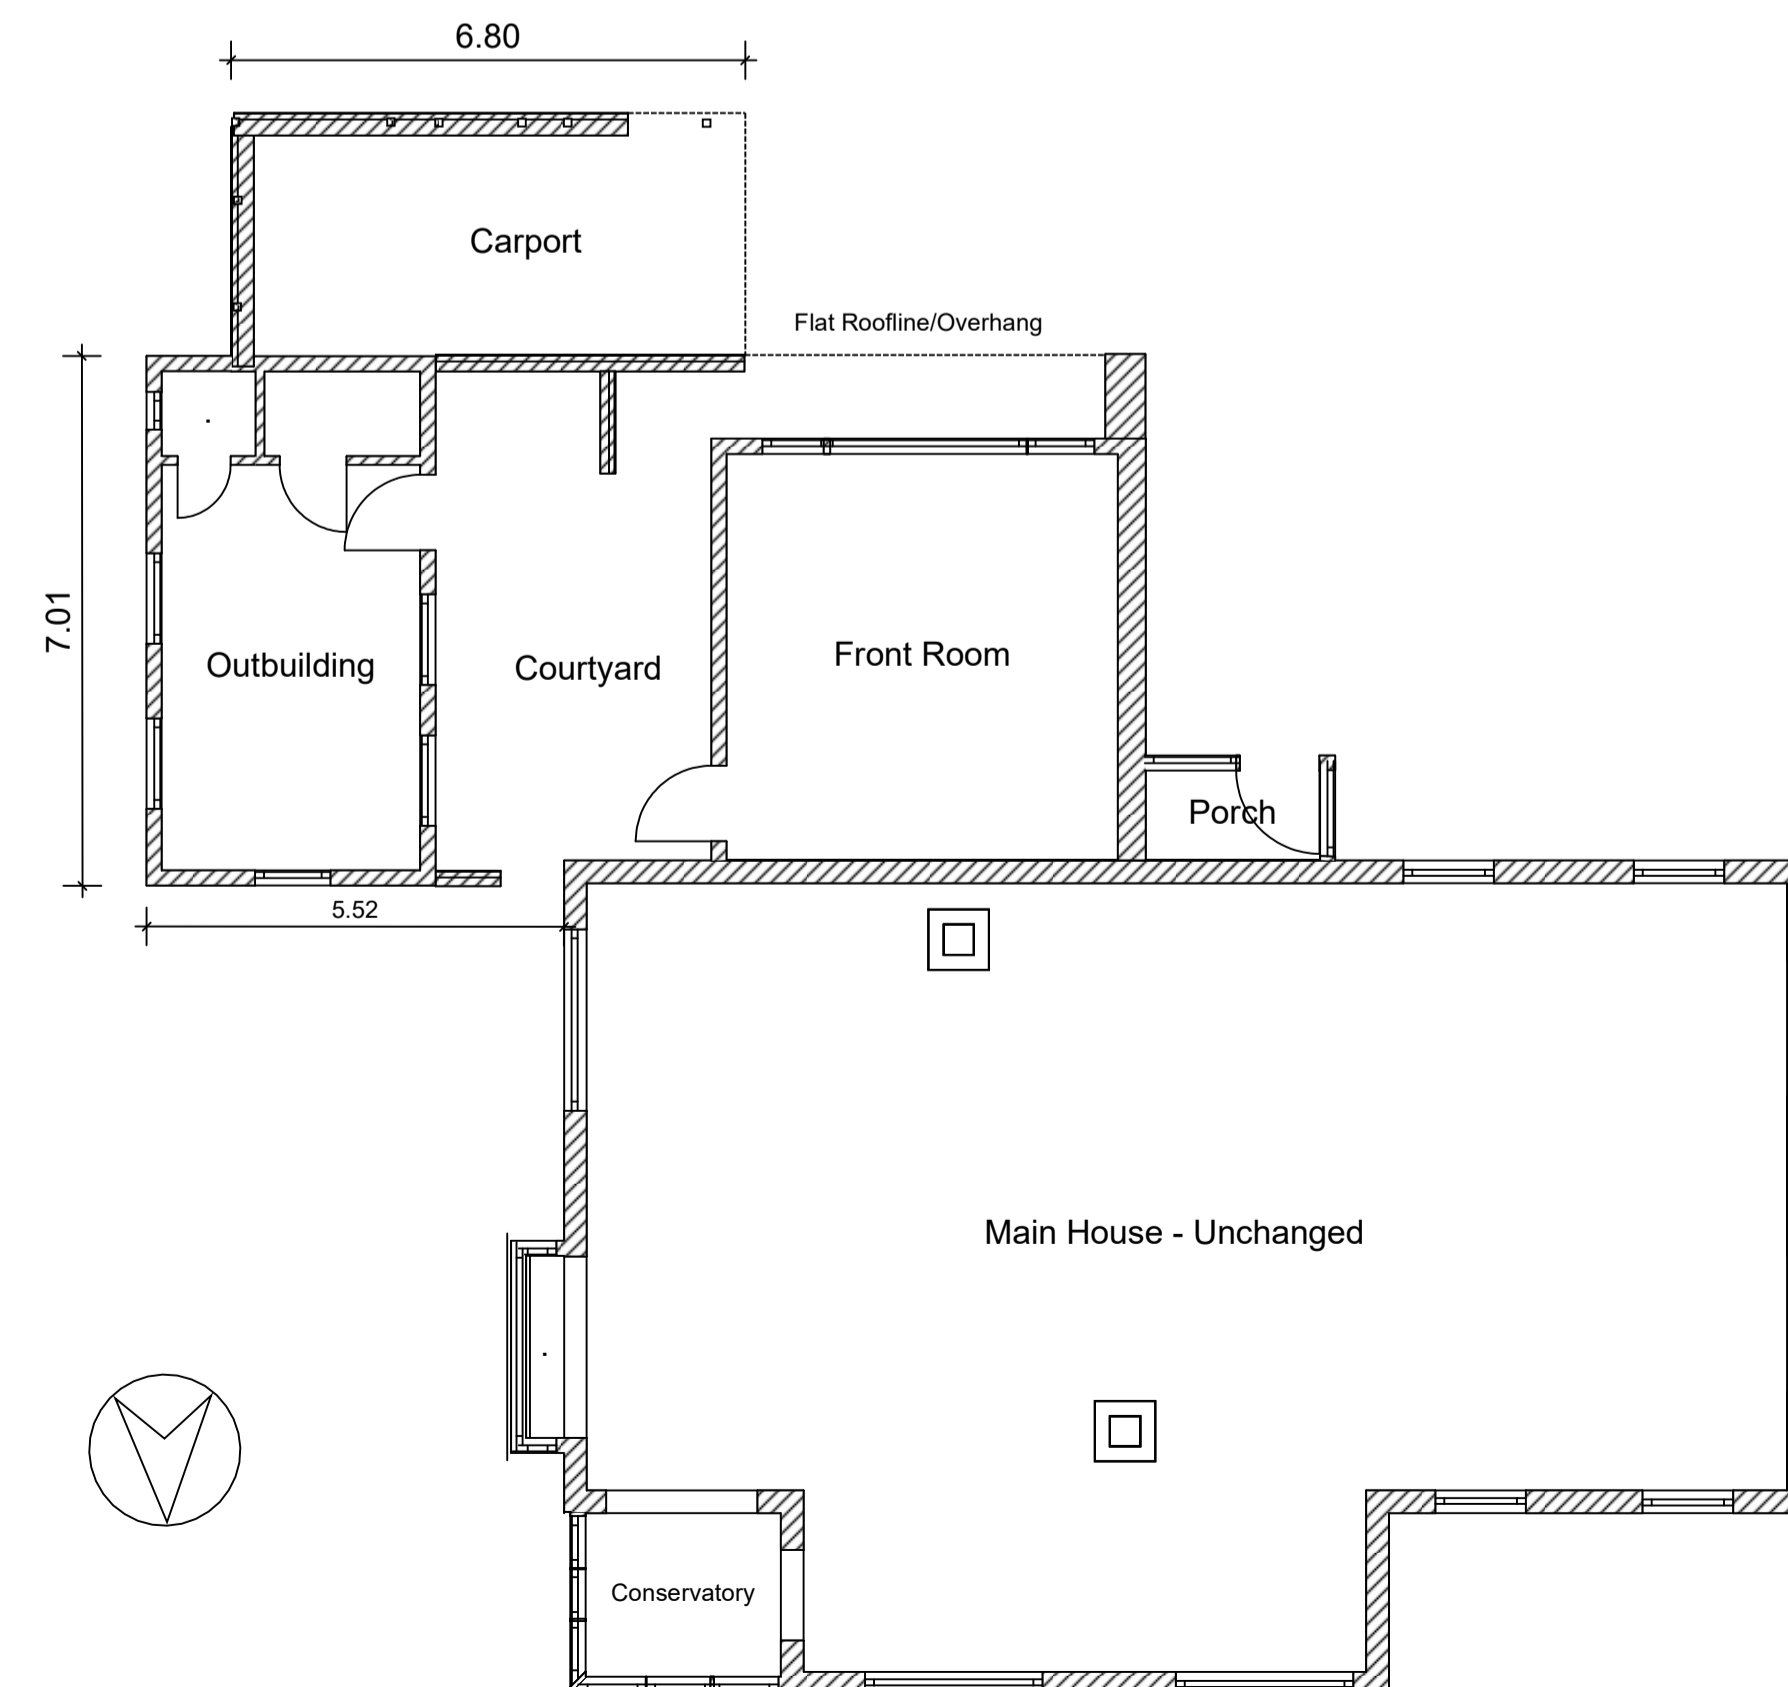

Project Name:	ROBIN HILL EXTENSION
Drawing Title:	E1-EXISTING ELEVATIONS
Property Address:	ROBIN HILL, BURDROP OX15 5RQ
Drawn By:	P. WARD
Scale:	1:100
Last Change Date:	24 MARCH 2021