




WEST ELEVATION

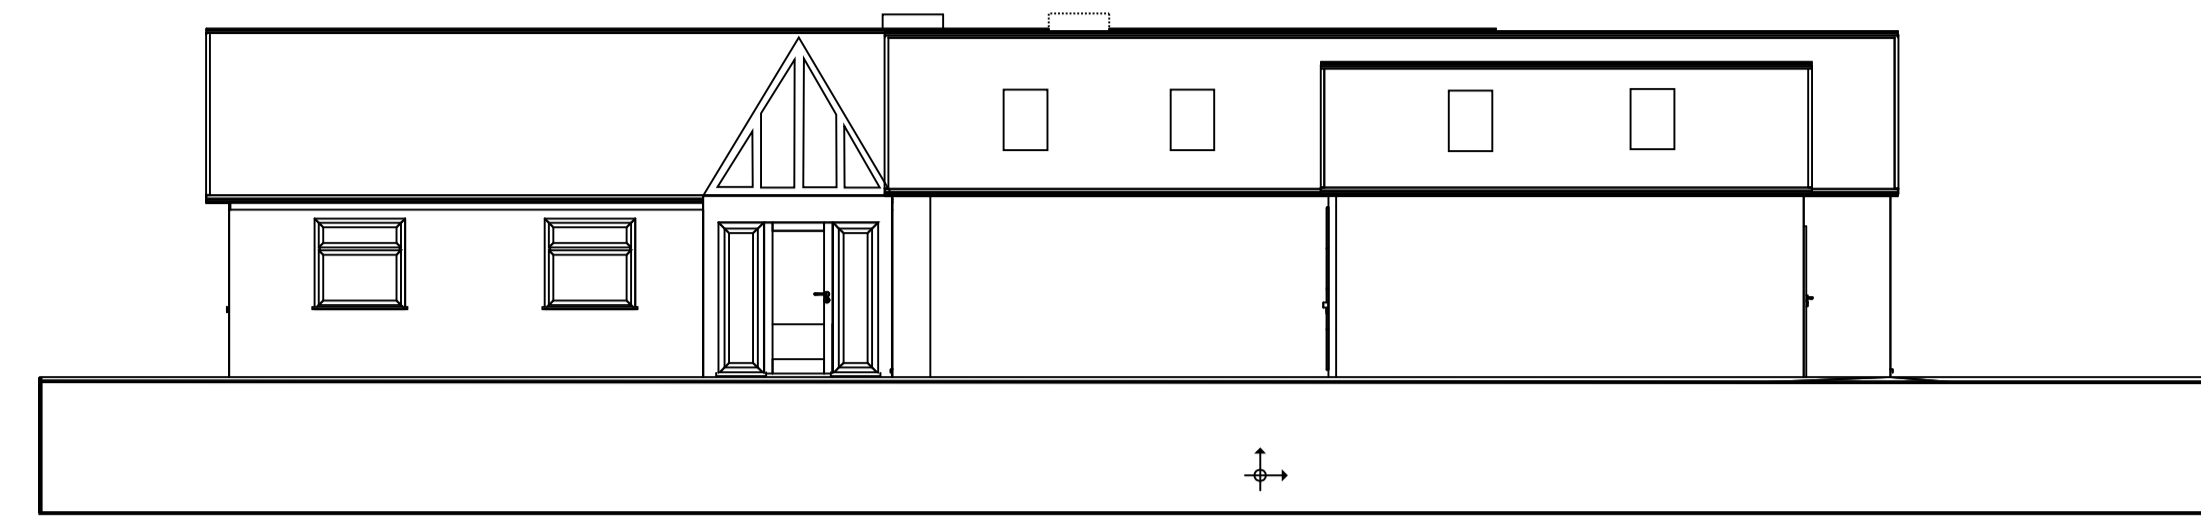


FRONT - SOUTH ELEVATION

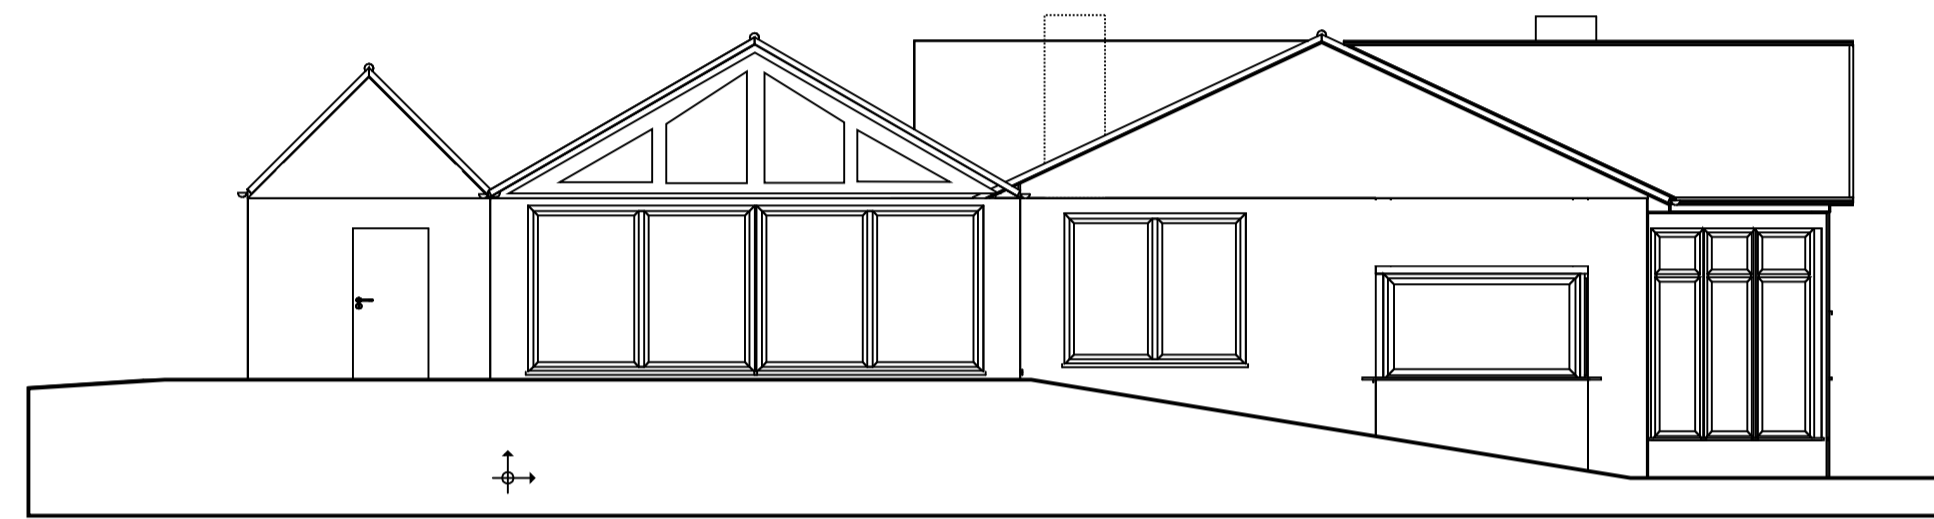

EAST ELEVATION

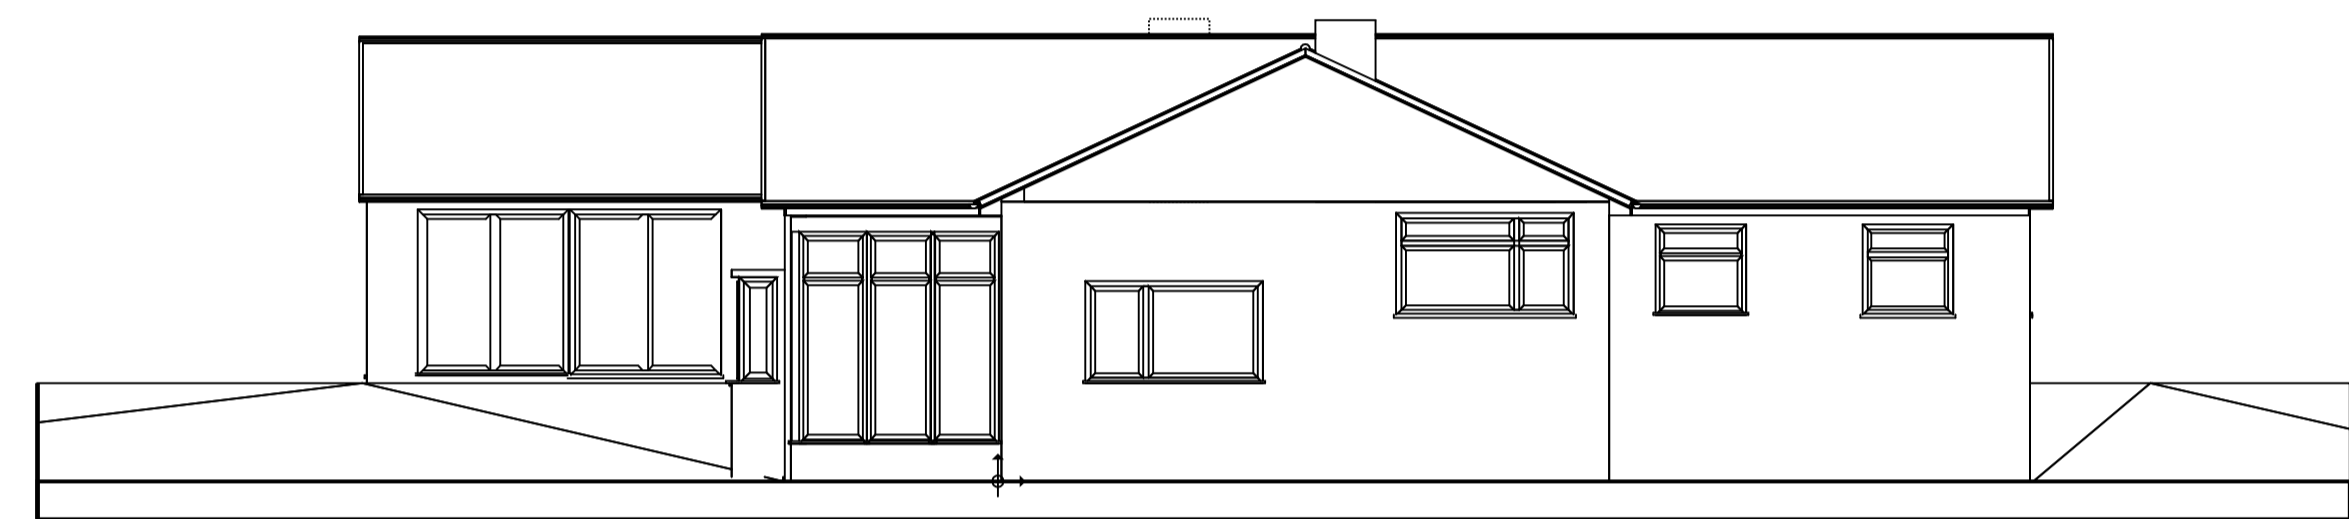

NORTH ELEVATION

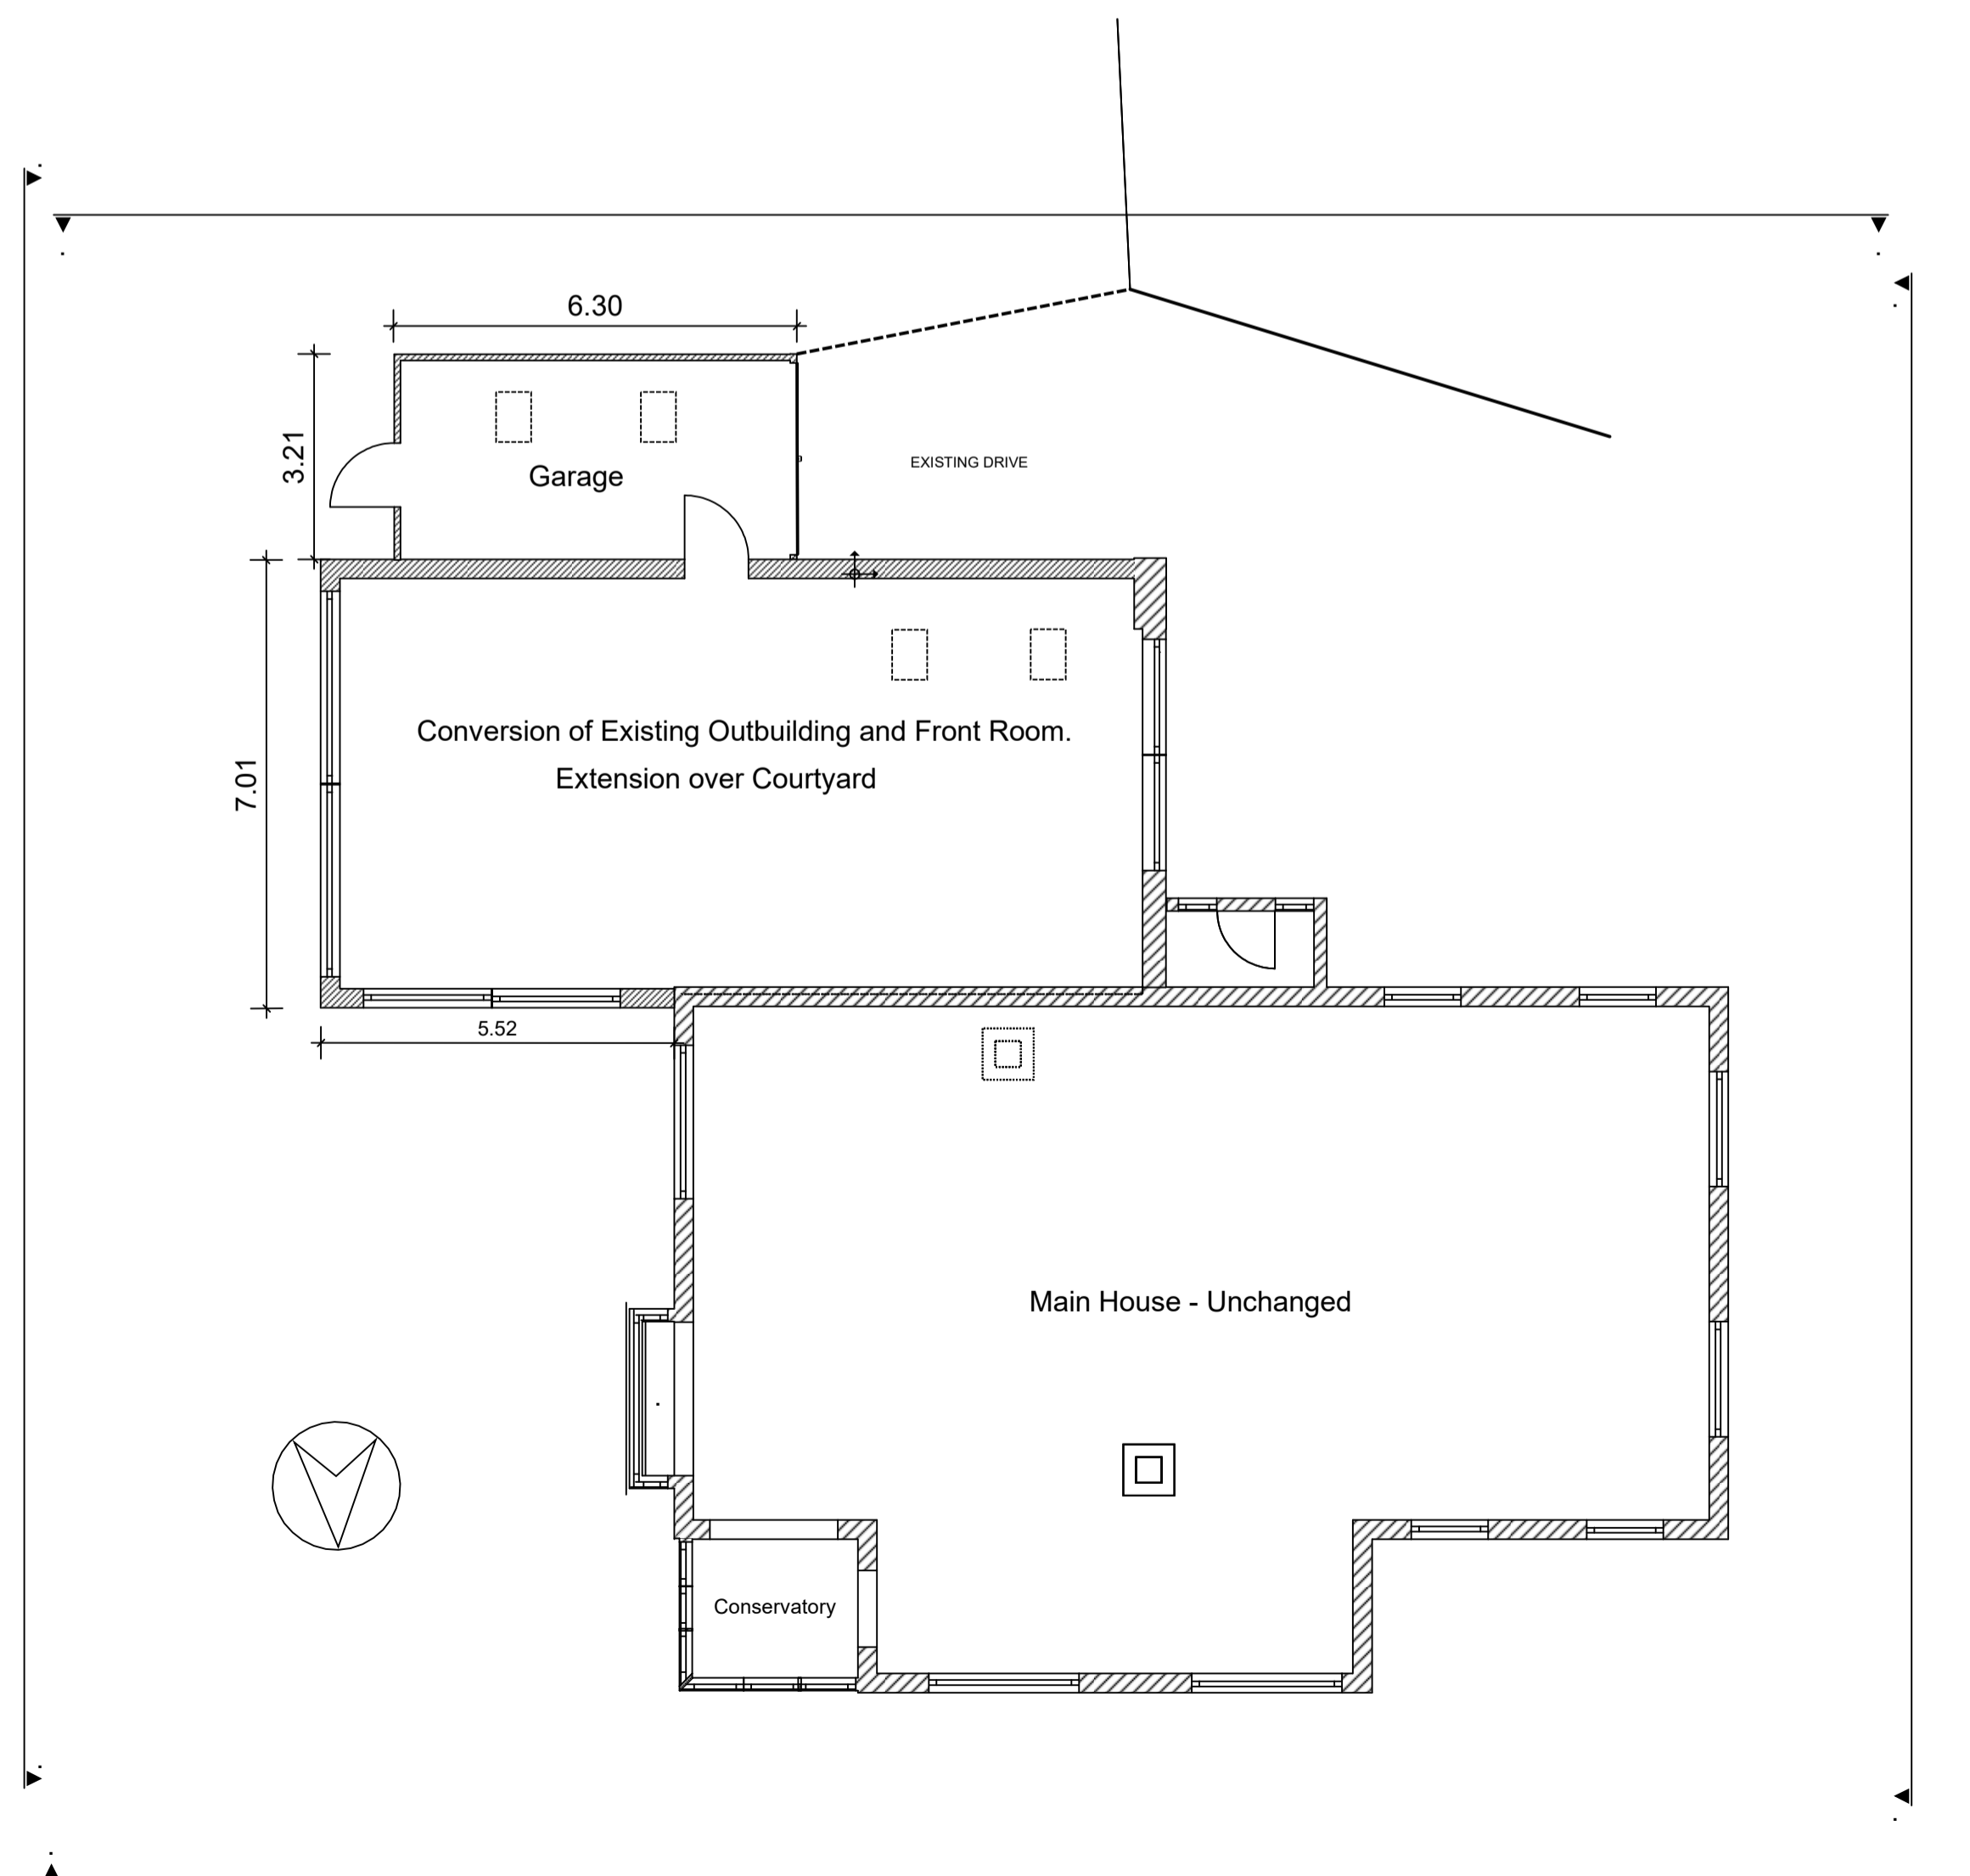

Project Name: ROBIN HILL EXTENSION
Drawing Title: P2-PROPOSED ELEVATIONS
Property Address: ROBIN HILL, BURDROP OX15 5RQ
Drawn By: P.WARD
Scale: 1:100
Last Change Date: 20 MAY 2021