
 


Rev

Notes


Date

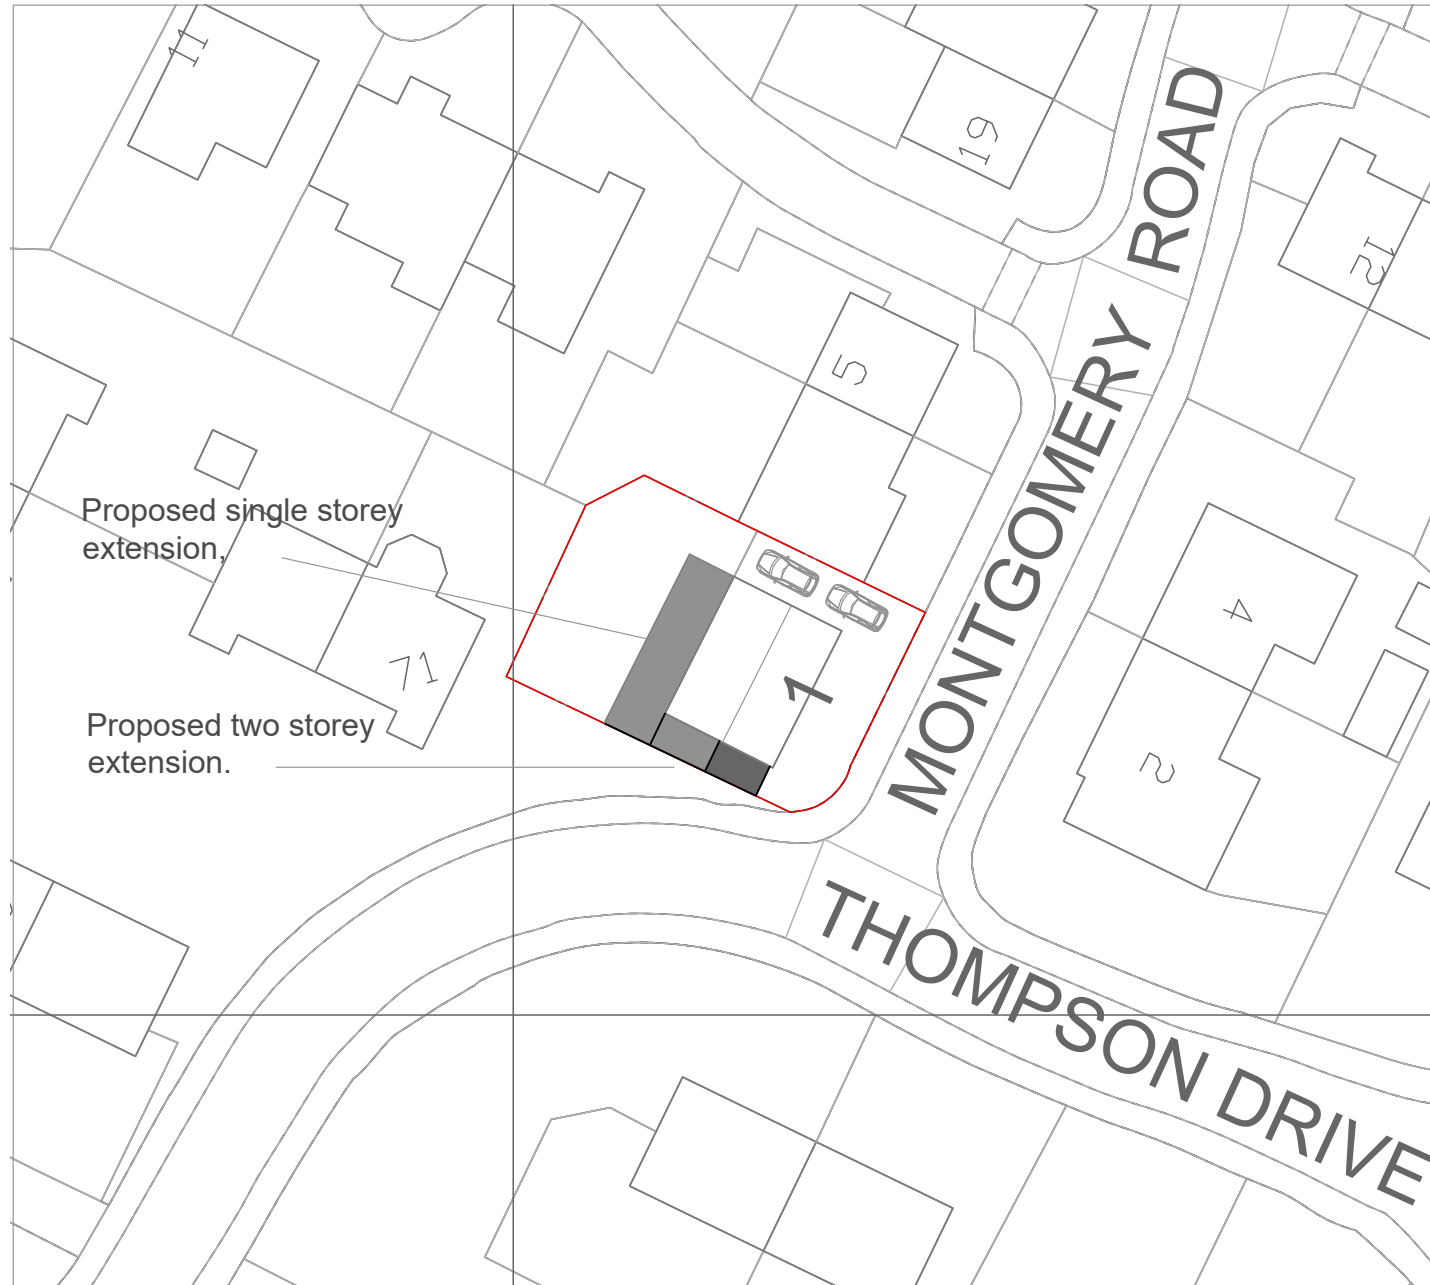

Site Plan 1-500



Location Plan 1-1250

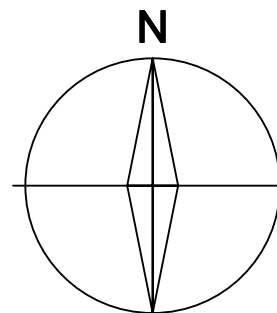

Project Side and Rear Extensions.
 Location 1 Montgomery Road, Caversfield, Oxon.
 Date April 2021

Title Site and Location Plans
 Scale 1-500, 1-1250 @A3
 Drg No 20980 01

Ziggurat Architectural Design
 2 Lime Close Broughton Northants NN14 1NN
 07521 764598 smudger1@gmail.com
 www.ziggurat-design.co.uk