


1 Proposed East Elevation  
Scale: 1:100

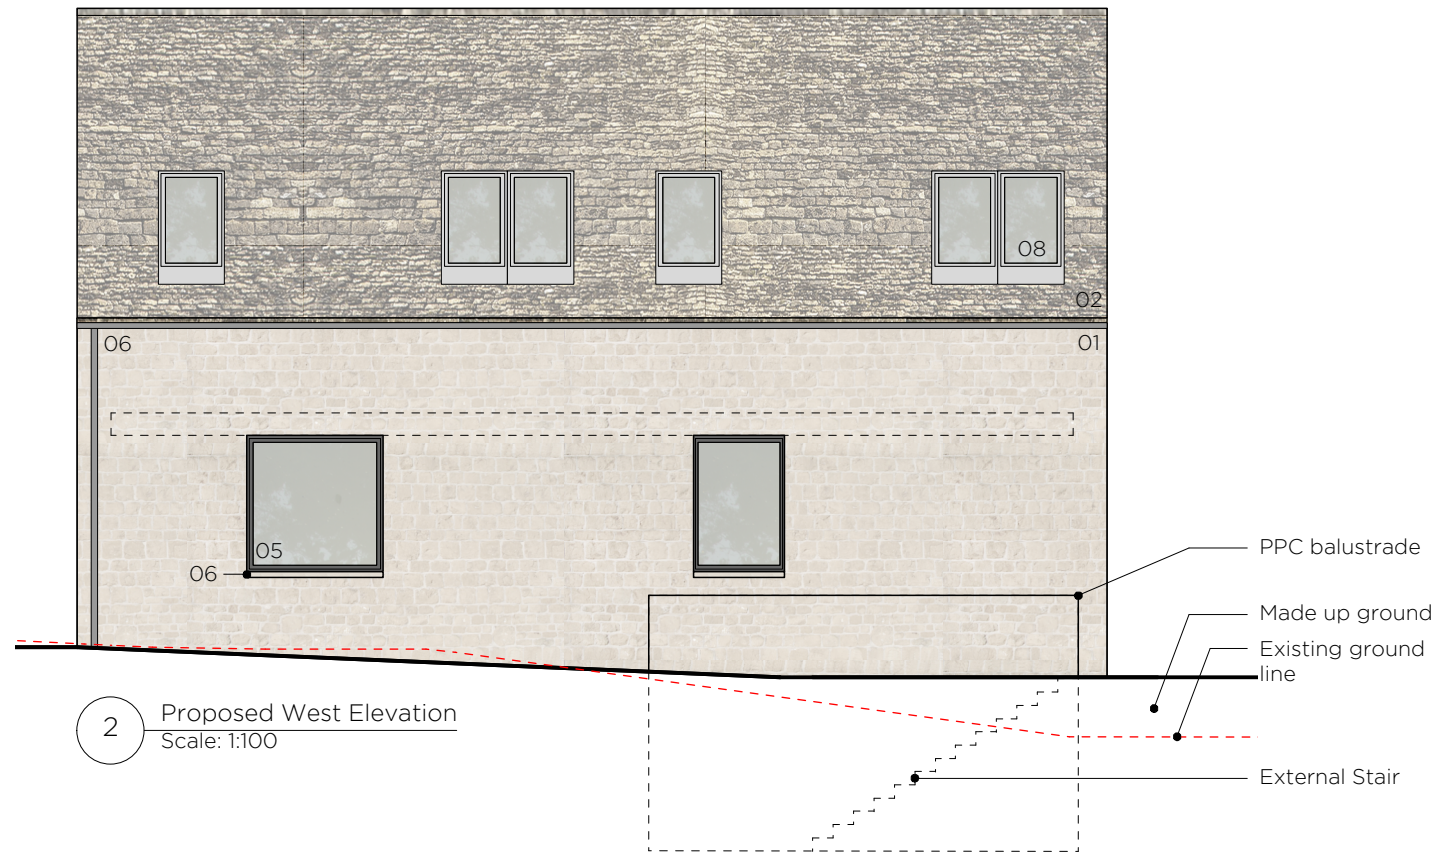

2 Proposed West Elevation  
Scale: 1:100

Legend

- 01 Lime washed stone
- 02 Artificial stone slates
- 03 Timber mullion / cladding
- 04 Timber post and beam
- 05 Aluminium clad timber triple glazed windows / doors
- 06 Stone cill / step
- 07 Metal rainwater goods
- 08 Rooflight
- 09 Lead cladding

**Charlie Luxton Design**  
Beanacre Cottage, Ropeway, Hook Norton, Oxon, OX15 5QB

info@charlieluxton.com  
01608 730086

P3 22.04.21 CDC: PLANNING  
P4 12.05.21 CDC: PLANNING

PLANNING

project  
The Rectory  
Main Street  
Sibford Gower  
Banbury  
Oxfordshire

drwg no 253\_04\_301 rev P4  
title Proposed Elevations II  
scale 1:100 @ A3

Do not scale off this drawing. This drawing is to be read with all other contract documents. Any discrepancies are to be reported to the Architect. At construction status, this drawing remains design intent only. All information to be checked by contractor for site accuracy and fit. Drawings are subject to statutory approvals and site surveys.