
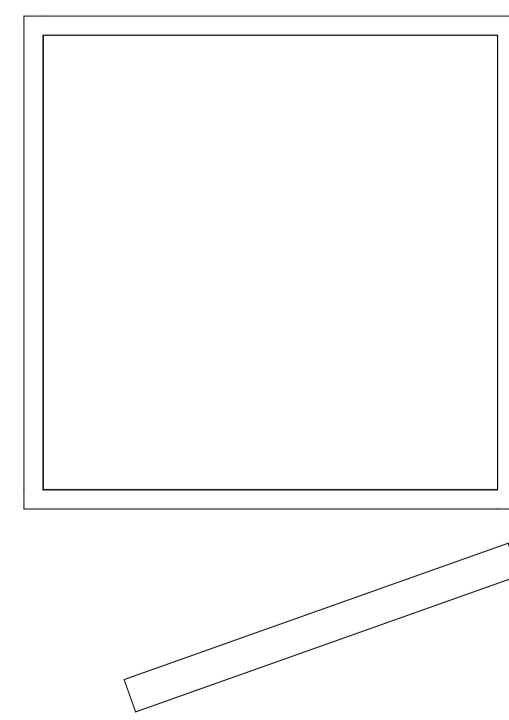


Roof Plan  
1 : 100

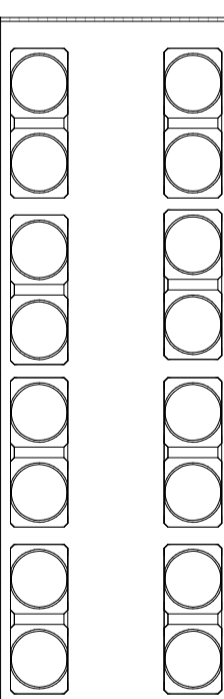

**Notes:**

- This drawing is copyright.
- Do not scale dimensions from this drawing.
- This drawing is to be read in conjunction with all other relevant drawings.
- All discrepancies on this drawing are to be reported to the architect.
- Do not modify any element of this drawing.
- Use drawing only for purpose(s) issued.
- This drawing may contain colour.

Scale Bar  
0 1m 3m 5m  
Scale: 1:100

North Point

Key Plan

---

**Hazard** 1

**HAZ-xx**  
To warn of significant hazards or information that is unusual  
To be read in conjunction with all other consultant's information  
Refer to CDM Schedule XXXX-IBI-WB-XX-SH-A-200-XXXX

The following external model files are included within this drawing:

---

P1	23/02/2021	Planning Issue	KA	TK
Rev	Date	Revision Notes	Drawn	Review

Logos

**Apollo**

**BI** Intelligence Buildings Infrastructure [www.ibigroup.com](http://www.ibigroup.com)

Project  
Bicester Health Hub

Drawing Title  
Roof Plan

Job Number	Date	Security Classification	Drawn By
1122447	22/02/2021		KA
Scale@A1	Purpose	Reviewed By	
1 : 100	PLANNING	TK	
Drawing Number	Revision	Substability	
122447-IBI-XX-XX-PL-A-200-5013	P1		