





This drawing shows design intent only. Do not scale from this drawing. All dimensions to be checked on site and any discrepancies reported back to issuer before work commences. To be used for Planning Application only.


- KEY**
-  EXISTING WALL
 -  EXISTING TO BE REMOVED
 -  NEW CONSTRUCTION

 


EXISTING FRONT ELEVATION (SOUTH)
Scale 1:100 @ A1

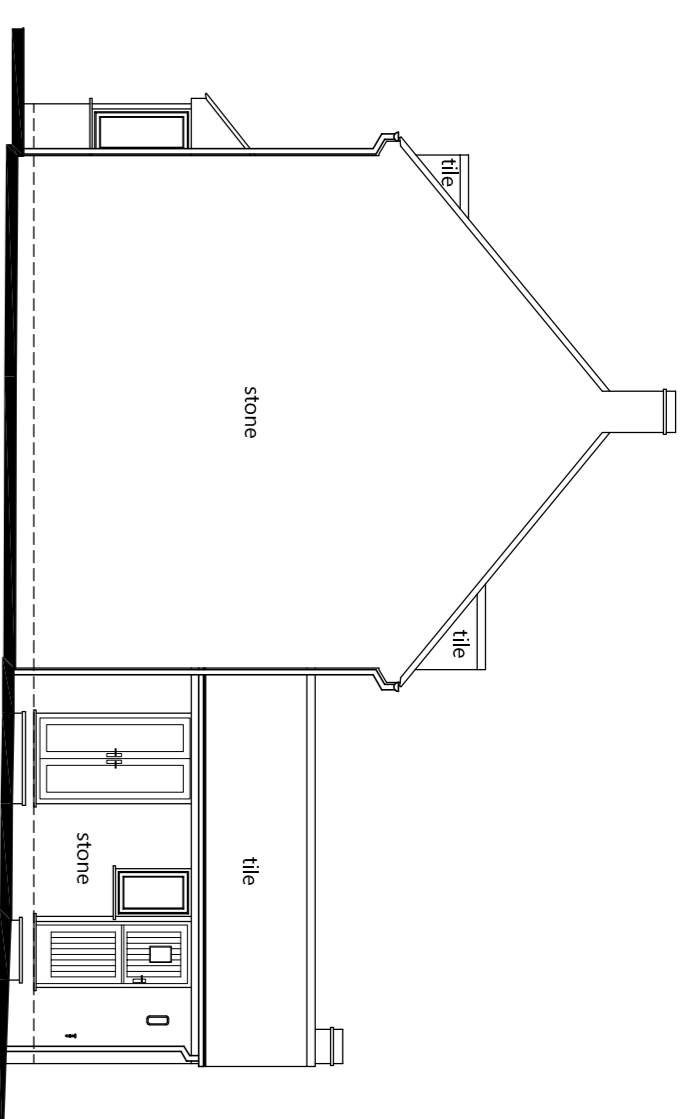

EXISTING SIDE ELEVATION (EAST)
Scale 1:100 @ A1

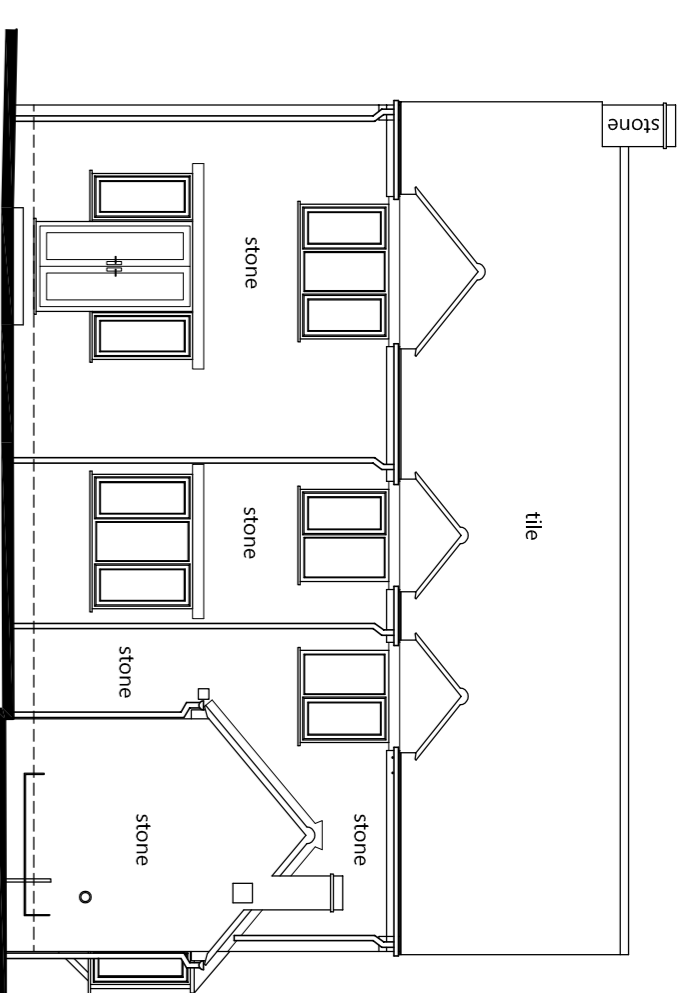


EXISTING REAR ELEVATION (NORTH)
Scale 1:100 @ A1

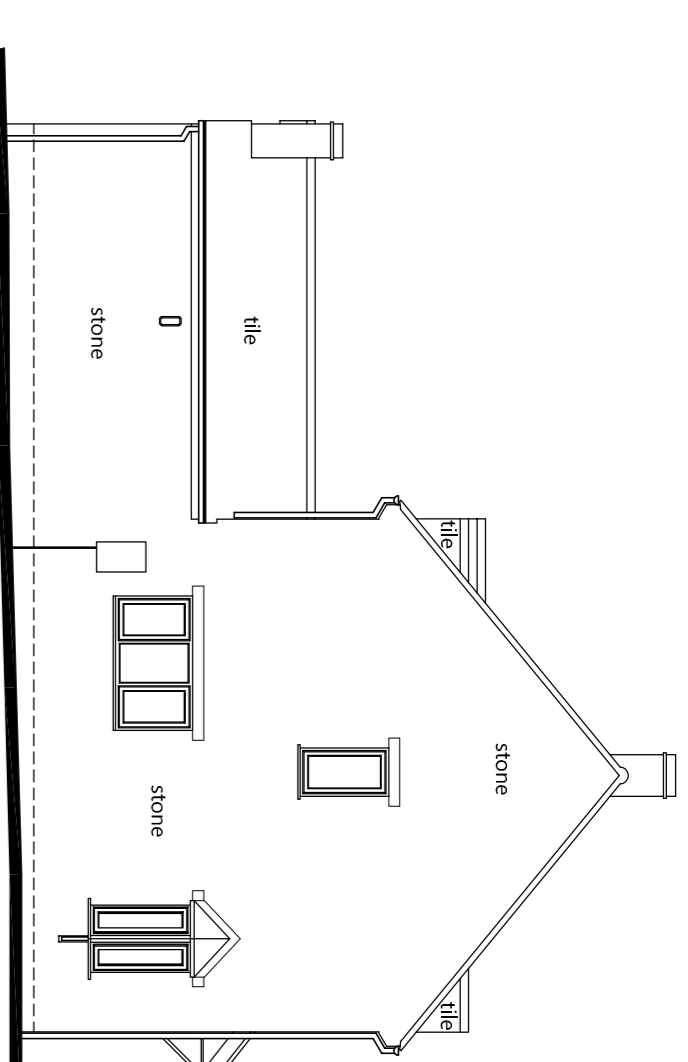


EXISTING SIDE ELEVATION (WEST)
Scale 1:100 @ A1




SITE LOCATION PLAN
Scale 1:1250 @ A1

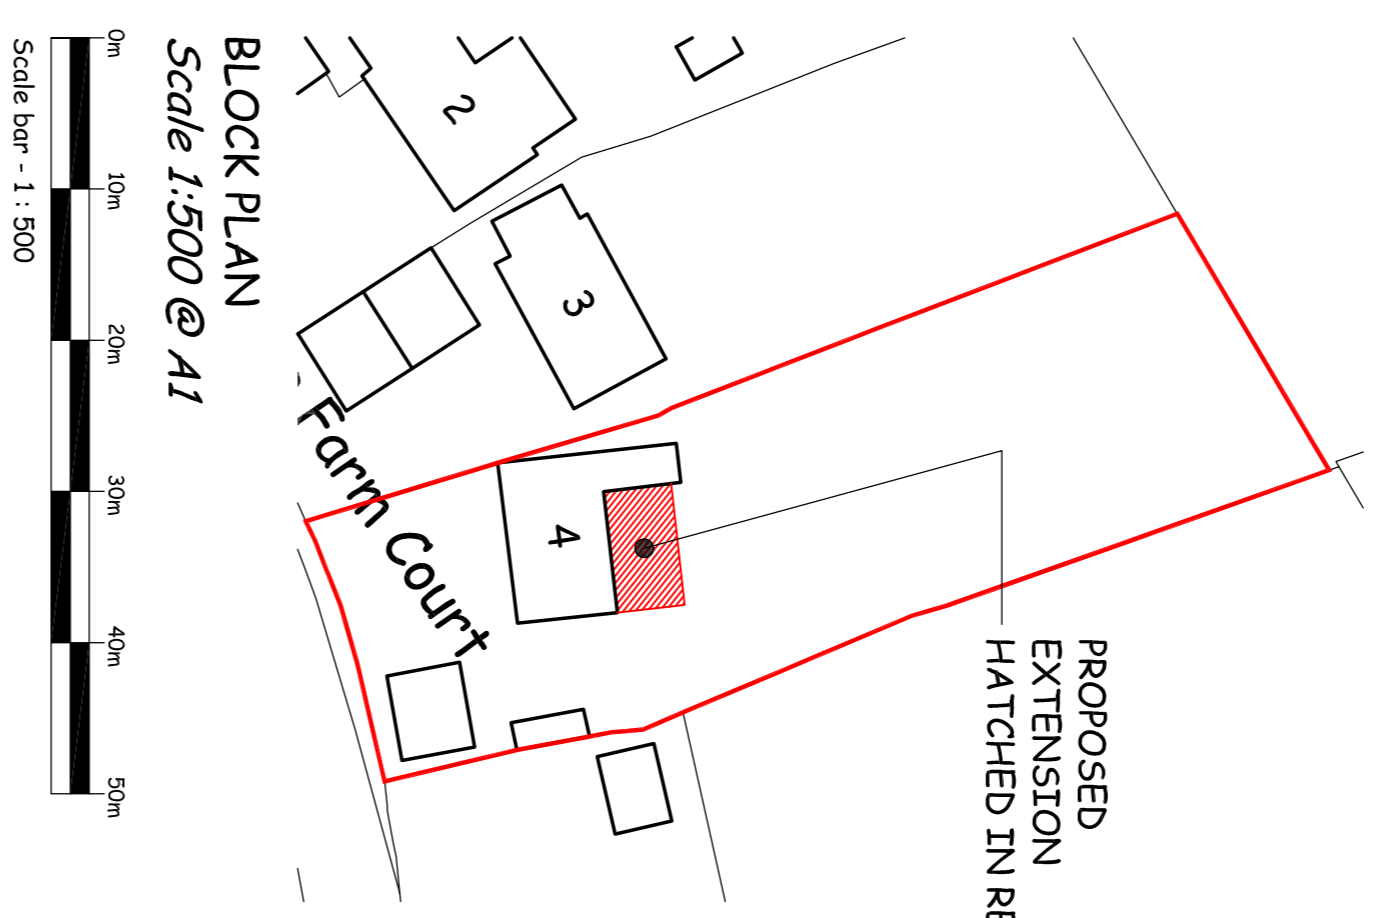


BLOCK PLAN
Scale 1:500 @ A1

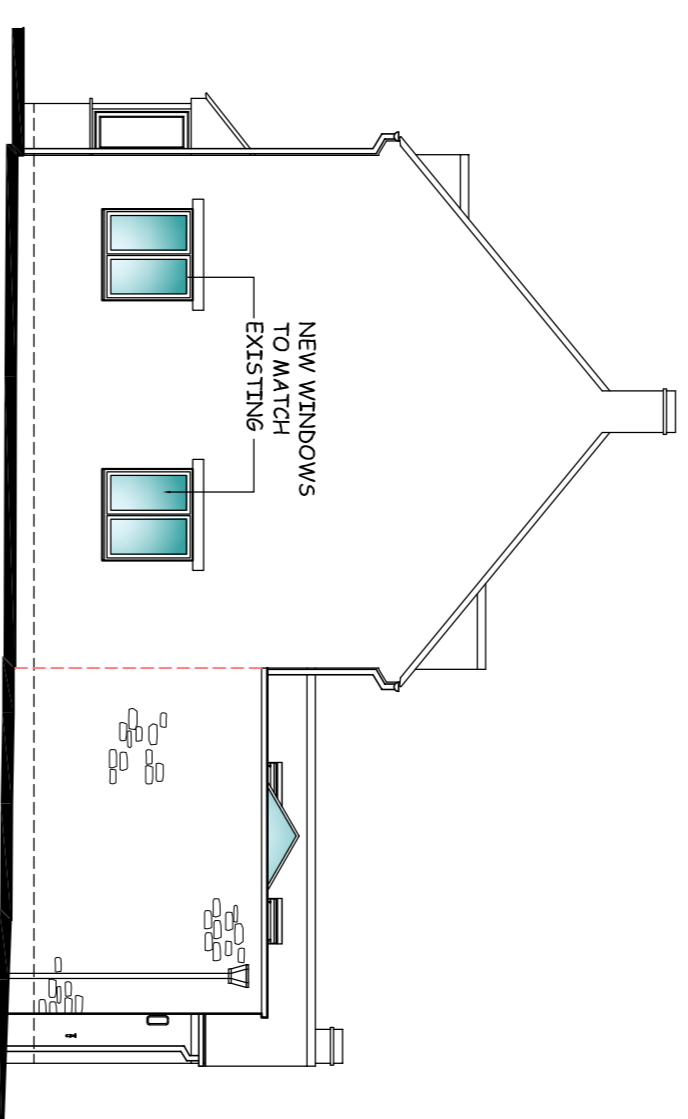


PROPOSED SIDE ELEVATION (EAST)
Scale 1:100 @ A1

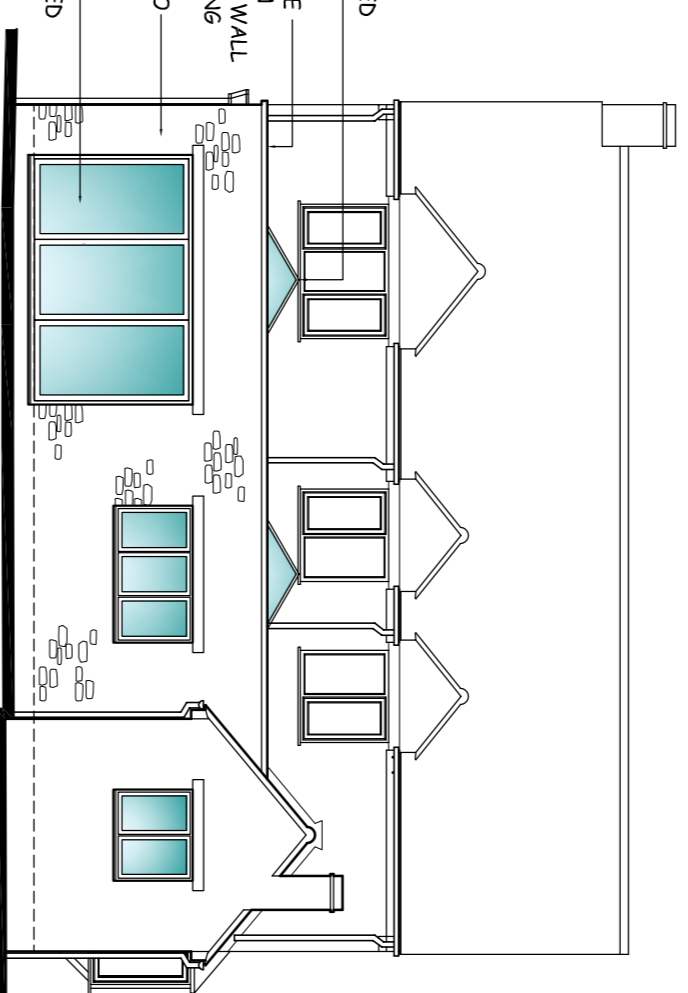


PROPOSED REAR ELEVATION (NORTH)
Scale 1:100 @ A1

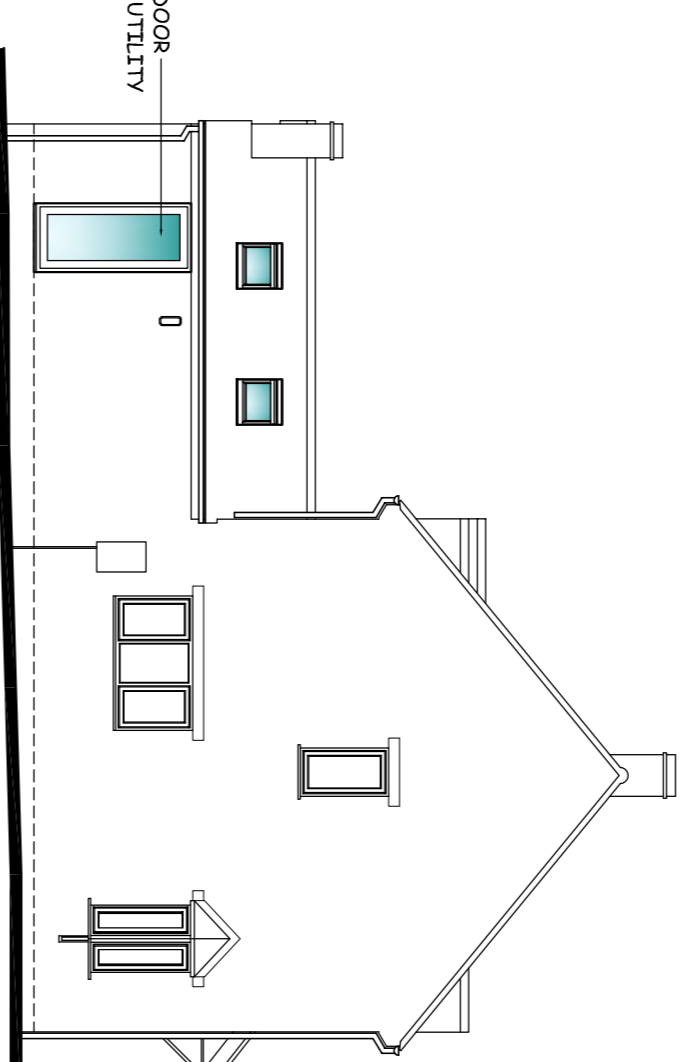


PROPOSED SIDE ELEVATION (WEST)
Scale 1:100 @ A1

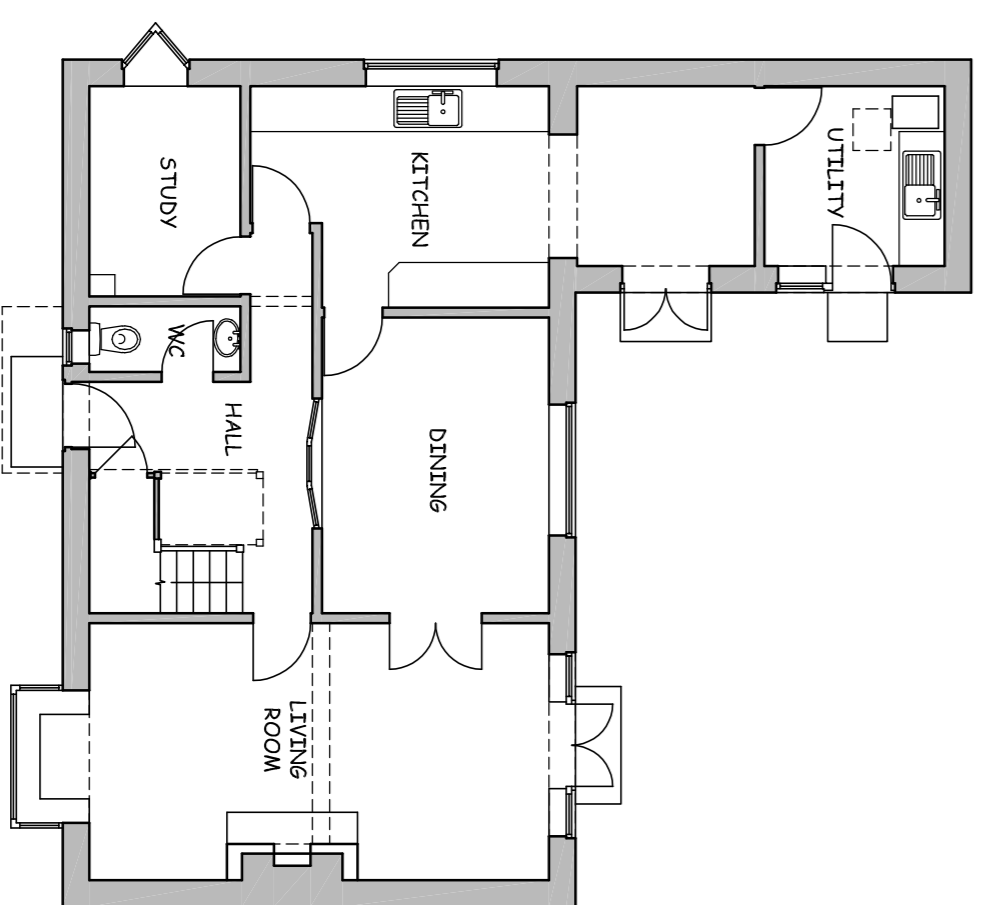


EXISTING GROUND FLOOR PLAN
Scale 1:100 @ A1

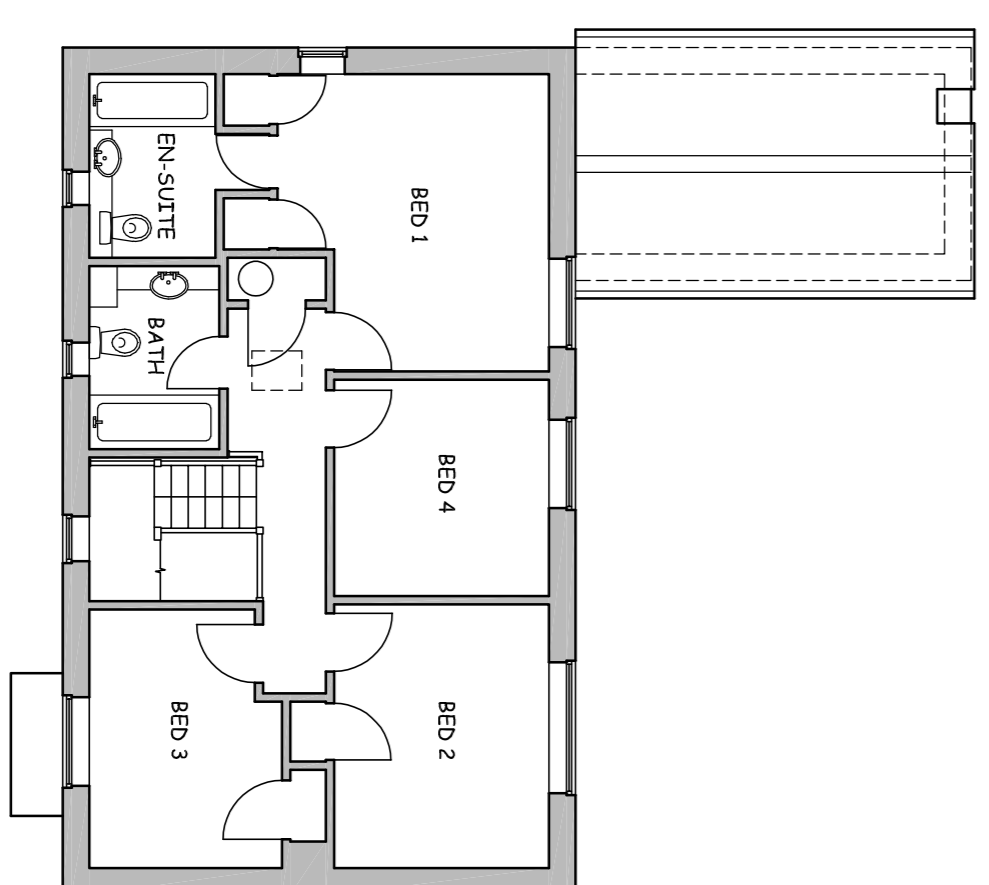

EXISTING FIRST FLOOR PLAN
Scale 1:100 @ A1

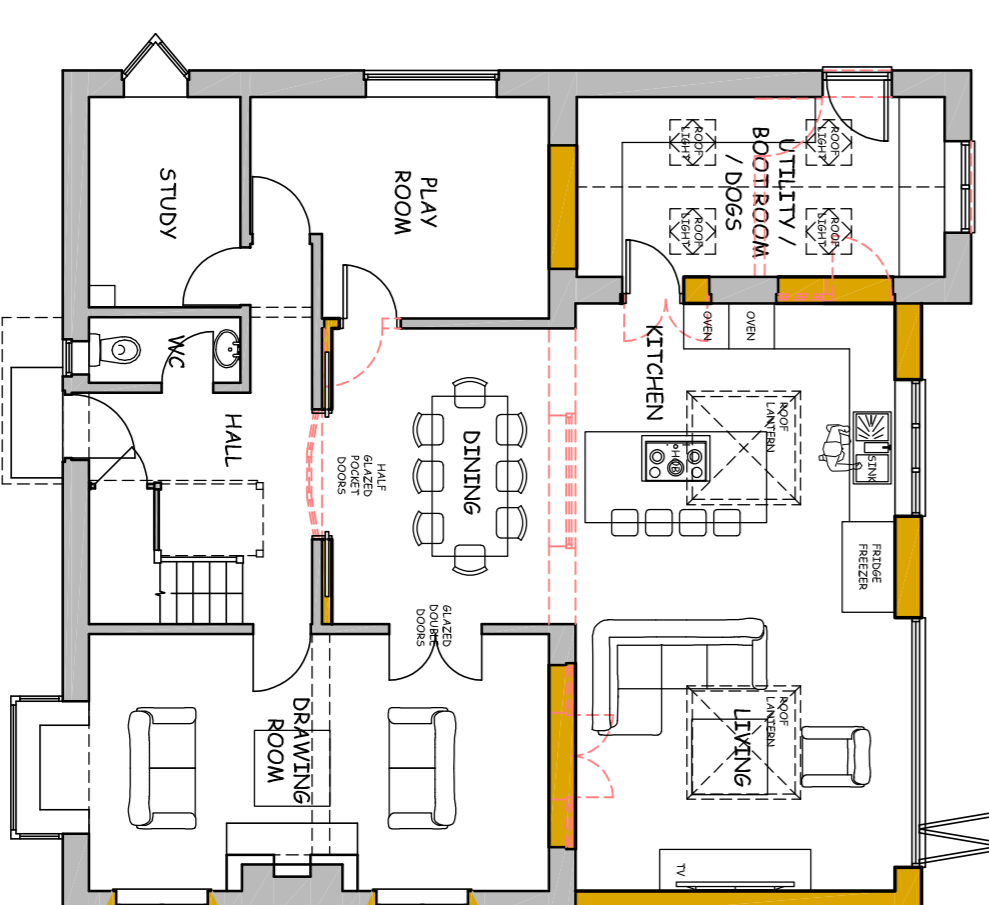


PROPOSED GROUND FLOOR PLAN
Scale 1:100 @ A1

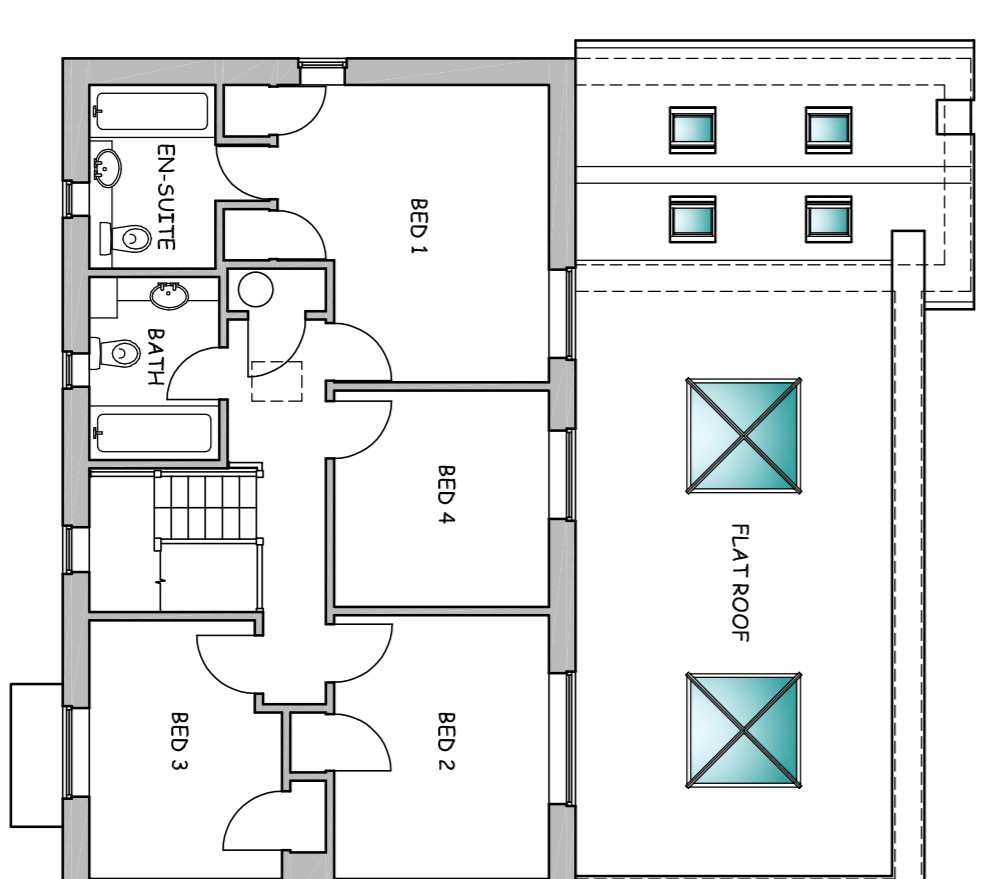

PROPOSED FIRST FLOOR PLAN
Scale 1:100 @ A1

REV A: CLIENT COMMENTS INCORPORATED. 20.04.21

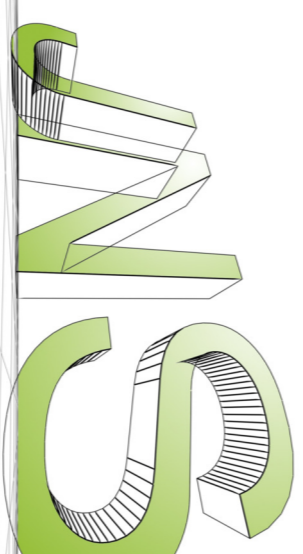

Contact
JNS Architectural Limited
11 The Green
Rayway
Warwick
CV35 0UG
Tel: 01295 678837
Mobile: 07967 146988
Email: james@jnsarchitectural.co.uk
Web: www.jnsarchitectural.co.uk

Client
MR. & MRS. G. KITCHEN

Project
**4 HOME FARM COURT
SIBFORD FERRIS
BANBURY
OX15 5QT**

Drawing Title
**EXISTING AND
PROPOSED FLOOR PLANS
AND ELEVATIONS**

Drawing Status	PLANNING	Drawn By	JNS
Drawing Scale	AS SHOWN @ A1	Date	19.04.21
Project Drawing No.	21-009-01	Revision	A