



Check all dimensions on site before proceeding with any work and notify the designer if any discrepancies are found with this drawing
Do not scale this drawing always use dimensions provided in preference

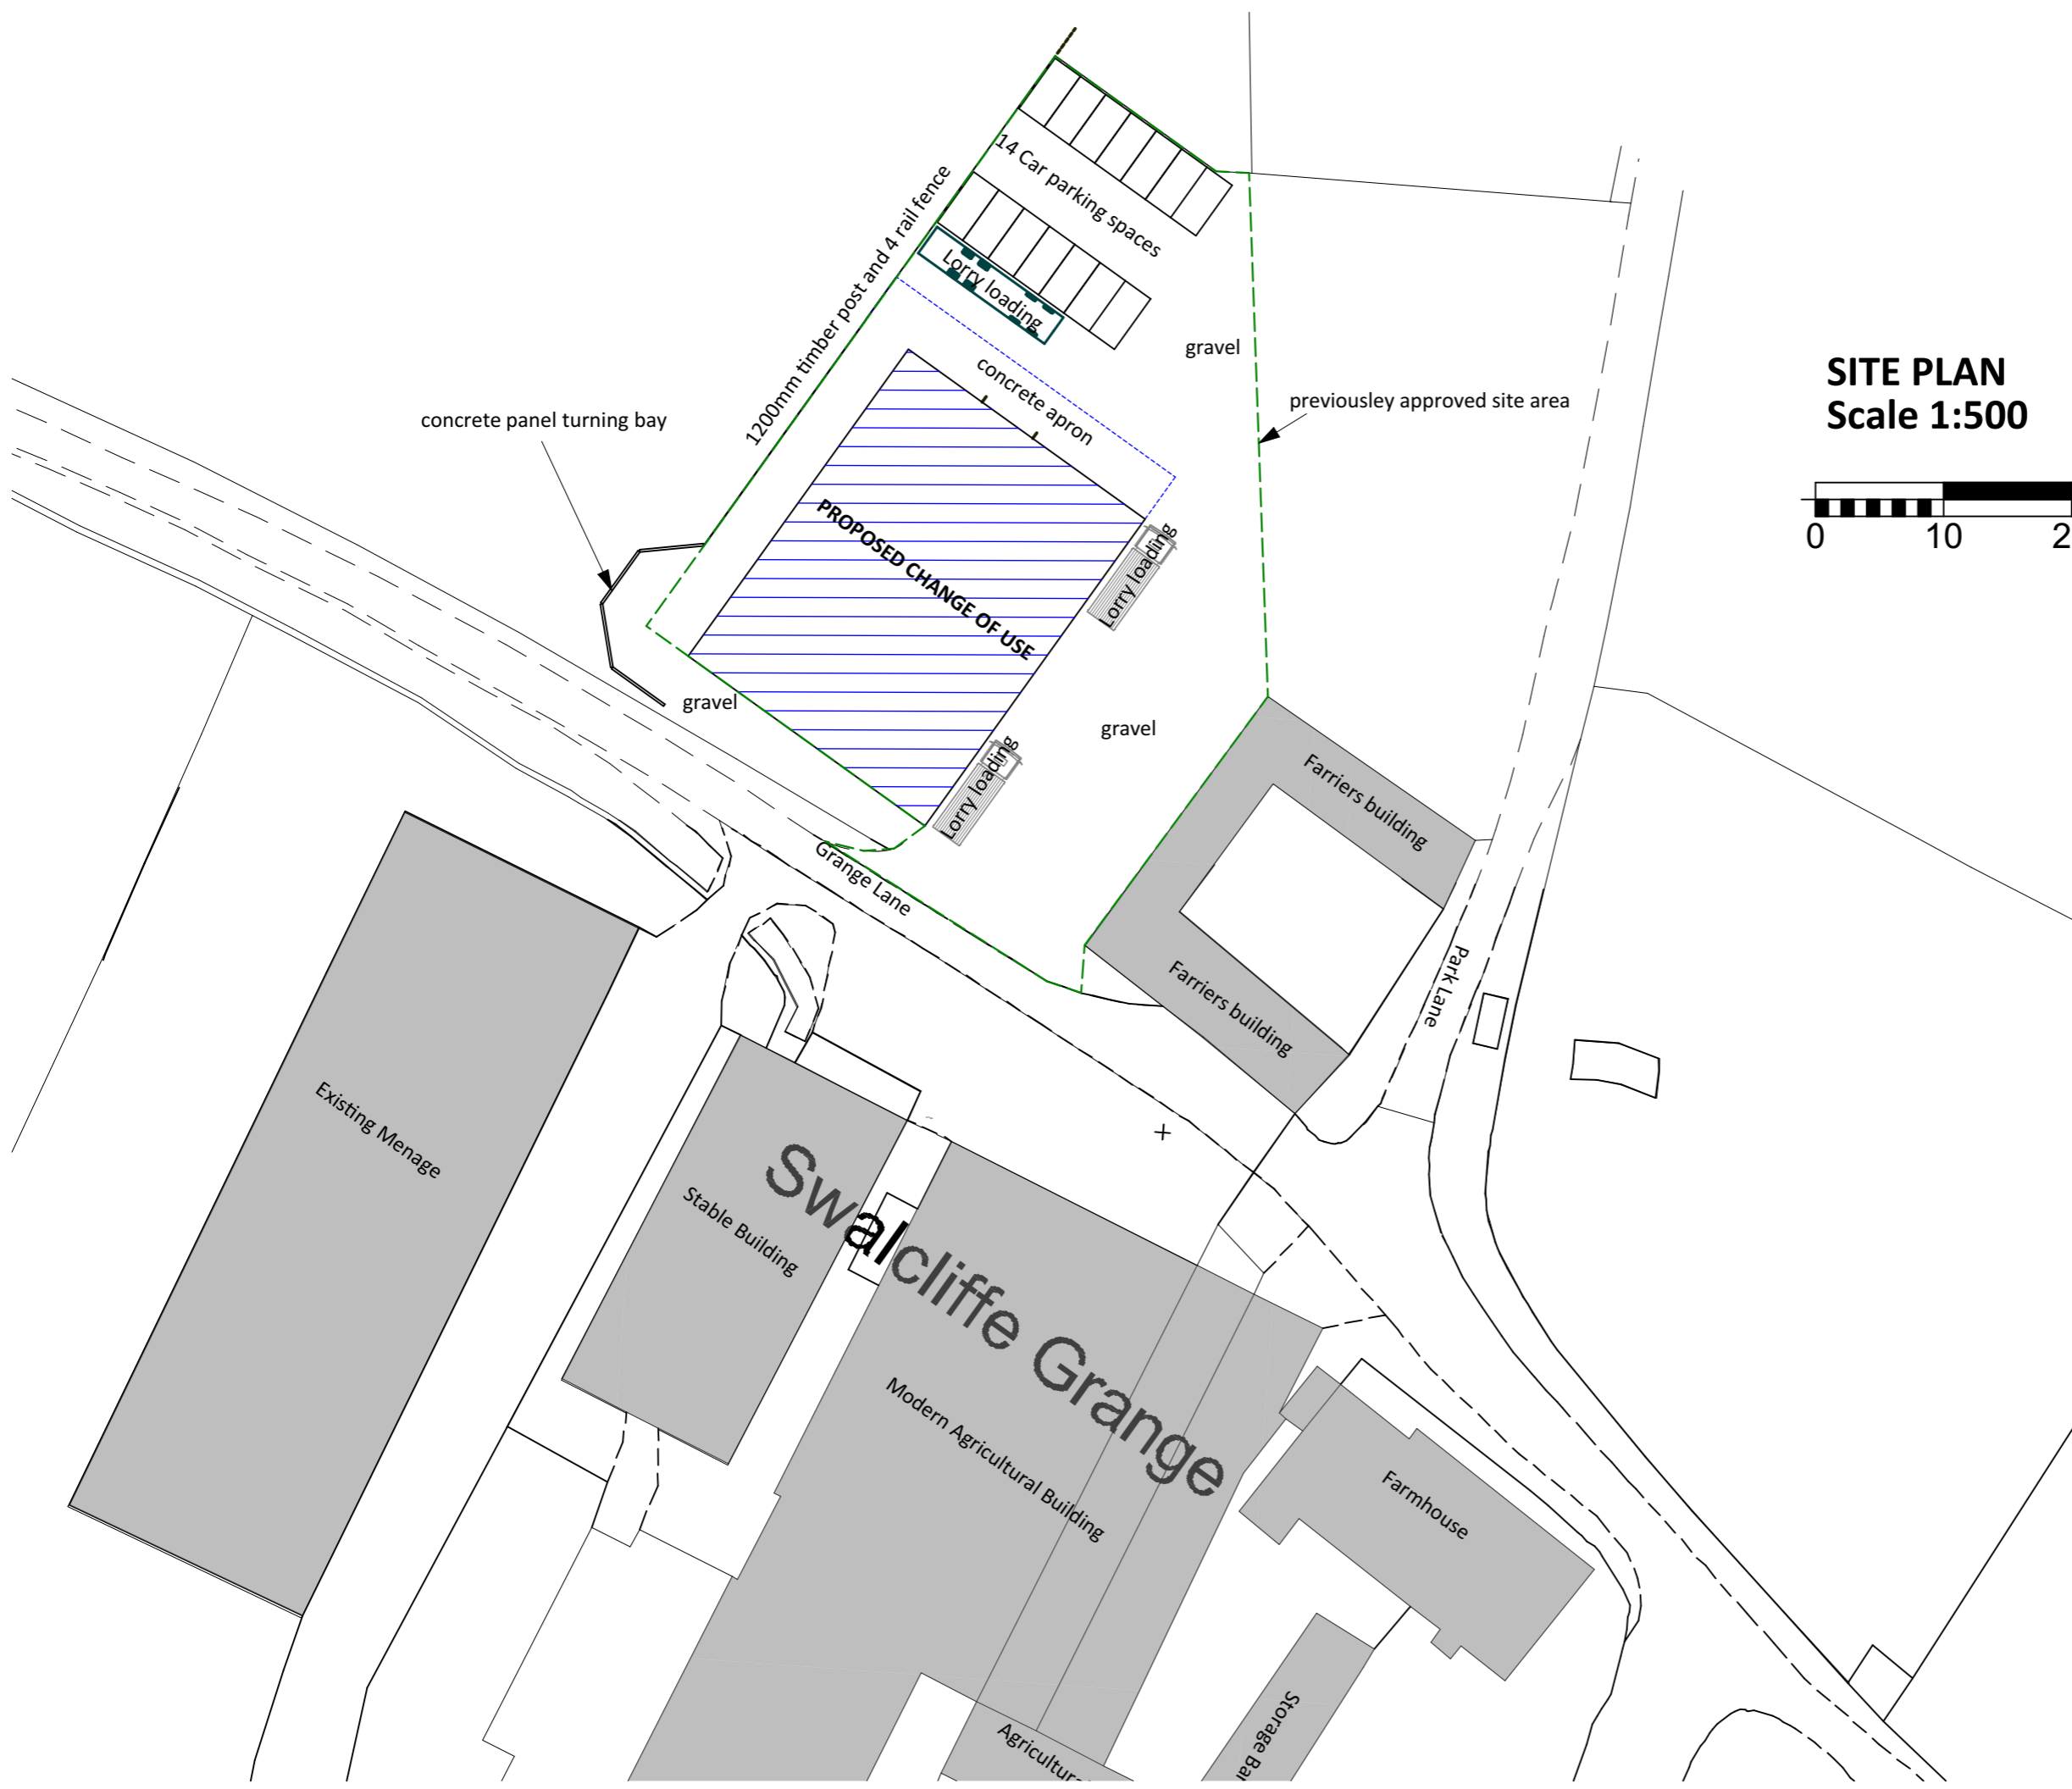

SITE PLAN
Scale 1:500

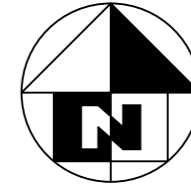

Revision	Date



2 st David's Walk, Newbold-on-Stour
Stratford-upon-Avon, Warwickshire, CV37 8UT
sam@srplanning.co.uk 01789 450820 / 07399 487123
www.srplanning.co.uk
Part of Sam Russell Group Ltd. Registered in England & Wales No 12711952

Mr R Taylor
Grange Farm
Park Lane
Swalcliffe
BANBURY
OX15 5EU
Project Title
Proposed Change of use
Drawing Title
Proposed Block Plan

Drawn by SR	Date	Drawing Scale 1:500 @ A3
	Drawing Number 2215 - P2	Revision