




Check all dimensions on site before proceeding with any work and notify the designer if any discrepancies are found with this drawing
Do not scale this drawing always use dimensions provided in preference

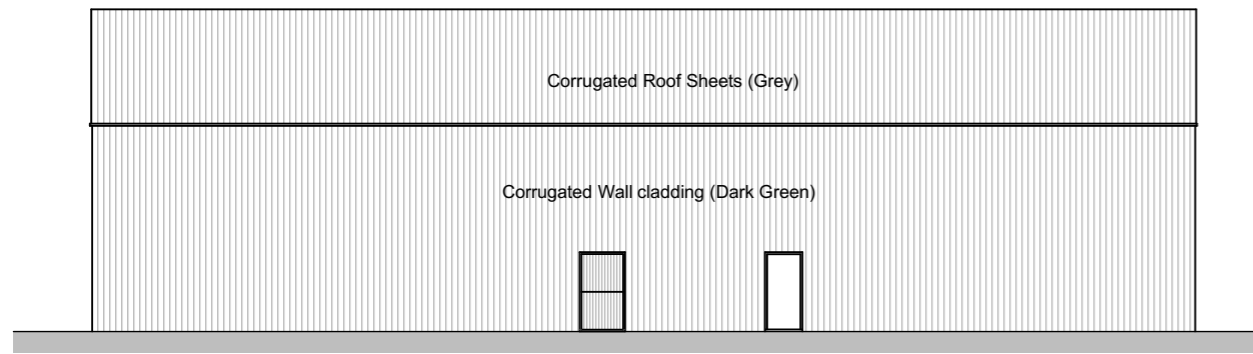


South East Elevation

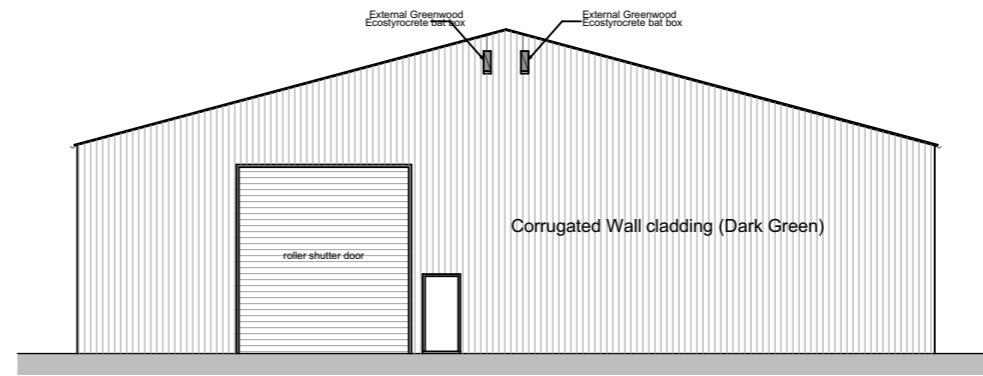


South West Elevation

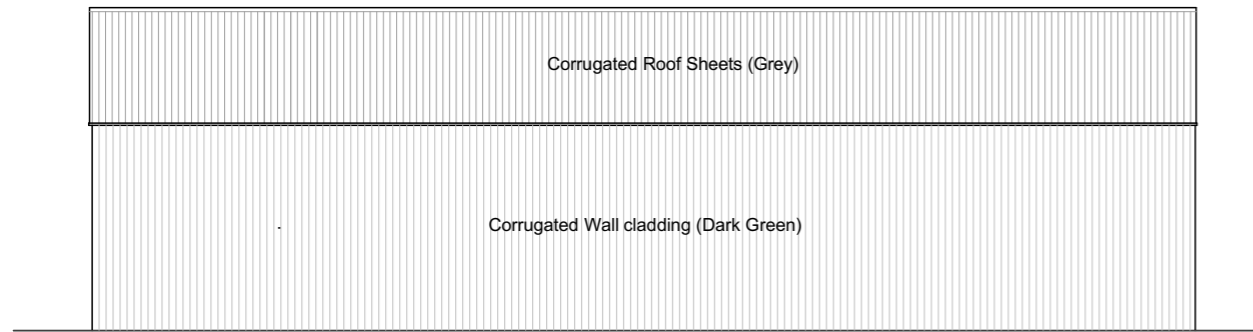


North West Elevation

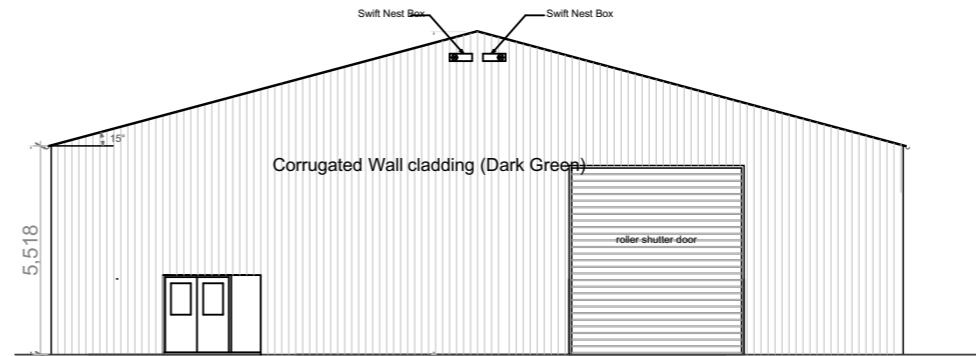

North East Elevation

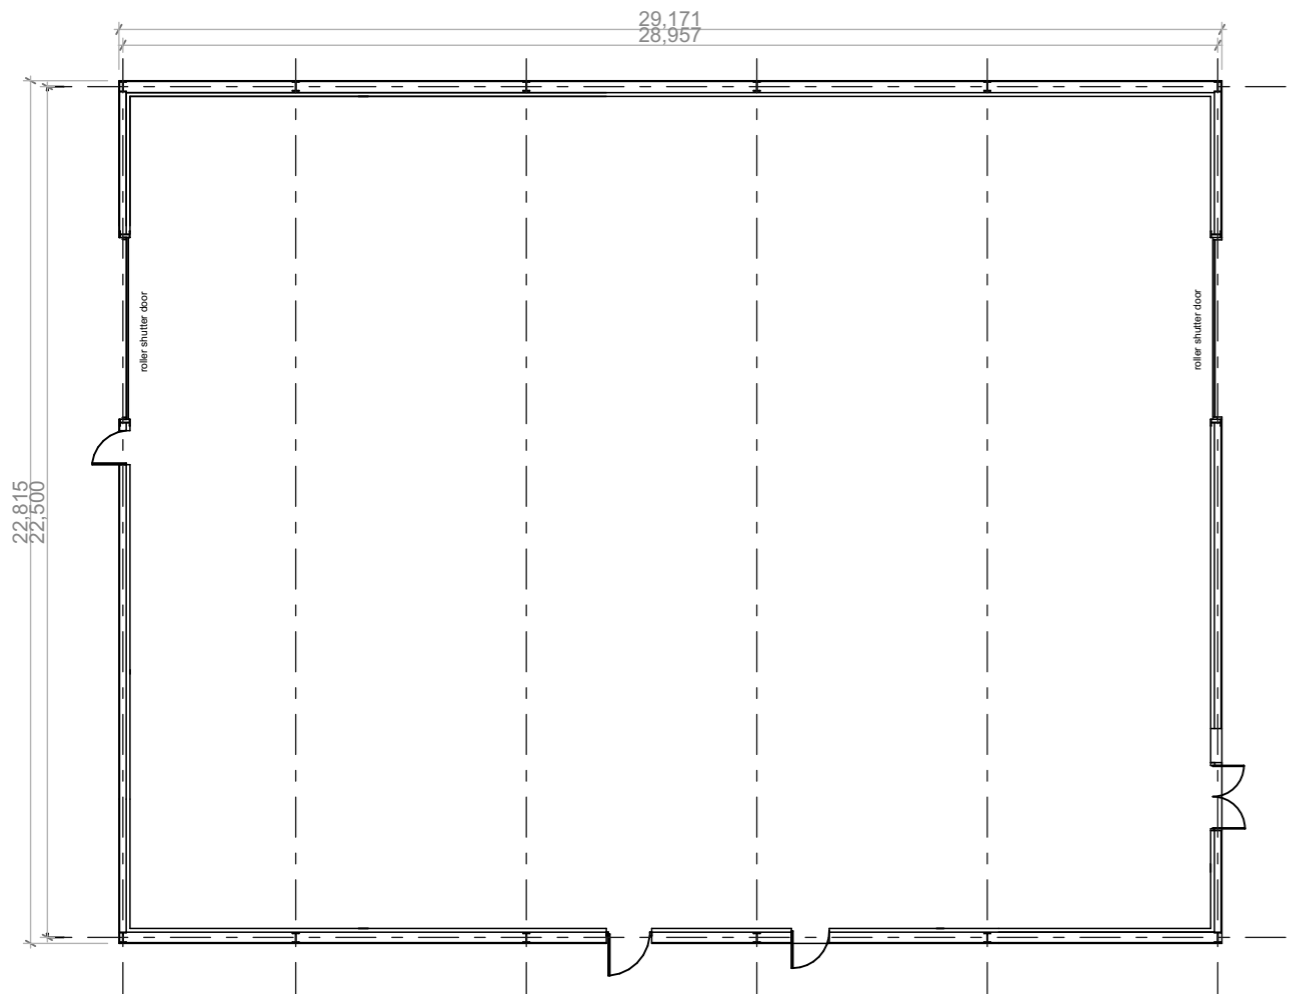


Ground Floor Plan

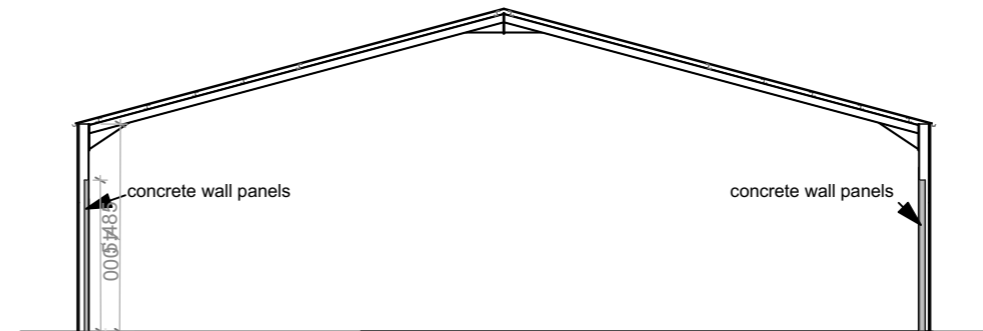

PLANS AND ELEVATIONS

Scale 1:200

 

Revision	Date		
 <p>SAM RUSSELL MCIAT AssocRICS Architectural Design & Planning</p> <p>2 st David's Walk, Newbold-on-Stour Stratford-upon-Avon, Warwickshire, CV37 8UT</p> <p>sam@srplanning.co.uk 01789 450820 / 07399 487123</p> <p>www.srplanning.co.uk</p> <p>Part of Sam Russell Group Ltd. Registered in England & Wales No 12711952</p>			
<p>Mr R Taylor Grange Farm Park Lane Swalcliffe BANBURY OX15 5EU</p>			
<p>Project Title Proposed Change of use</p>			
<p>Drawing Title Existing Plan and Elevation</p>			
Drawn by SR	Date	Drawing Scale 1:200 @ A3	Revision
		Drawing Number 2215 - S1	Revision