



Check all dimensions on site before proceeding with any work and notify the designer if any discrepancies are found with this drawing


Do not scale this drawing always use dimensions provided in preference

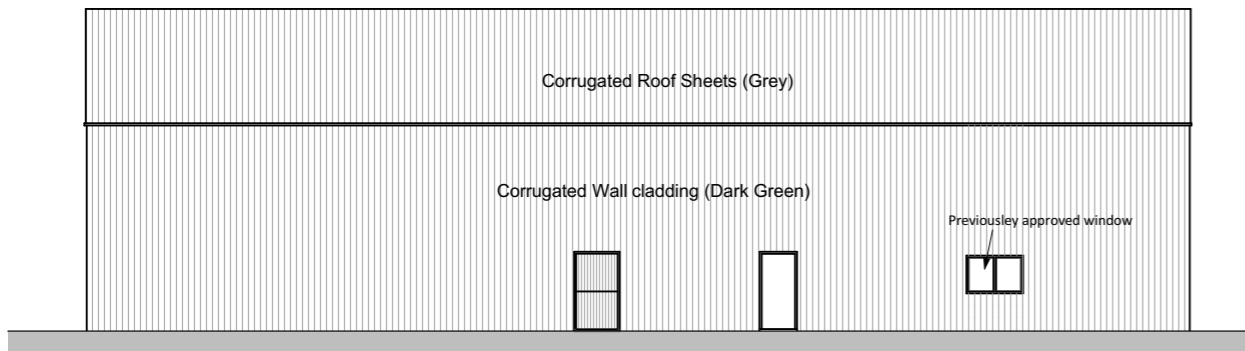


South East Elevation

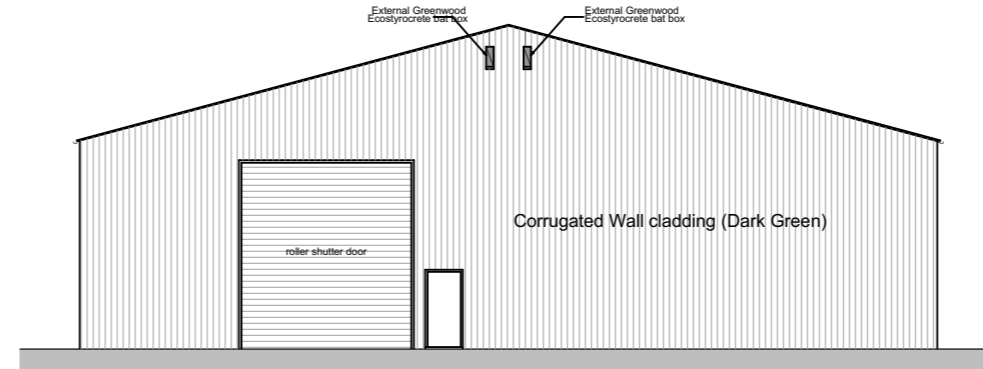


South West Elevation

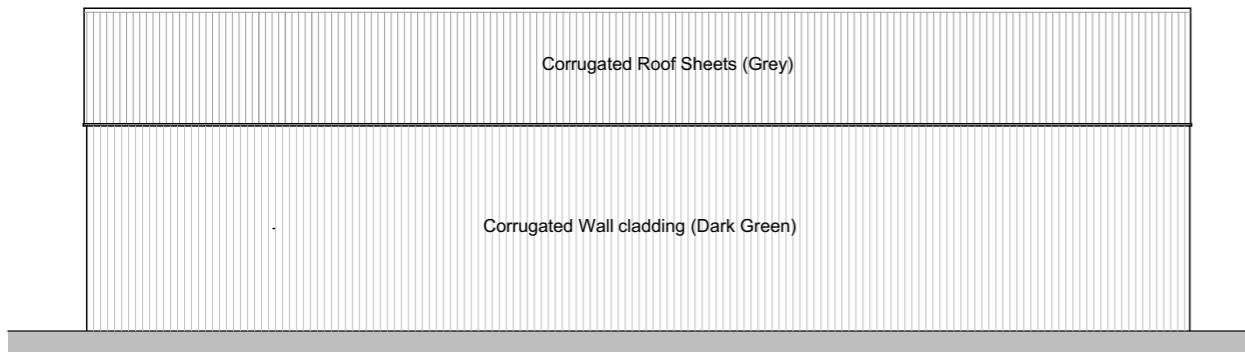


North West Elevation

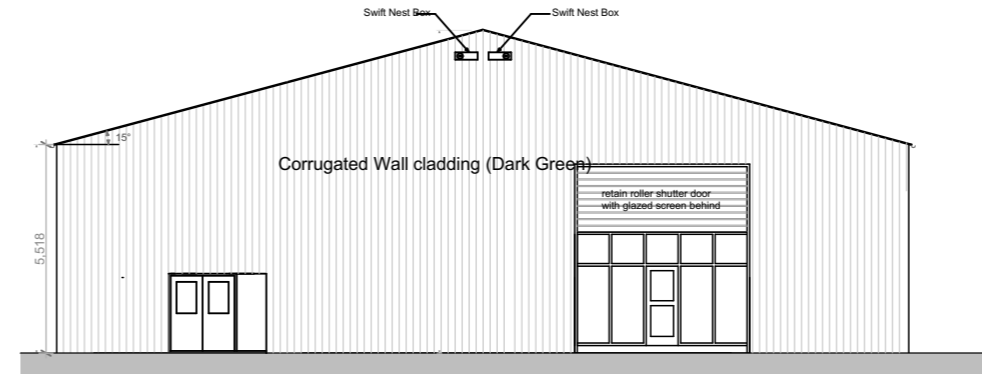


North East Elevation

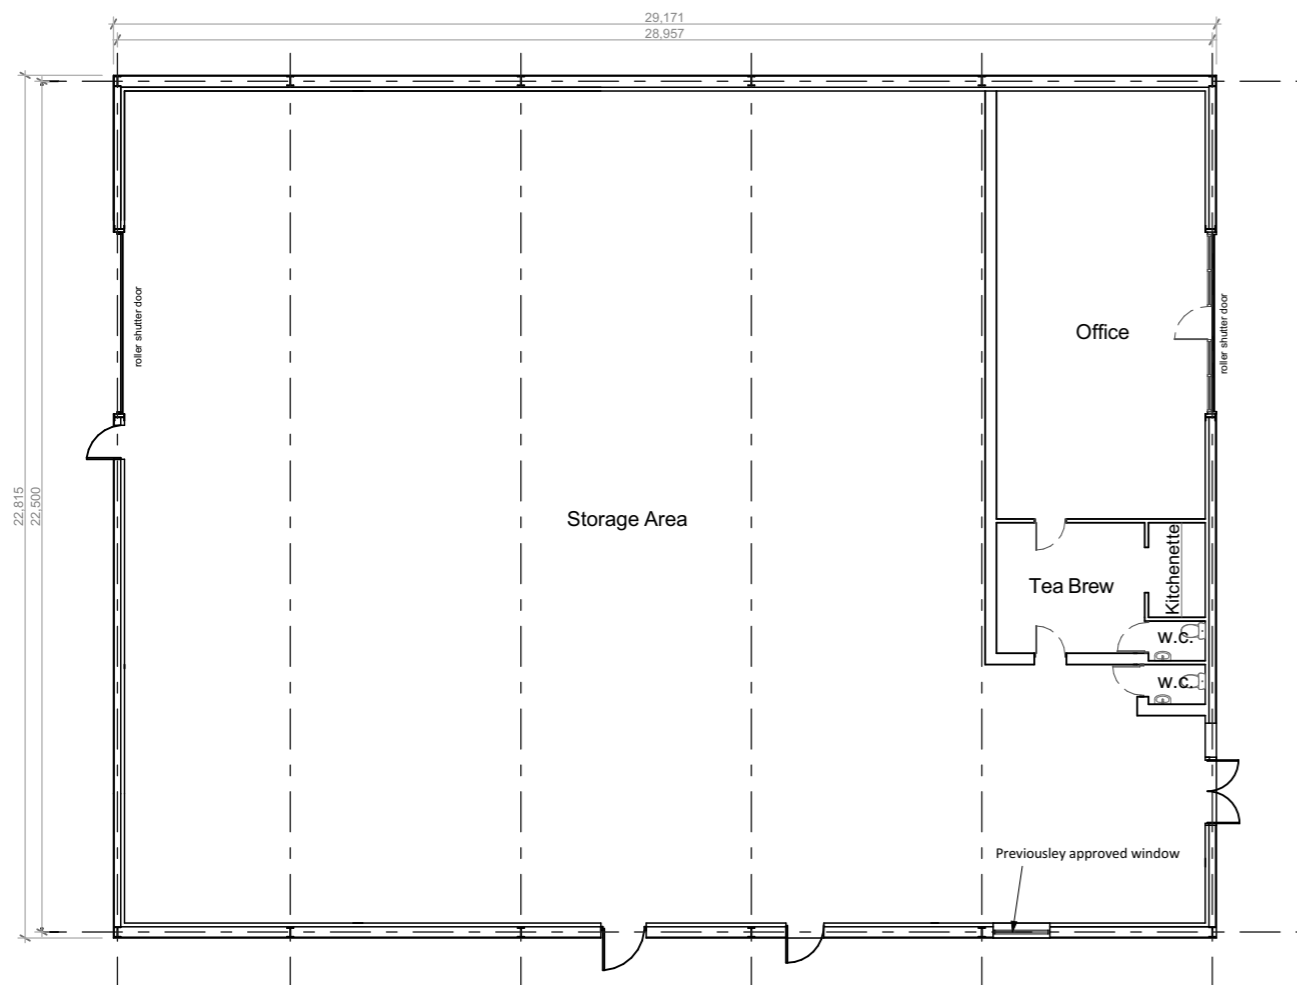

Ground Floor Plan

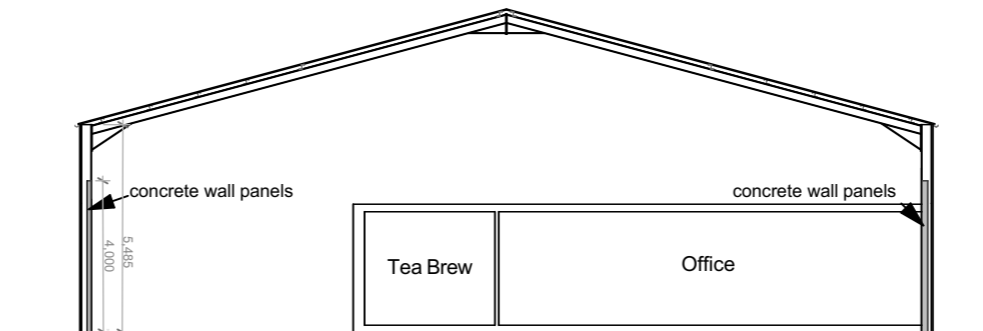

**PLANS AND ELEVATIONS**  
Scale 1:200

 

Revision	Date



2 st David's Walk, Newbold-on-Stour  
Stratford-upon-Avon, Warwickshire, CV37 8UT

sam@srplanning.co.uk 01789 450820 / 07399 487123

www.srplanning.co.uk

Part of Sam Russell Group Ltd. Registered in England & Wales No 12711952

**Mr R Taylor**

Grange Farm  
Park Lane  
Swalcliffe  
BANBURY  
OX15 5EU

Project Title

**Proposed Change of use**

Drawing Title

**Proposed Plan and Elevation**

Drawn by <b>SR</b>	Date	Drawing Scale <b>1:200 @ A3</b>
-----------------------	------	------------------------------------



Drawing Number <b>2215 - P1</b>	Revision <b>A</b>
------------------------------------	----------------------