


Do not scale from this drawing. Use figured dimensions only

Materials:  
  
Existing:  
Walls: Brick (red) & render (white)  
Roof: Slate tiles  
Windows: Timber or UPVC (white)  
Doors: Timber or aluminium (white & grey)


Proposed:  
All to match the existing

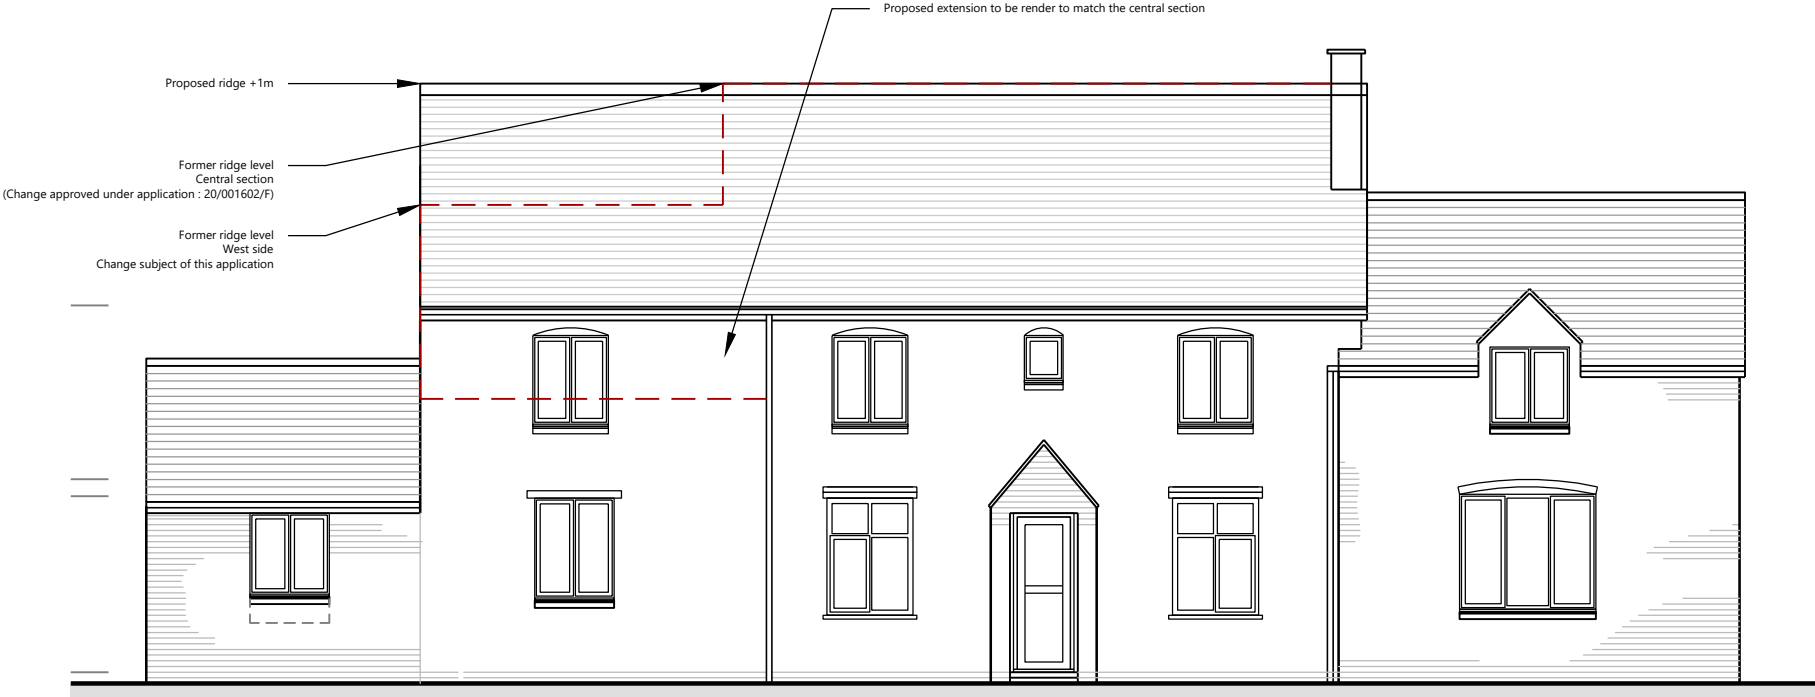


Proposed South (Front) Elevation  
Scale. 1:100



Proposed East Elevation  
Scale. 1:100

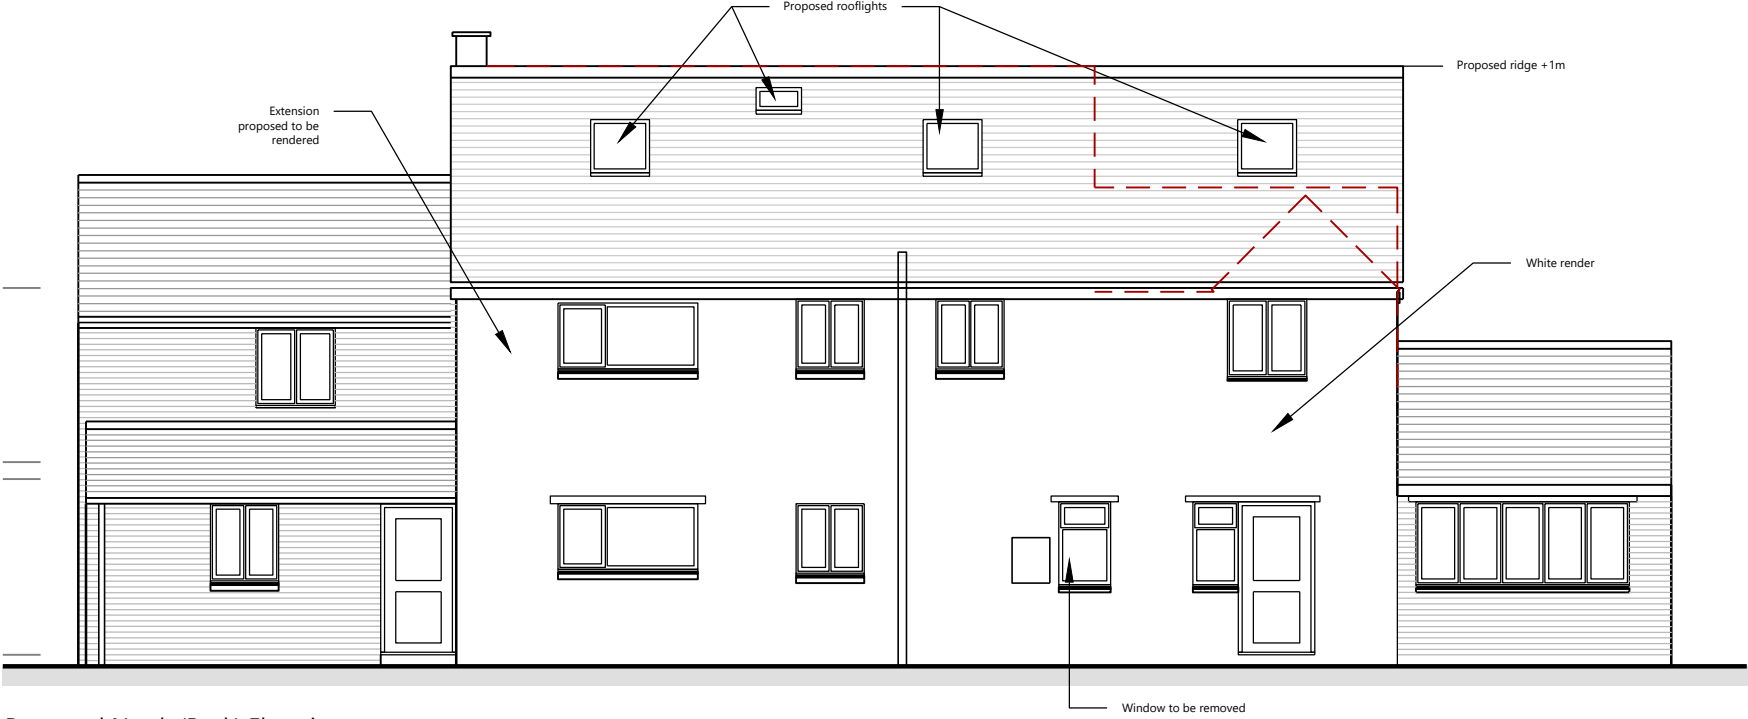

Proposed North (Back) Elevation  
Scale. 1:100

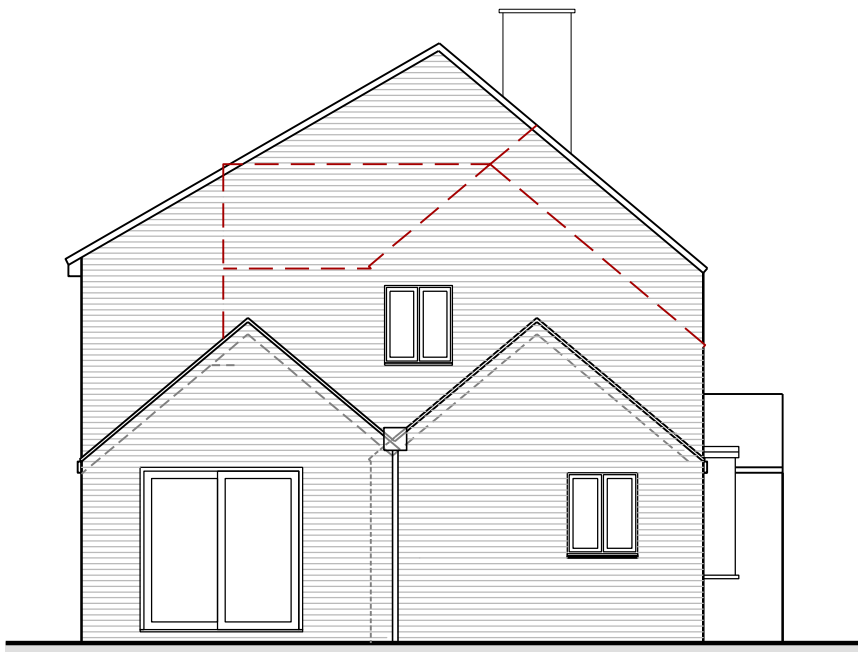

Proposed West Elevation  
Scale. 1:100



TE Architecture  
Architecture & Design

The Studio @  
Appletree Cottage  
Sibford Gower  
Oxfordshire  
OX15 5RS

Email: info@tearchitecture.co.uk Tel: 01295 236200 / 07500 465555

Project:  
16 Wykham Lane, Bodicote

Drawing Title:  
Proposed Elevations

/	First Issue	27.04.21
Revision	Details	Date

Drawing Scale: 1:100		Paper Size: A3
Job No: <b>20_001_</b>	Drawing No: <b>107</b>	Revision: <b>/</b>