



Existing South (Front) Elevation
Scale: 1:100

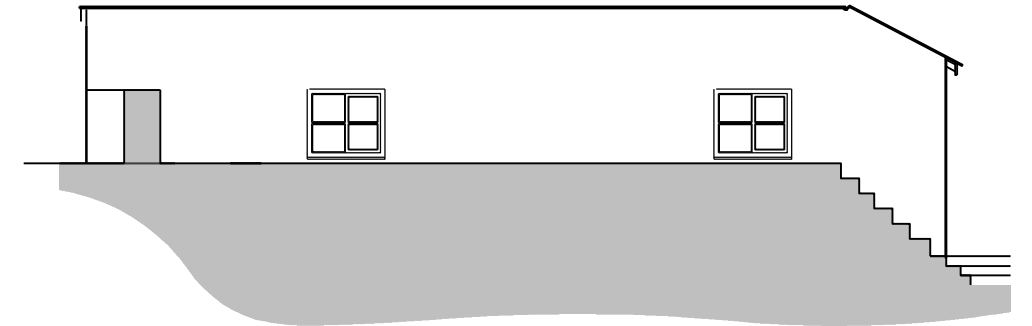

Existing West Elevation (at Ancillary Outbuilding only)
Scale: 1:100

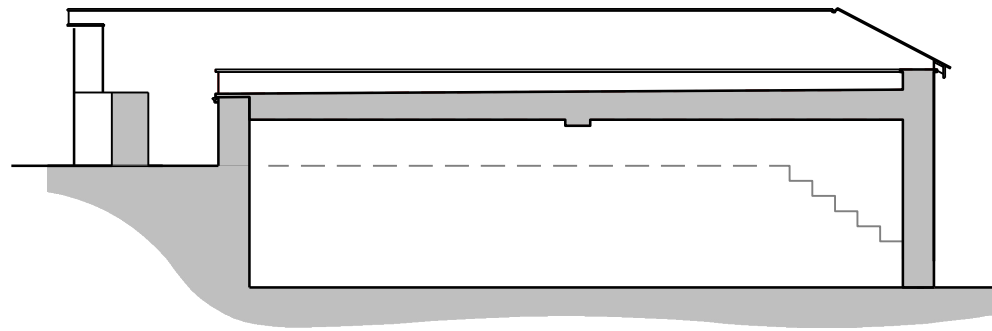

Proposed Section through garage facing East
Scale: 1:100




Existing East Elevation
Scale: 1:100


Materials:

Existing:


- Walls: Random coursed Ironstone
- Roof: Flat roofs covered in Asphalt.
- Pitched roof to front of Garage in Stone slates
- Windows: Timber & glazed casements (painted (colours vary)
- Doors: Timber (stained)

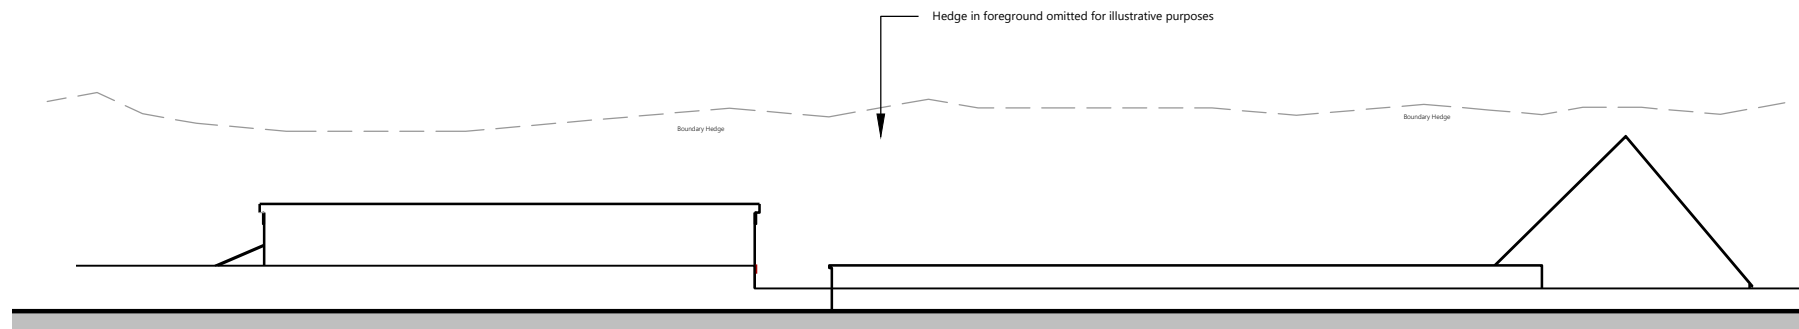

Existing North Elevation
Scale: 1:100

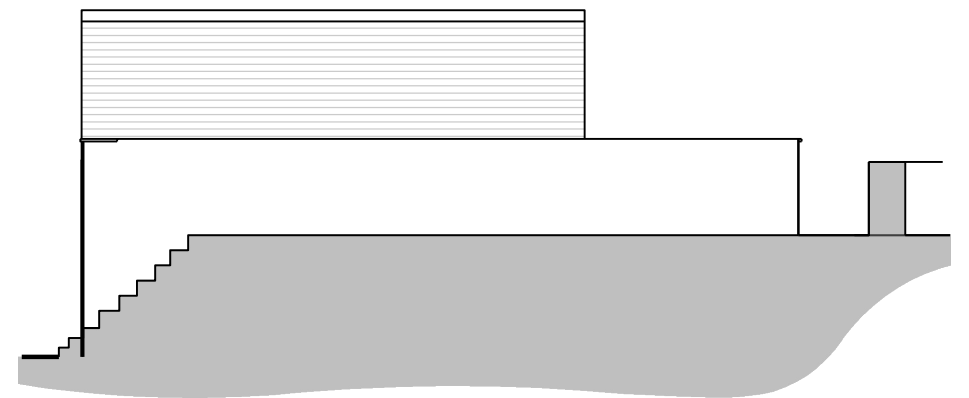

Existing East Elevation (at East side of Garage)
Scale: 1:100

 

/	First Issue	29.04.21
Revision	Details	Date

TE Architecture
Architecture & Design

The Studio @
Appletree Cottage
Sibford Gower
Oxfordshire
OX15 5RS

Email: info@tearchitecture.co.uk Tel: 01295 236200 / 07500 465555

Project:
Lane Head, Sibford Gower

Drawing Title:
Existing Elevations

Drawing Scale:
1:100

Paper Size:
A3

Job No: **20_037_** Drawing No: **004** Revision: **/**