




Proposed South (Front) Elevation  
Scale. 1:100

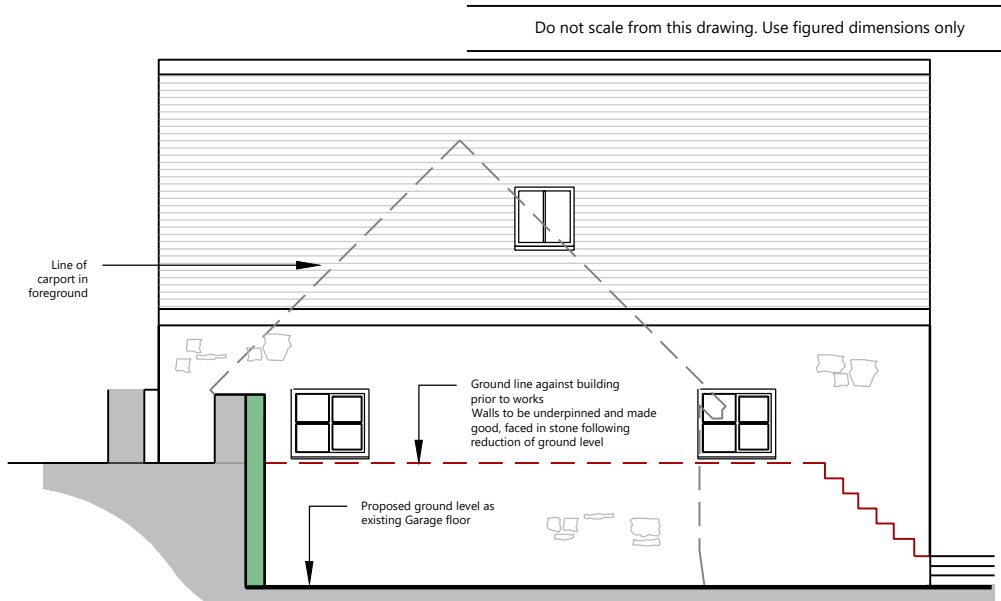


Proposed West Elevation (West side of Ancillary Outbuilding only)  
Scale. 1:100

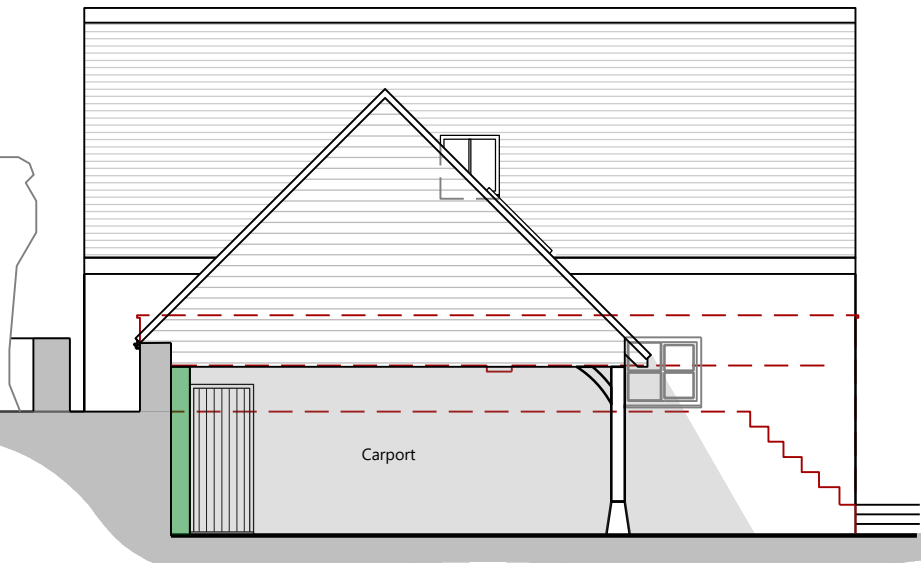


Proposed West Elevation  
Scale. 1:100

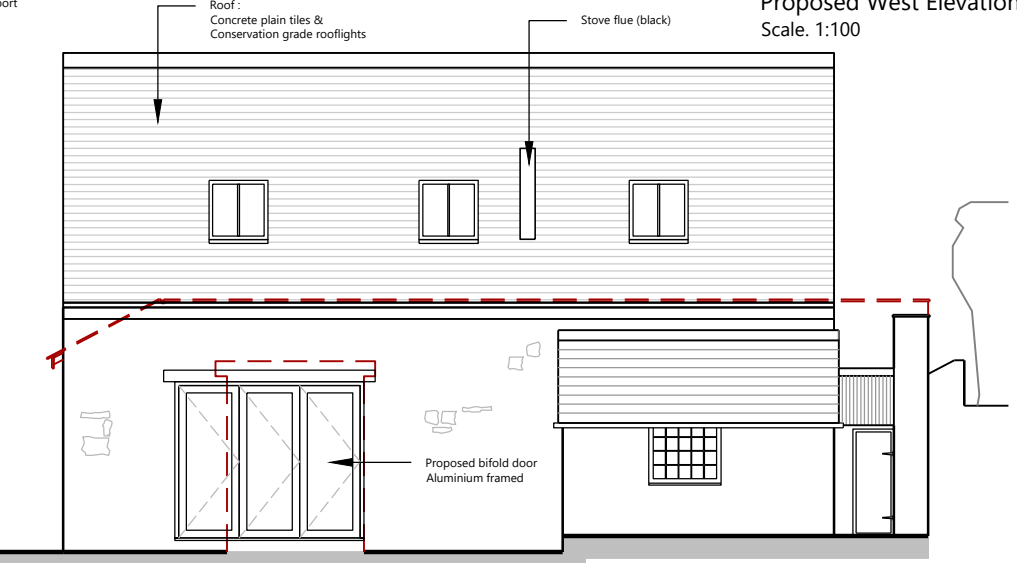

Proposed East Elevation  
Scale. 1:100

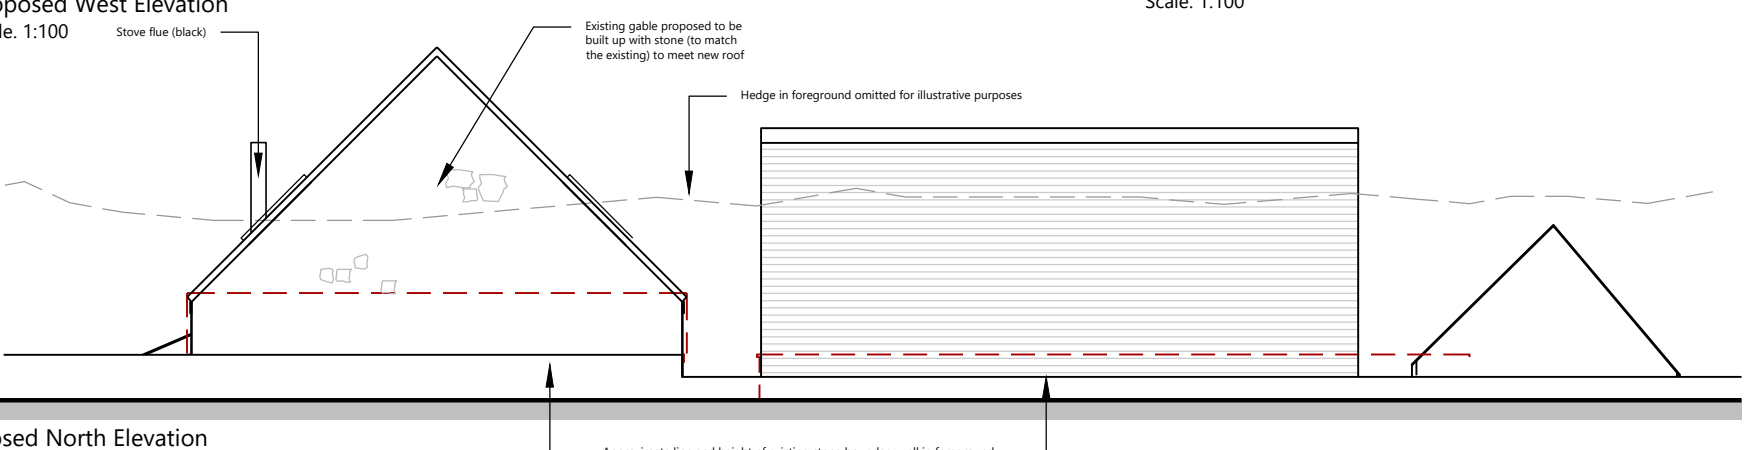

Proposed North Elevation  
Scale. 1:100

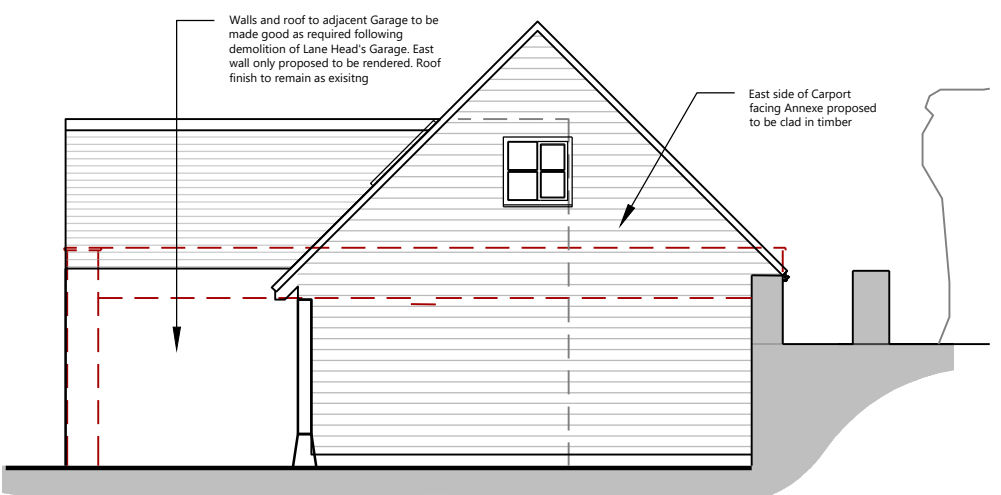

Proposed East Elevation (East side of Carport only)  
Scale. 1:100

- Key:**
- Existing
  - Proposed
  - Removed
- Materials:**
- Existing:*
- Walls: Random coursed Ironstone
  - Roof: Flat roofs covered in Asphalt.
  - Pitched roof to front of Garage in Stone slates
  - Windows: Timber & glazed casements (painted (colours vary)
  - Doors: Timber (stained)
- Proposed:*
- Carport: Oak Framed, Oak Clad, Rendered block internal walls where visible externally
  - Roof: Concrete Plain Tiles
- Ancillary Outbuilding:*
- Walls: Stone to match existing
  - Roof: Concrete Plain Tiles
- Rooflights: Conservation style - recessed installation*



**TE Architecture**  
Architecture & Design

The Studio @  
Appletree Cottage  
Sibford Gower  
Oxfordshire  
OX15 5RS

Email: info@tearchitecture.co.uk Tel: 01295 236200 / 07500 465555

Project:  
Lane Head, Sibford Gower

Drawing Title:  
Proposed Elevations

A	Layout updated	13.07.21
Revision	Details	Date

Drawing Scale: 1:100	Paper Size: A3
Job No: 20_037_	Drawing No: 104
Revision: A	