


South Elevation  
1:100 scale



Section A-A  
1:100 scale

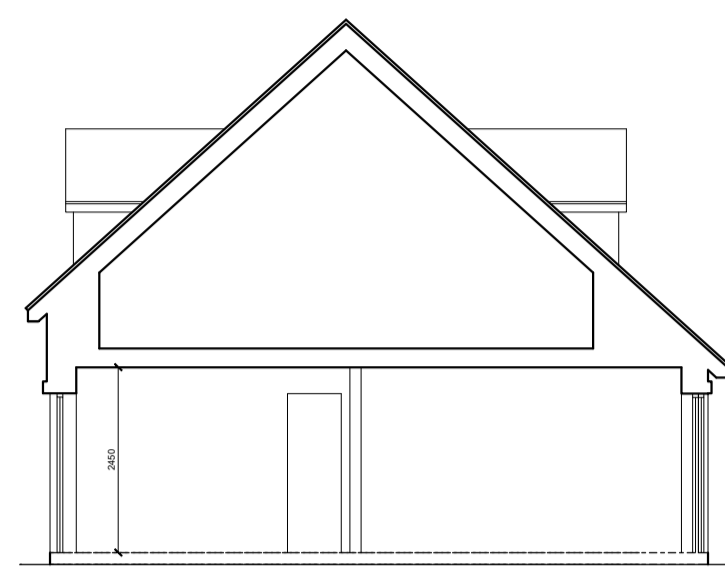


North Elevation  
1:100 scale




East Elevation  
1:100 scale



West Elevation  
1:100 scale

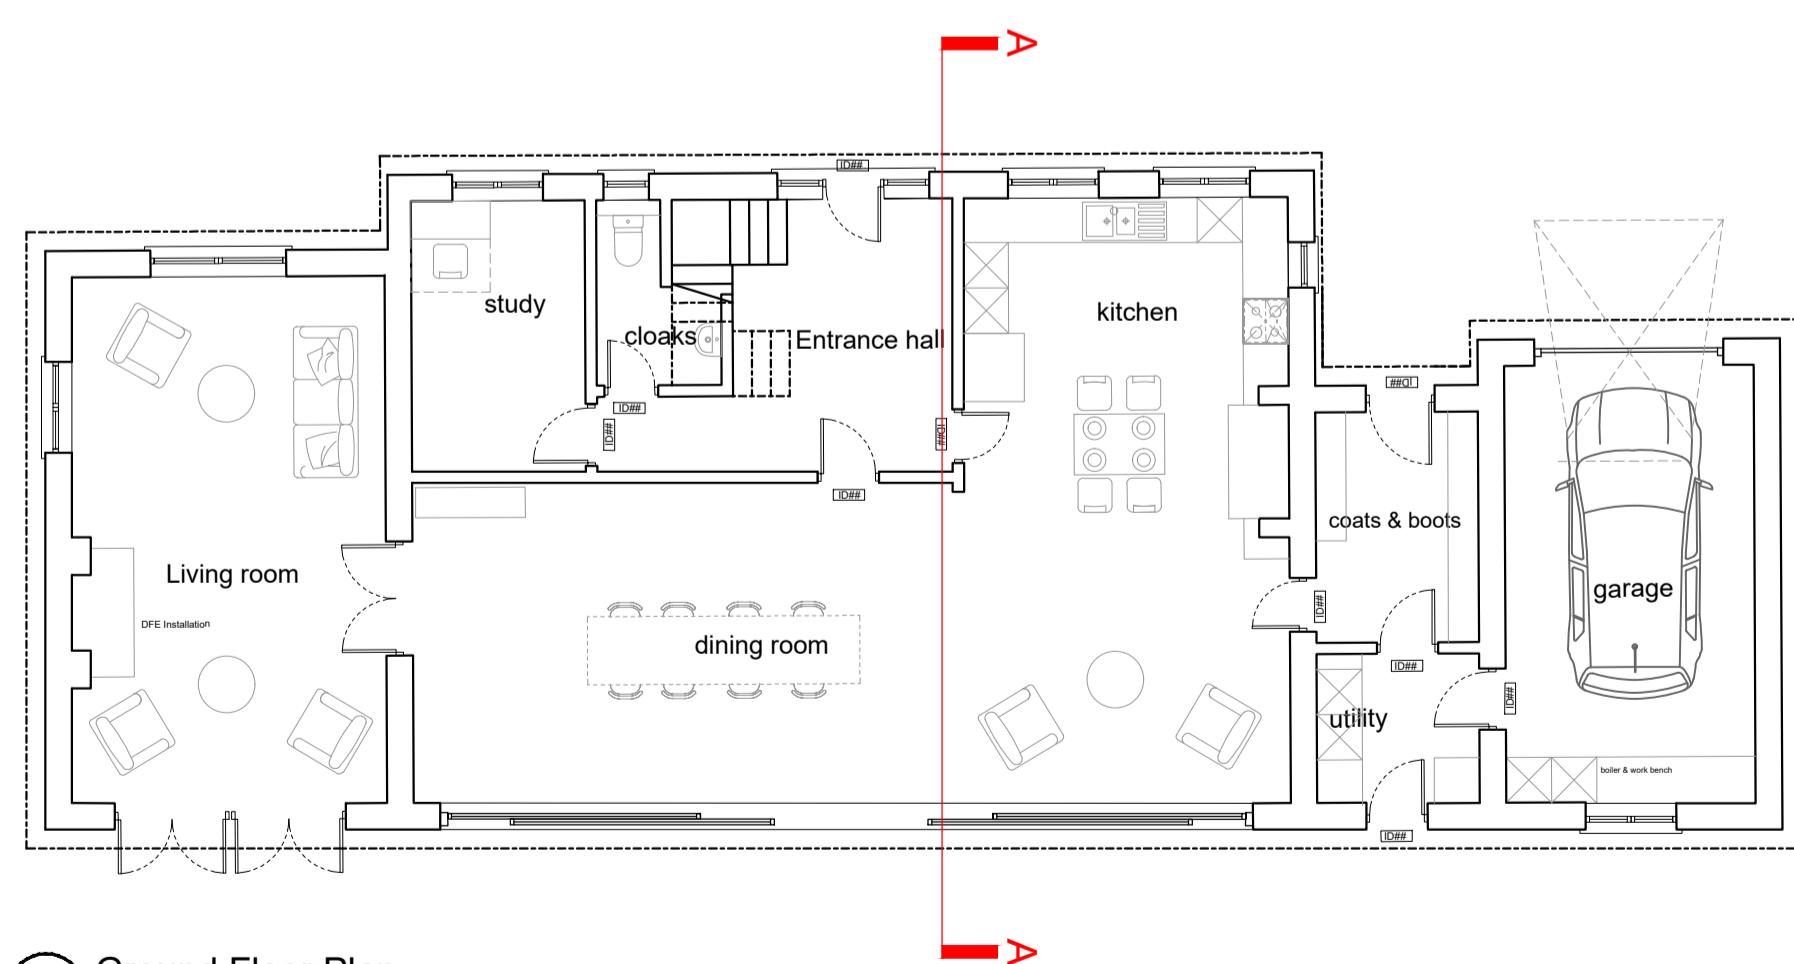

Ground Floor Plan  
1:100 scale

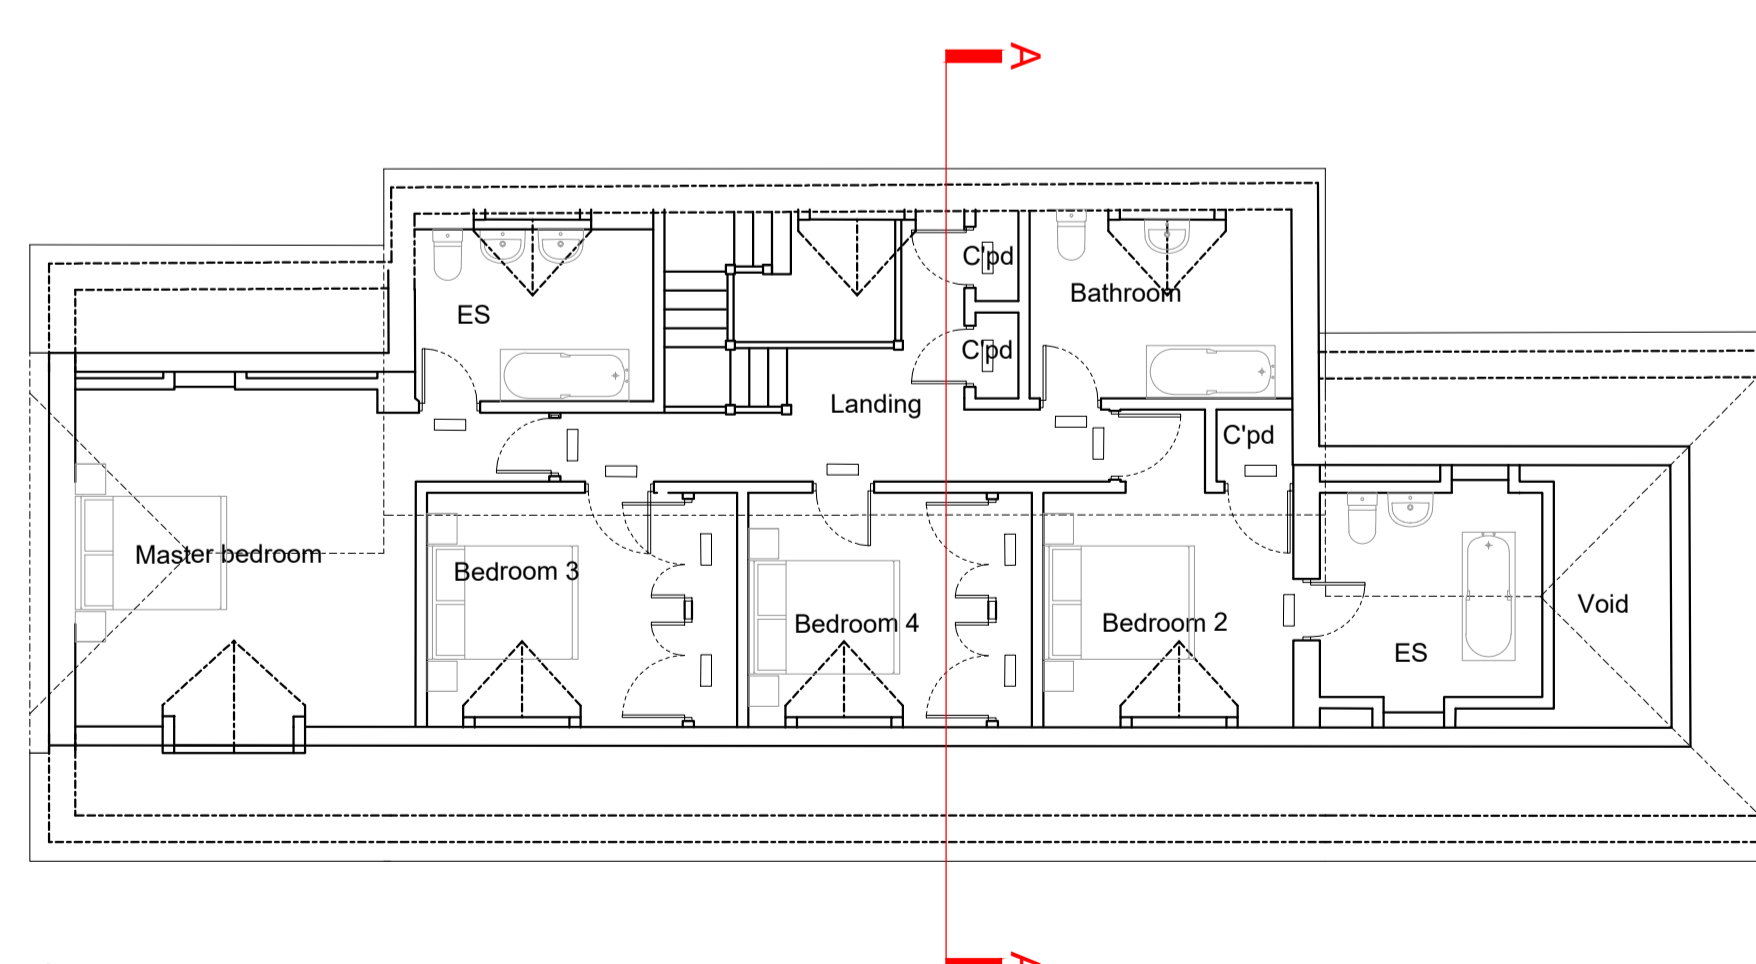

First Floor Plan  
1:100 scale



Rev.	Date	Description

**coleman hicks**  
PARTNERSHIP  
Architects

Marlborough House High Street  
Kidlington Oxford OX5 2DN  
t 01865 842922 | f 01865 841004  
design@col-hicks.co.uk

PROJECT  
Dairy Cottage  
Wendlebury  
Bicester  
OX25 2PR

DRAWING TITLE  
Floor Plans & Elevations  
Proposed

Scale Date Drawn  
1:100@A1 JUN 2021 SC



Job No. Drawing No.  
2109 004